




REAR ELEVATION
1/4" = 1'-0"

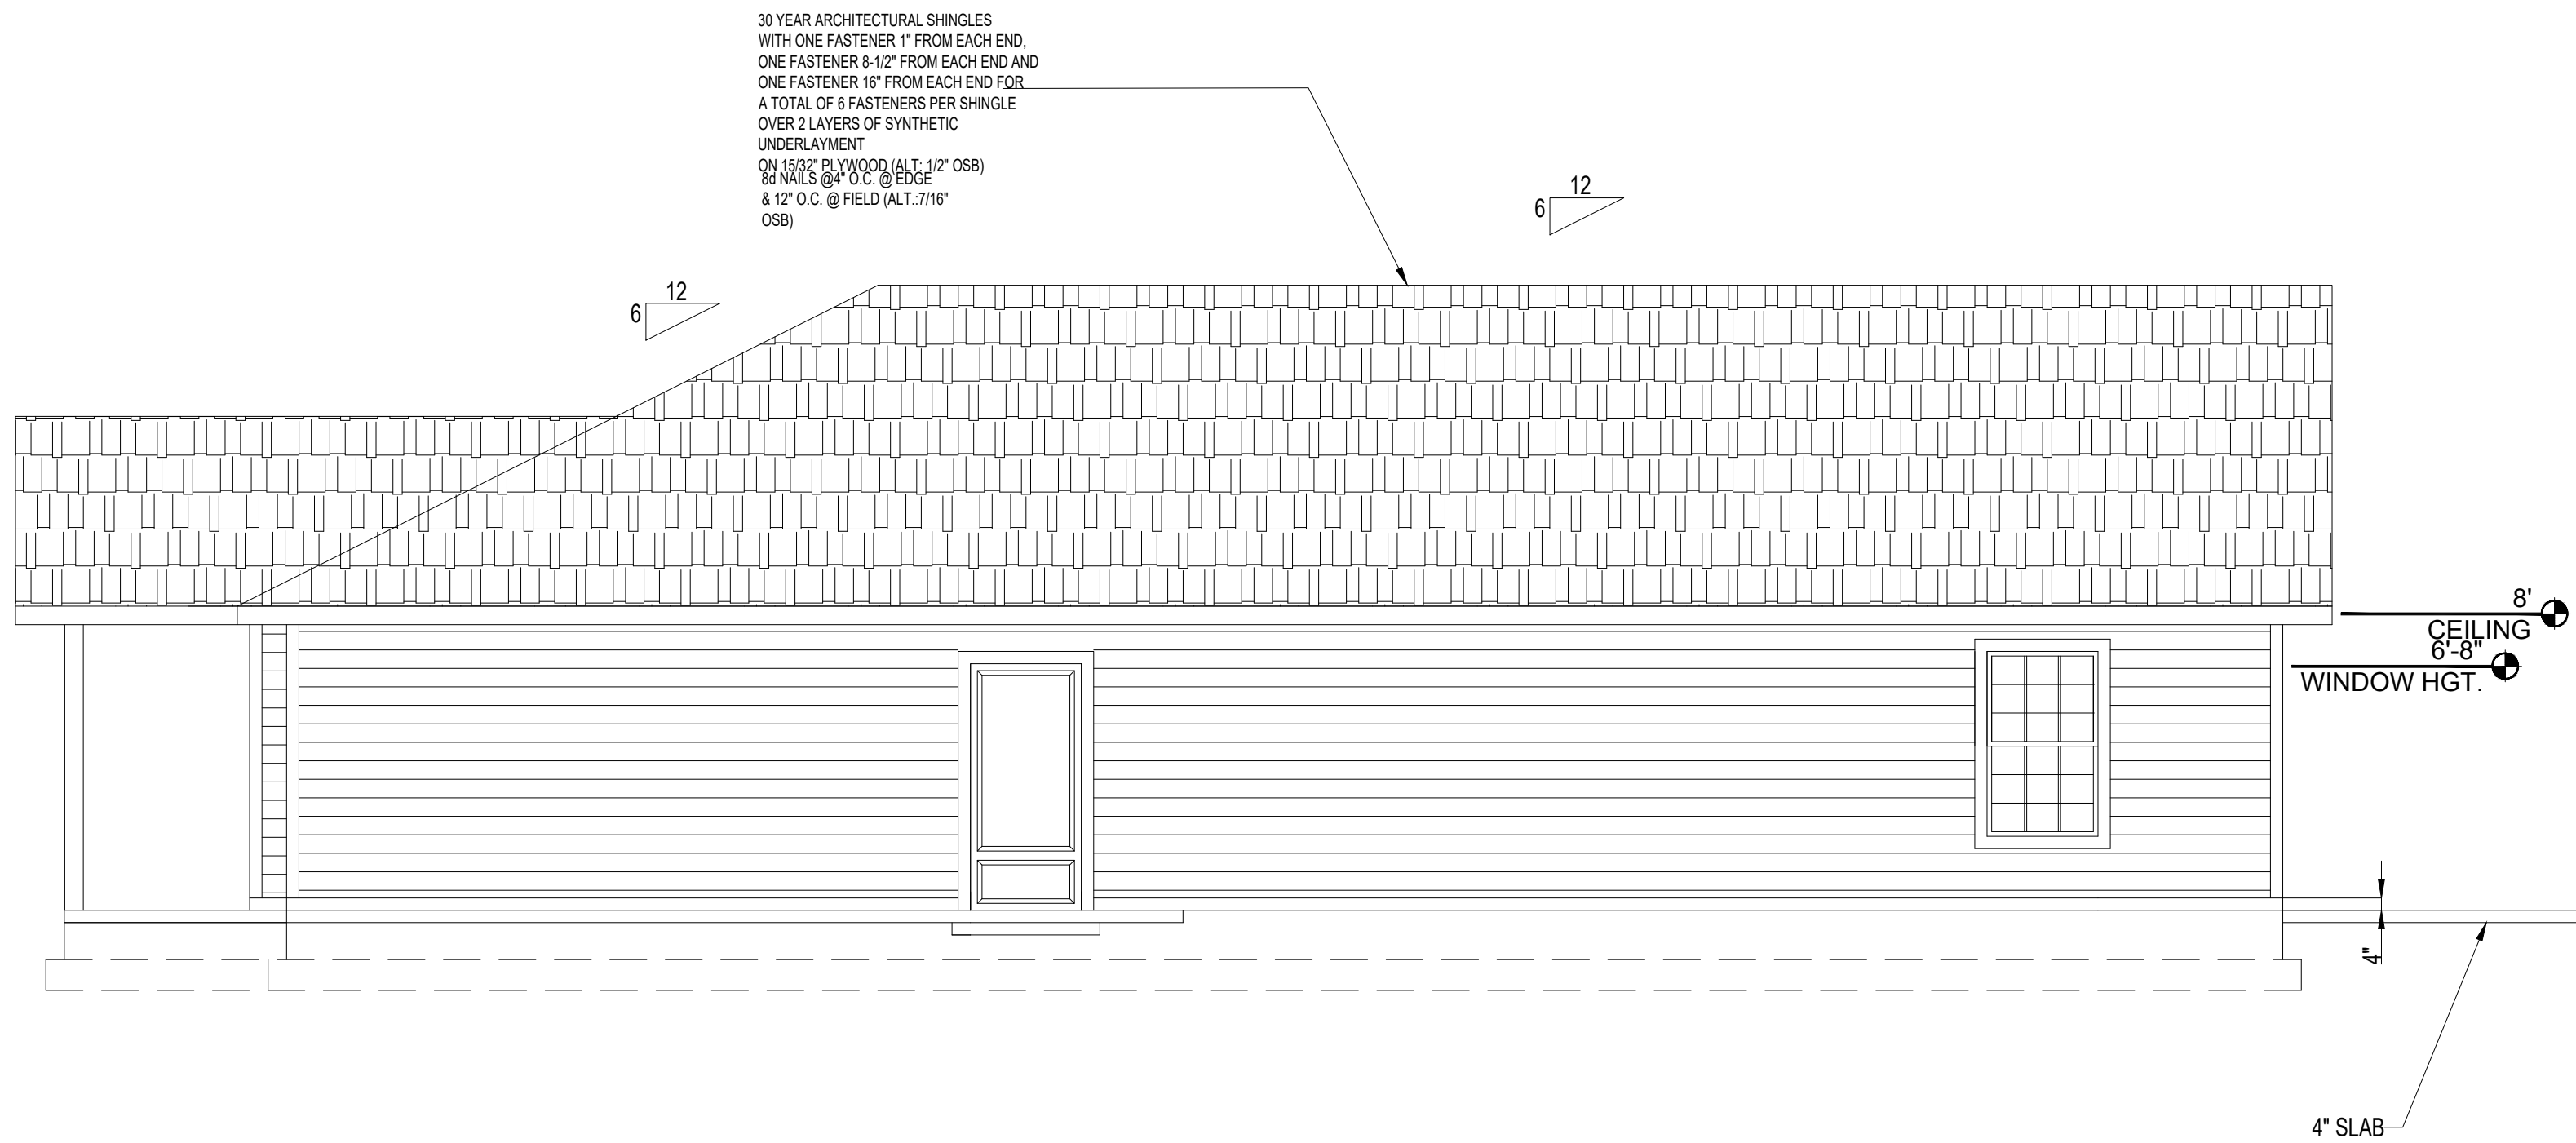

LEFT ELEVATION
1/4" = 1'-0"

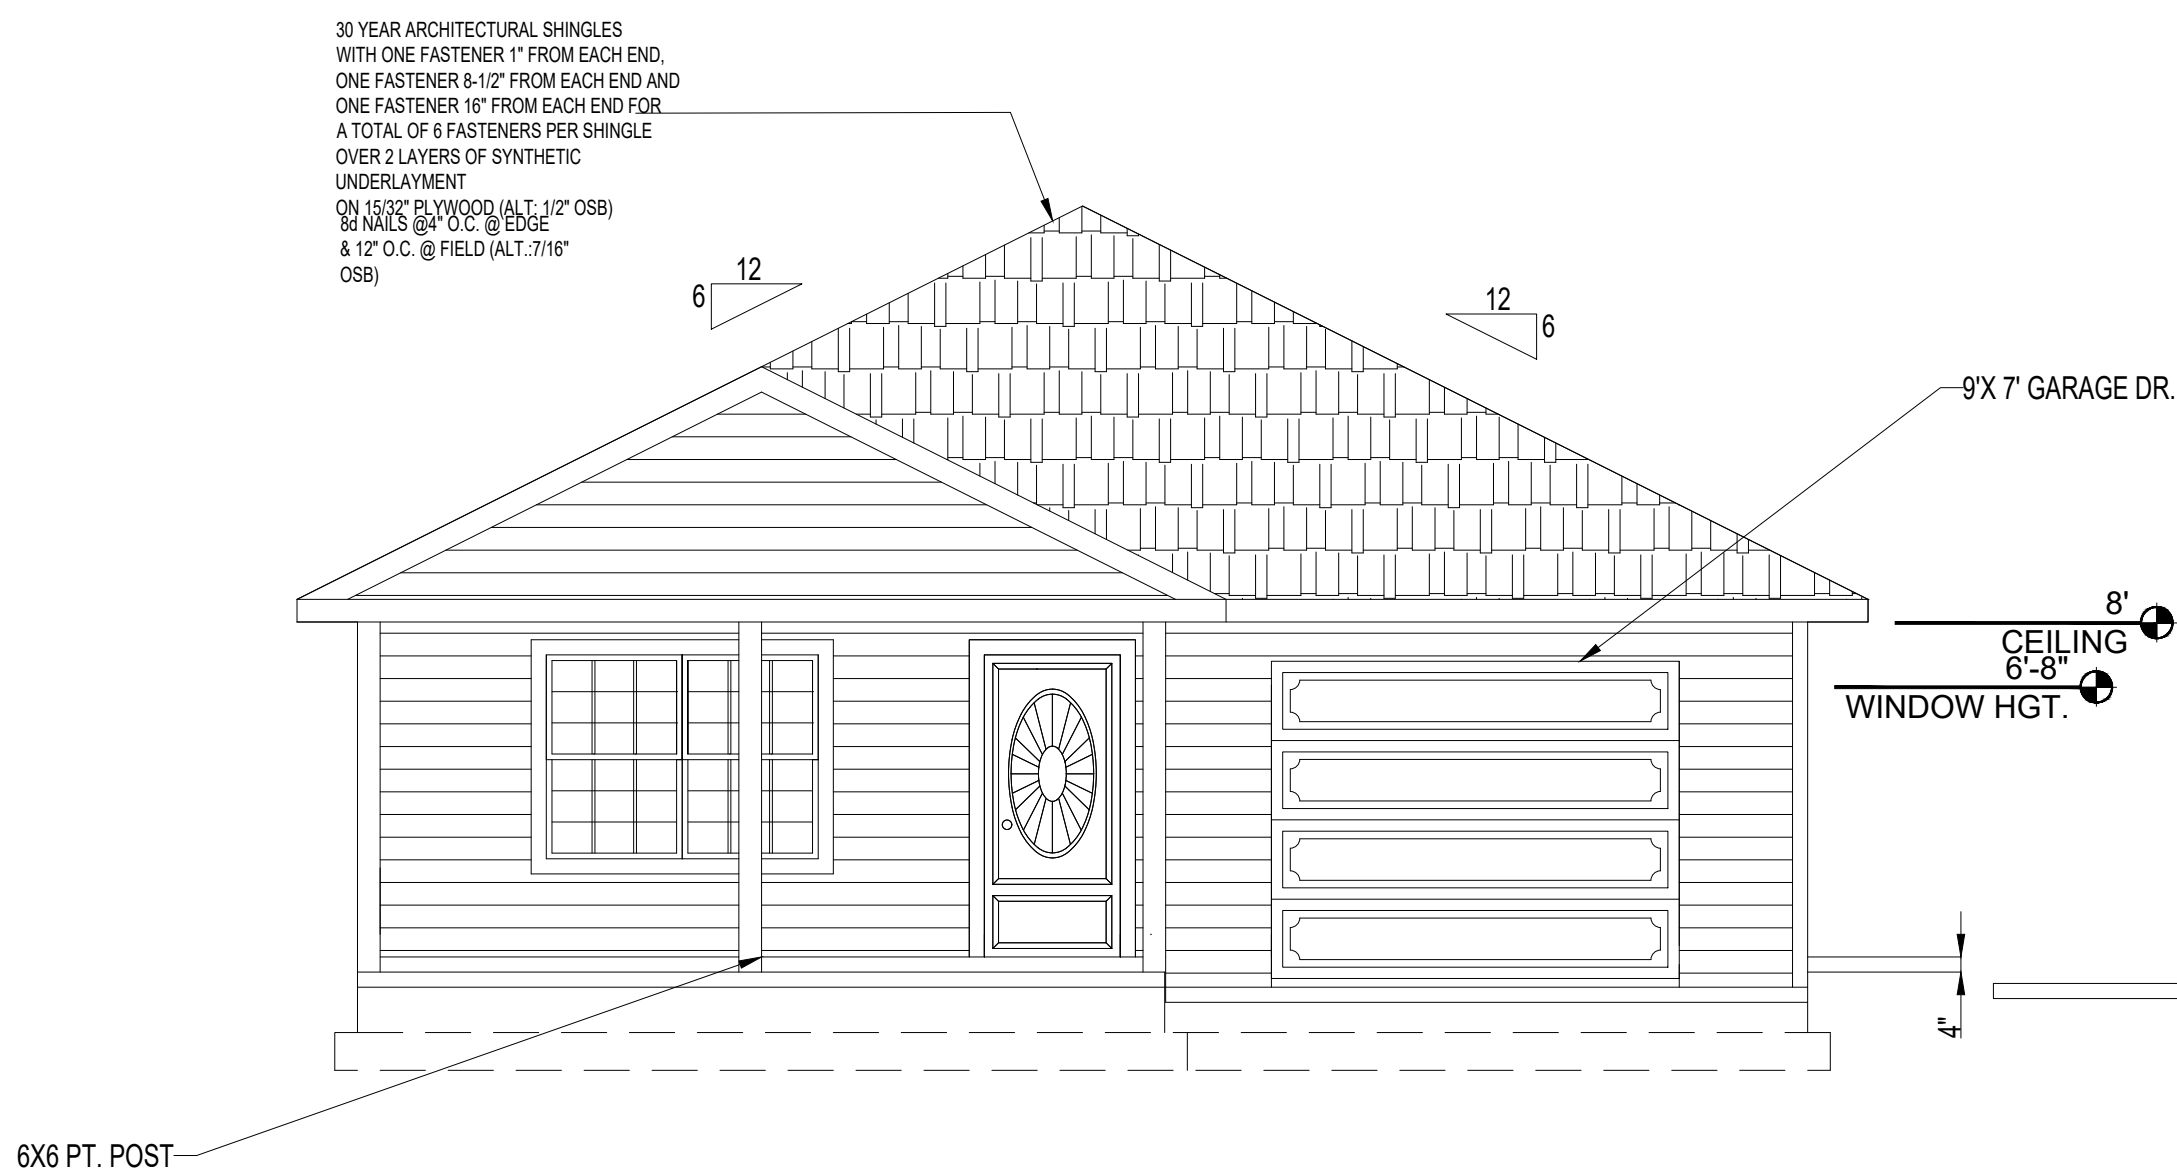

FRONT ELEVATION
1/4" = 1'-0"

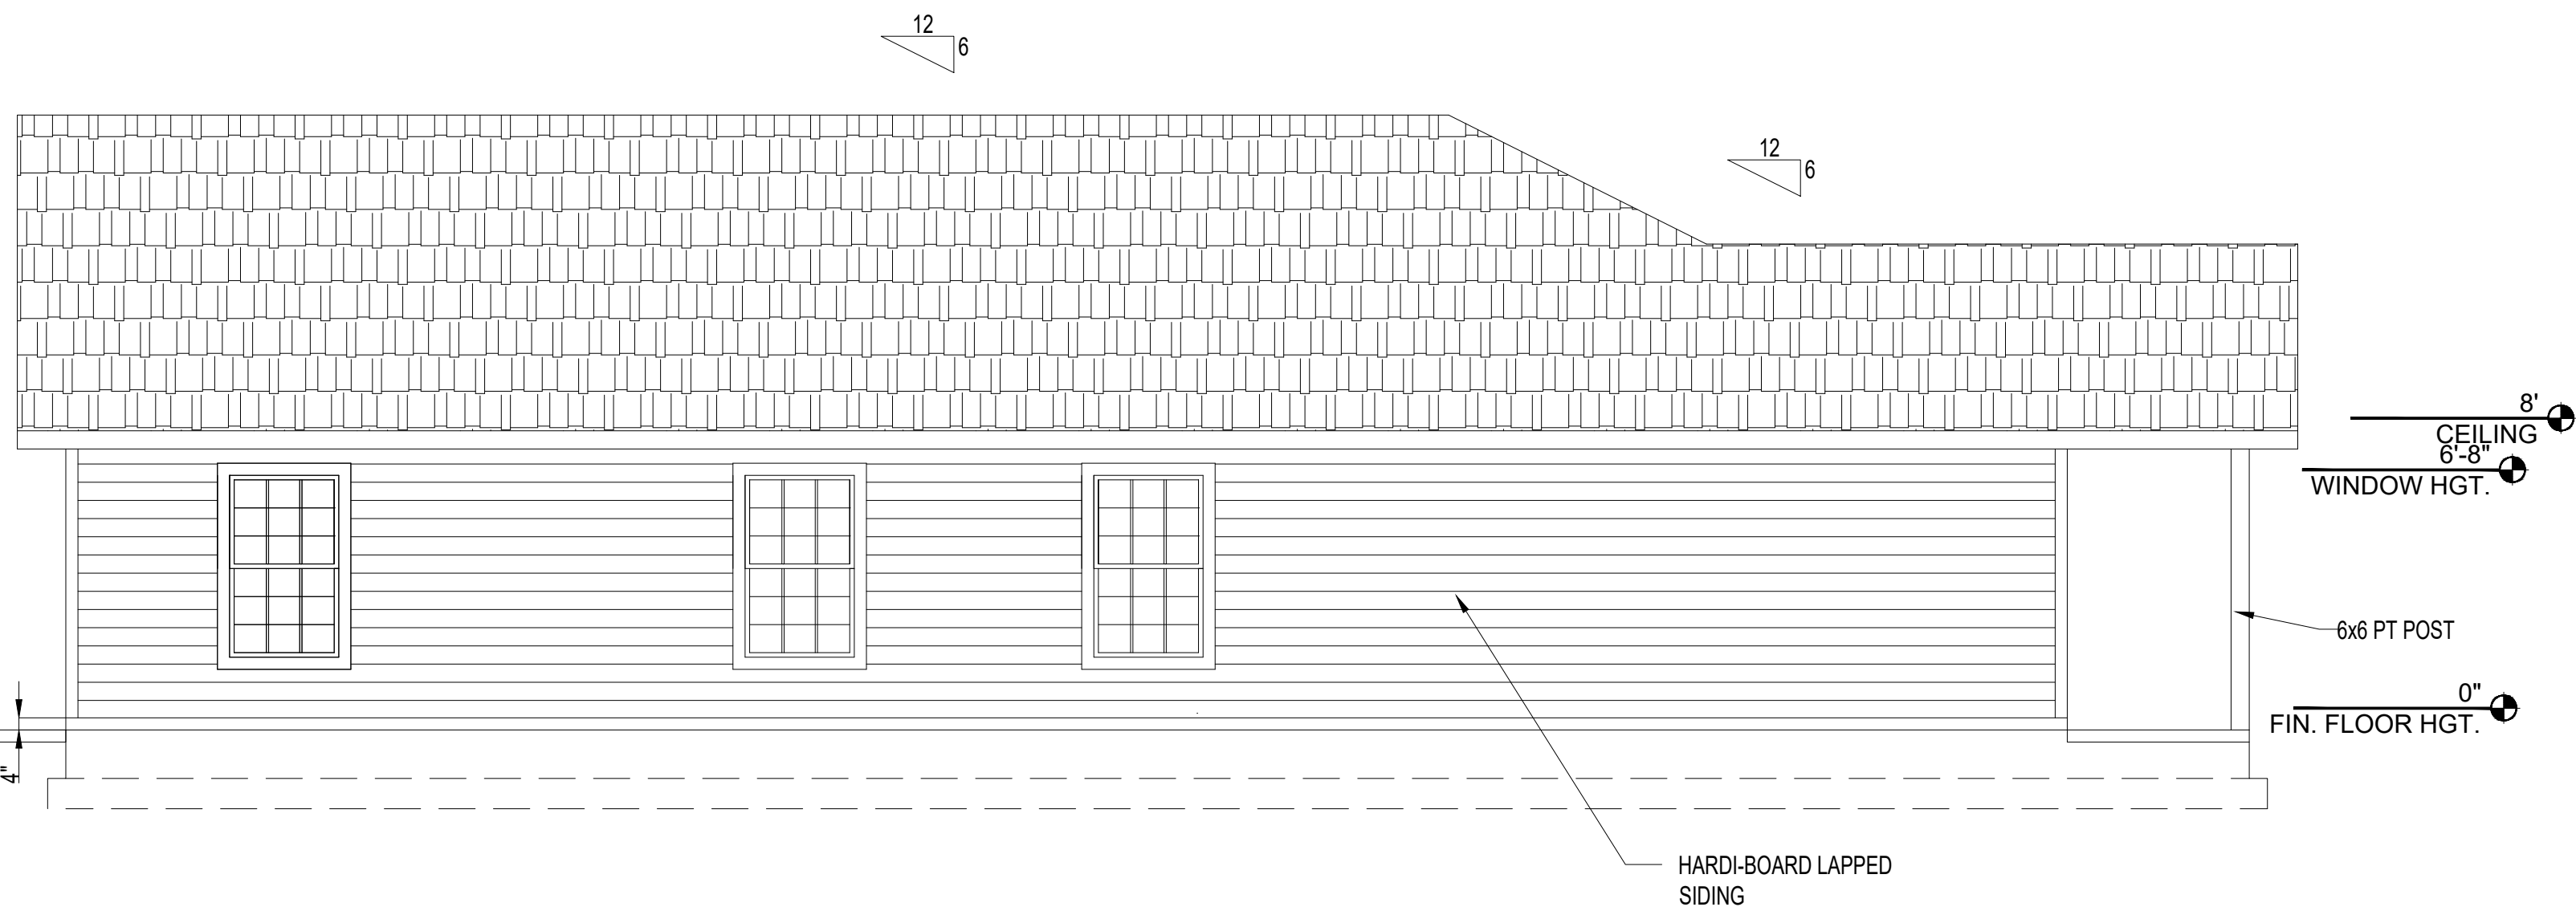

RIGHT ELEVATION
1/4" = 1'-0"

REVISED BY:	DATE:

65 LEWIS BLVD
ST. AUGUSTINE, FLORIDA 32084
904-814-7633
C.A. #30799

RCM
Engineering, Inc.

JLEE
Construction
BUILDING CONTRACTOR
904-669-0284

PROPOSED NEW RESIDENCE ON
2890 NORTH 7TH ST.
ST.AUGUSTINE, FL 32084

DRAWN BY: JL

DATE: 1/8/21

SCALE: 1/4"=1'-0"

PROJECT:

APPROVED BY:

DATE APPROVED:

SHEET NUMBER:

A-2

2 OF 6 SHEETS