


CONSULTANT

SEAL



CREEKWOOD PLACE
SKILLED NURSING FACILITY
RUSSELLVILLE, KY

KEY PLAN

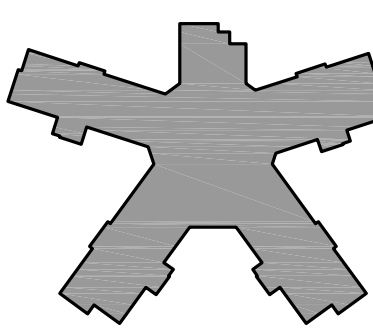

DATE

03.18.11

REVISIONS

07.18.11 RESPONSE TO OIG COMMENTS
12.14.11 REVISION

DRAWN BY

BAH / MM


SHEET

FIRST
FLOOR
PLAN

A1.1

CREEKWOOD PLACE SKILLED NURSING

© 2010 Cox, Allen & Associates Architects, Inc.

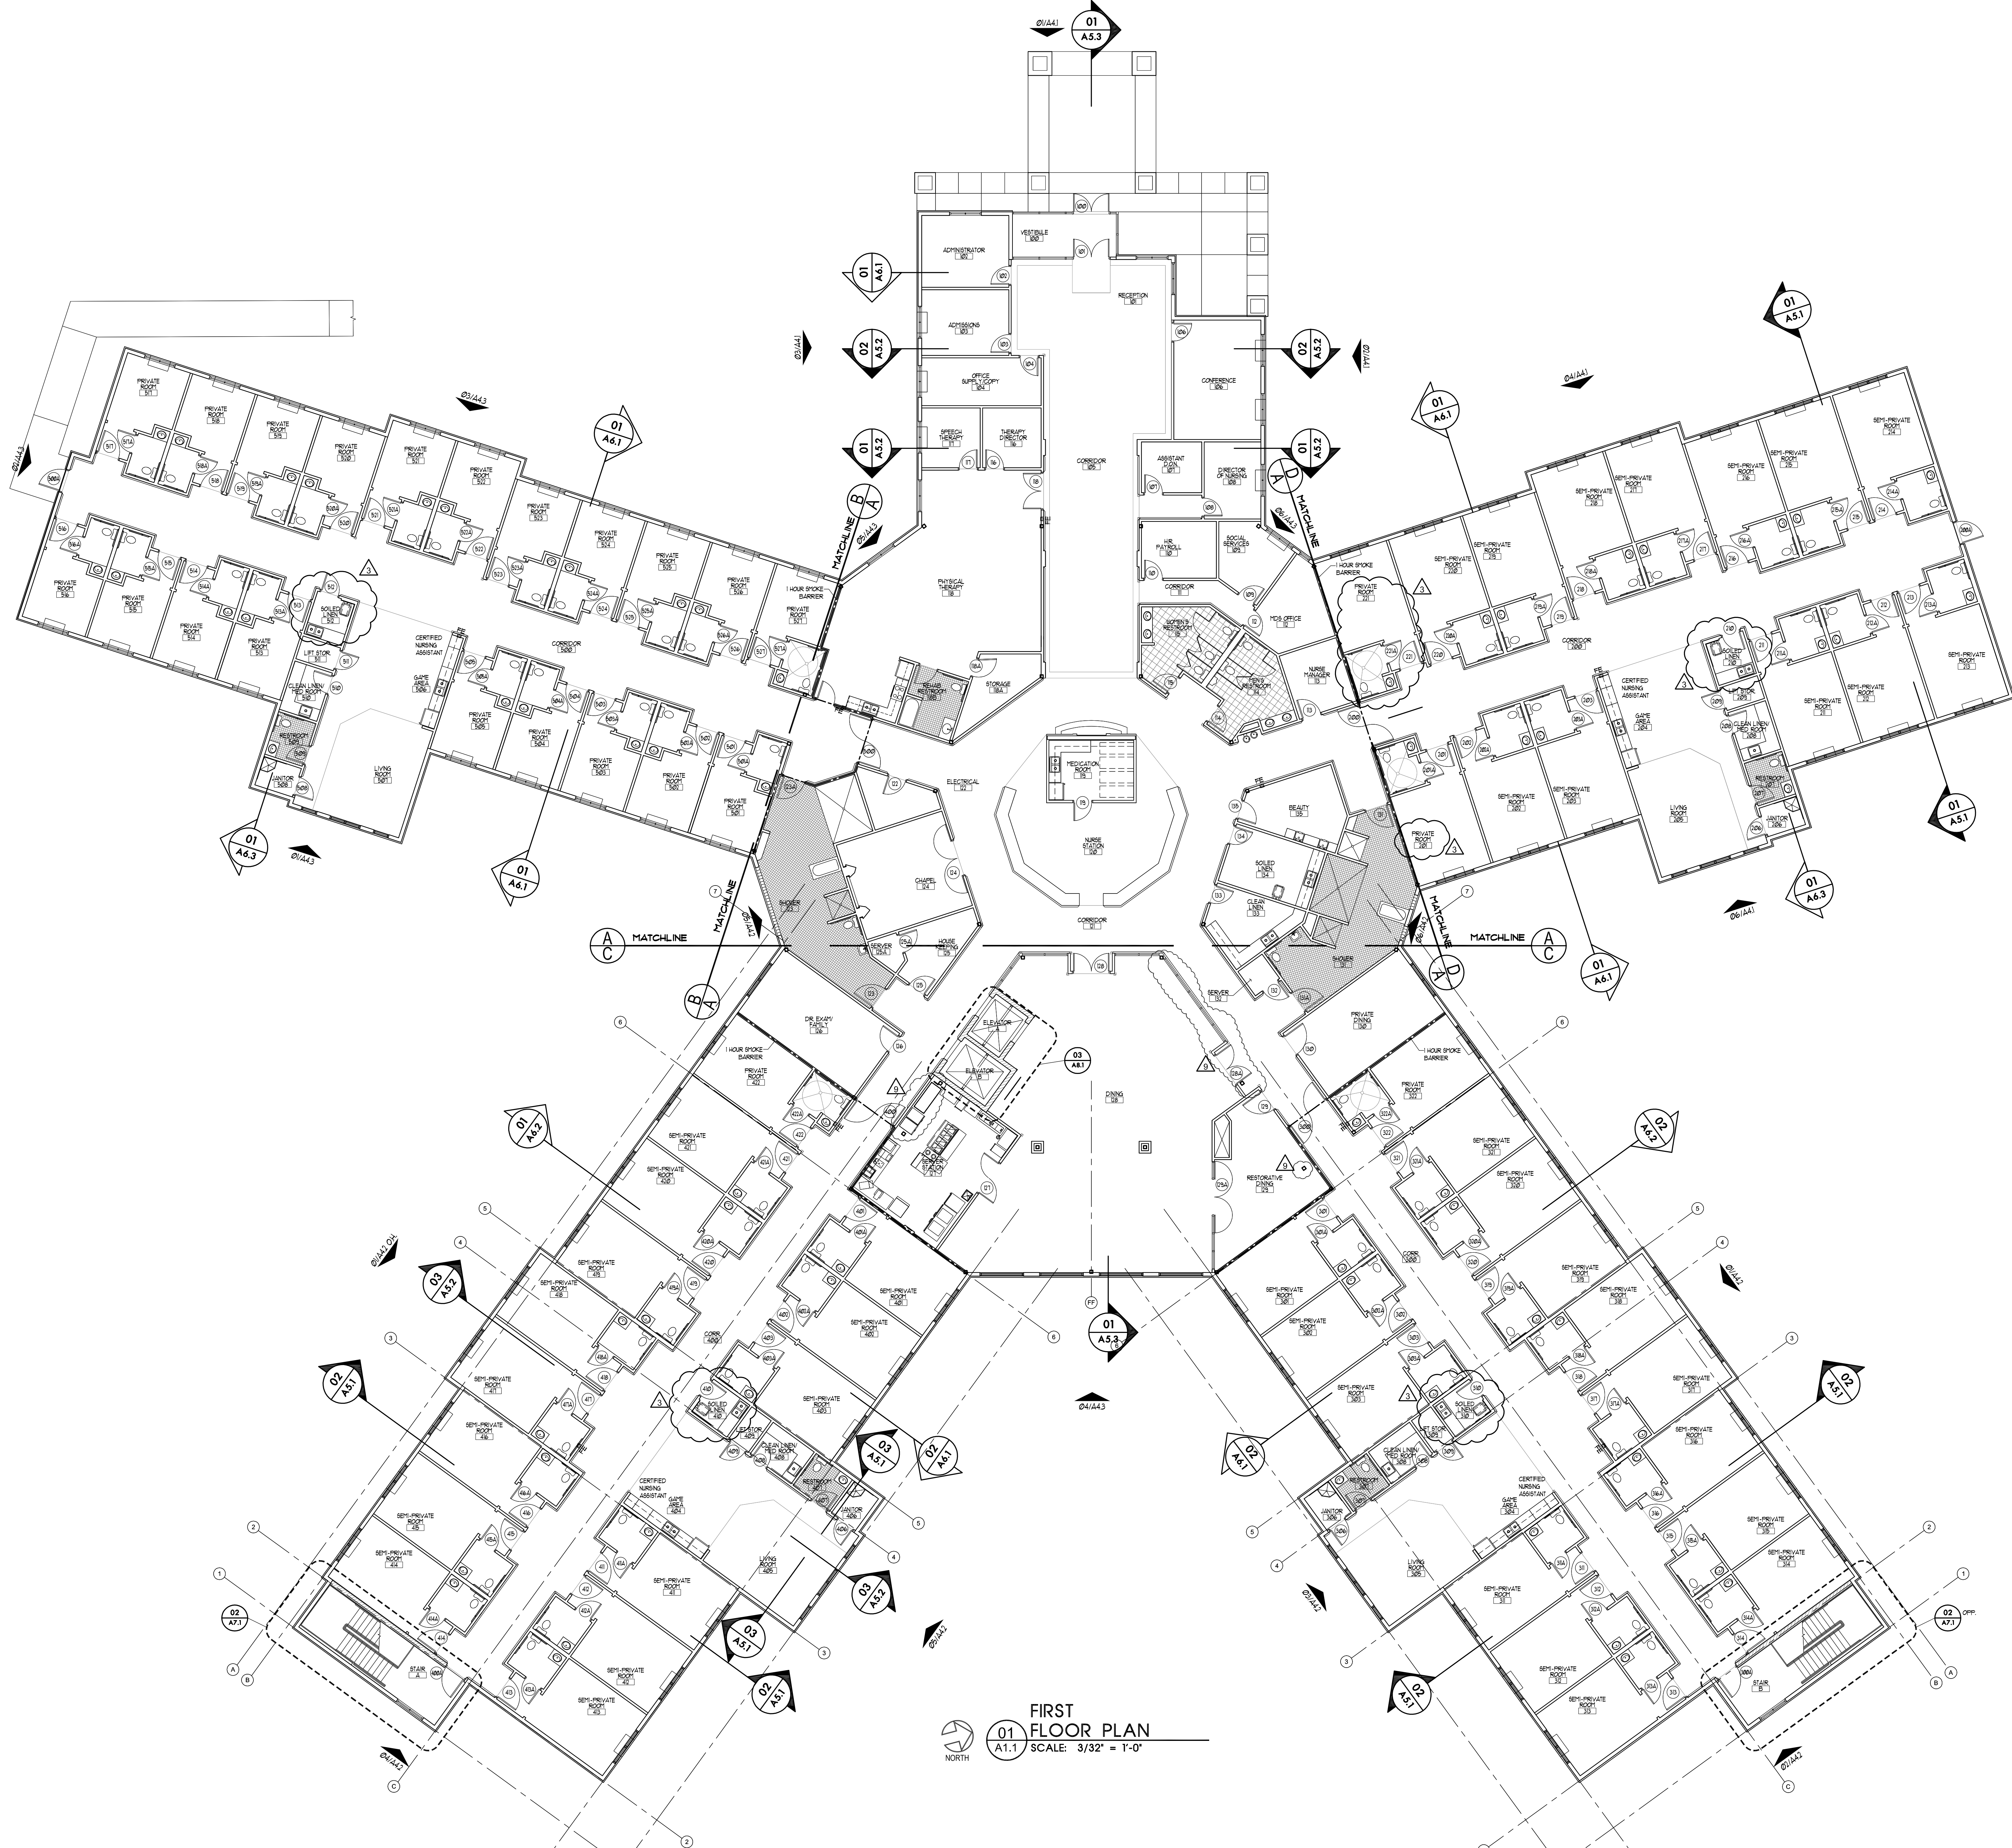

FIRST
FLOOR PLAN
01 A1.1 SCALE: 3/32" = 1'-0"