
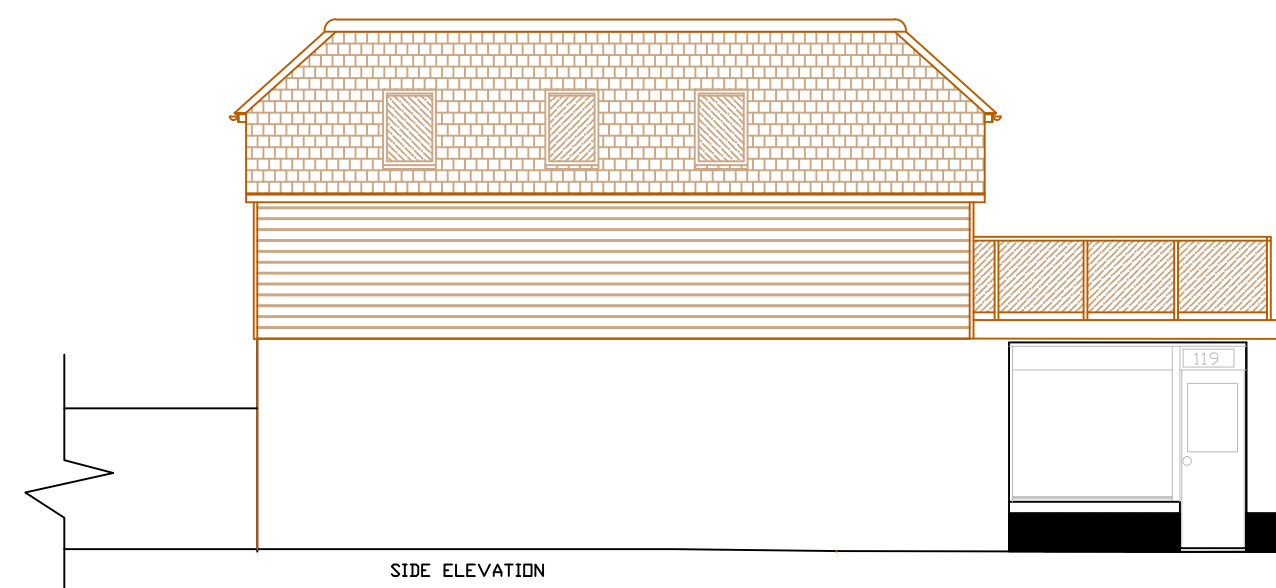
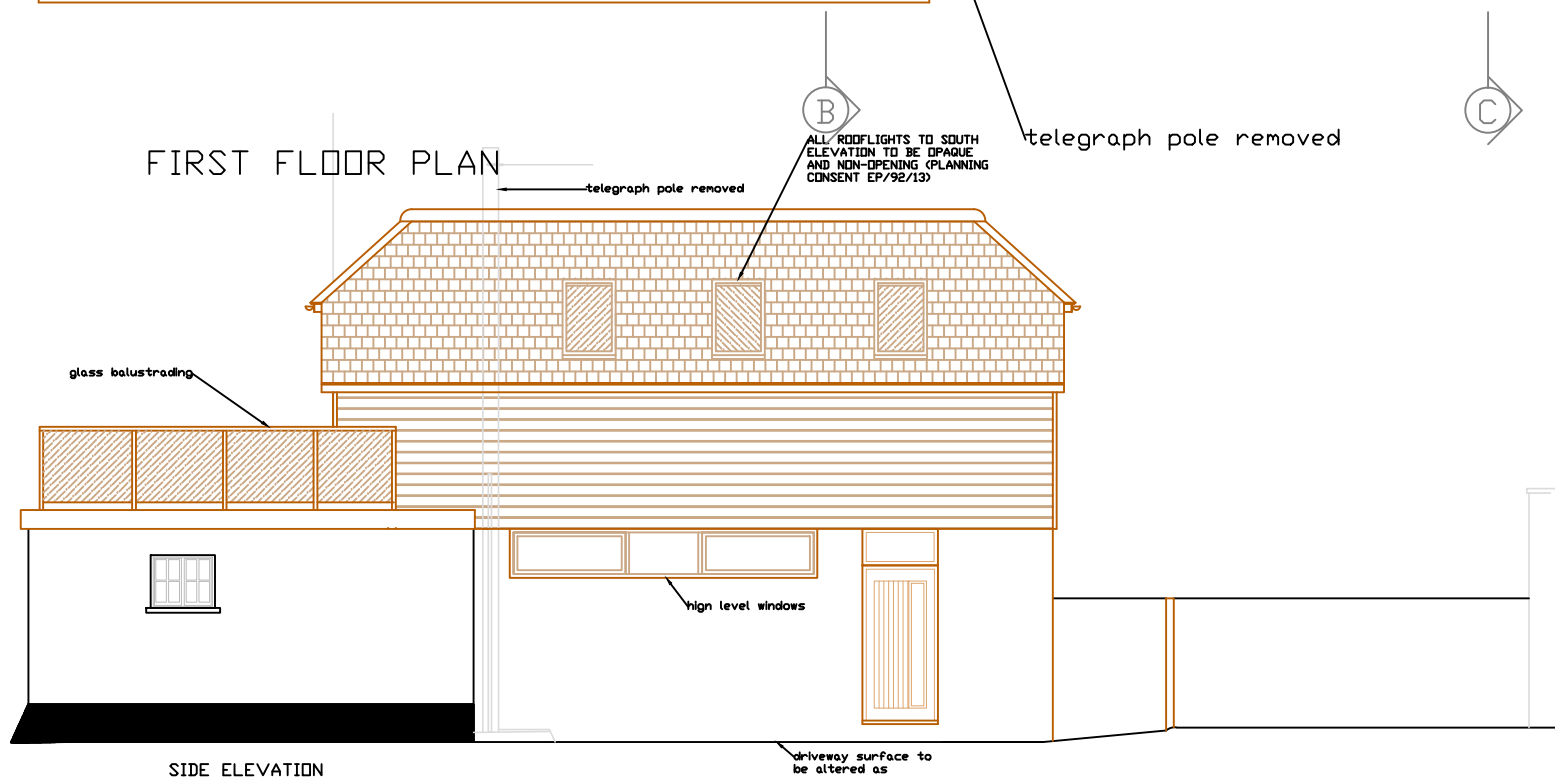
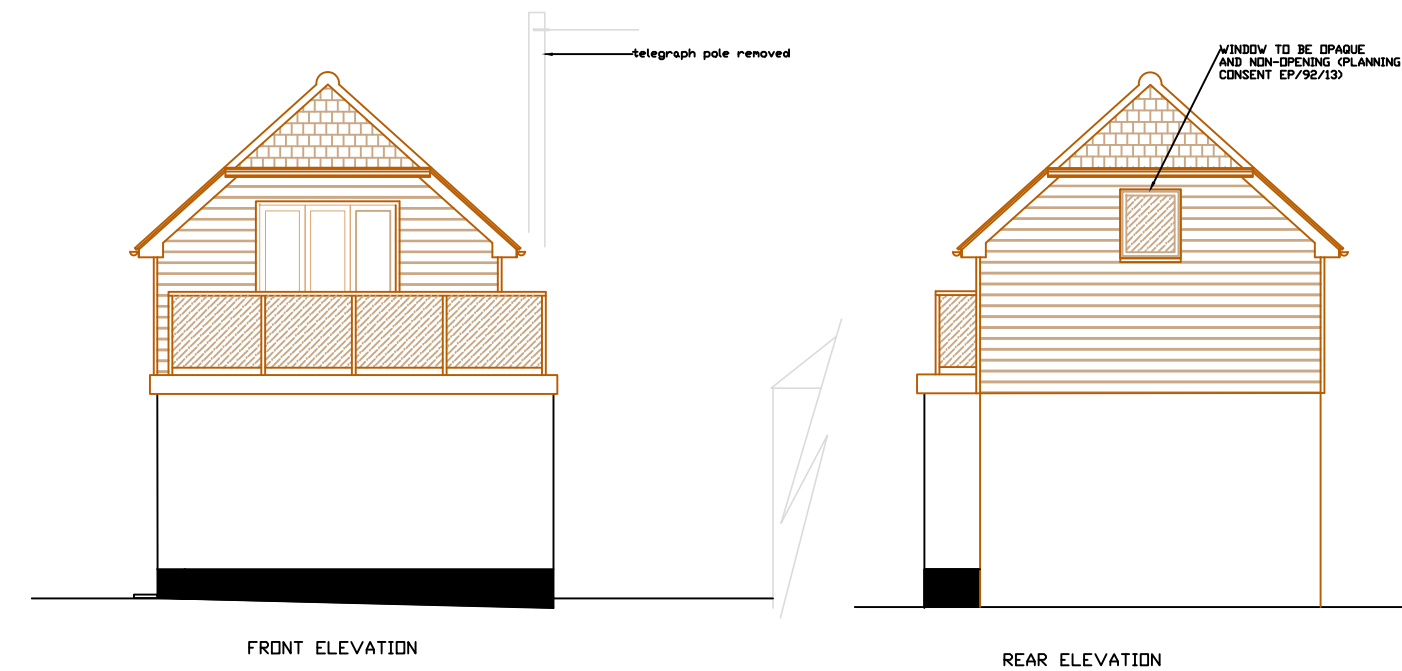


PROPOSED FLOORPLANS 1:50

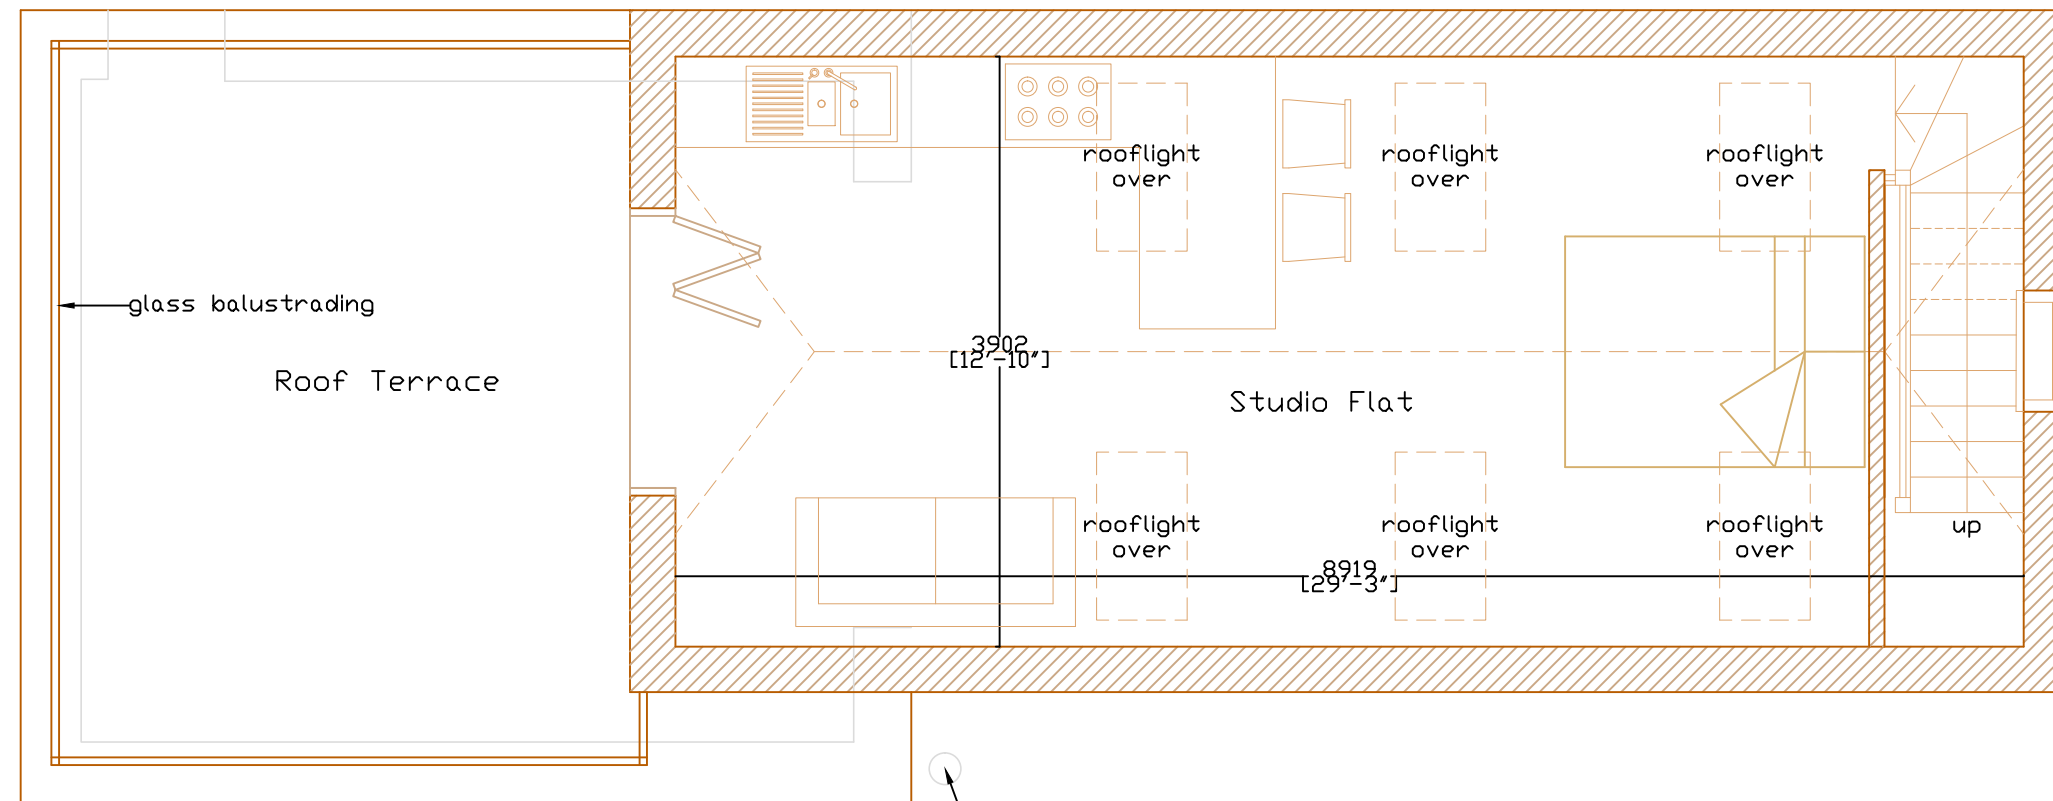

All dimensions to be checked on site prior to commencement of work, except for planning purposes.			
This drawing is the copyright of			
<b>CALDOTECH LTD</b>			
and may not be copied, altered or reproduced in any way without written authority.			
<b>CALDOTECH LTD</b>			
41 WILLOWHAYNE AVE			
EAST PRESTON			
WEST SUSSEX			
BN16 1PL			
Telephone 01903 859176			
PROPOSED FLOORPLANS, ELEVATIONS, ROOF PLAN & BLOCK PLAN			
119 Sea Road			
East Preston			
West Sussex			
CLIENT Mrs Forster			
b	Planning amendments	LW	19/09/13
a	Client amendments	LW	19/03/13
Issue	Details	By	Date
SCALE AS SHOWN printed at A2			
DATE 13/02/13			
DRAWING NUMBER 12065/02/b			