




APOPKA, FLORIDA

Piedmont Plaza

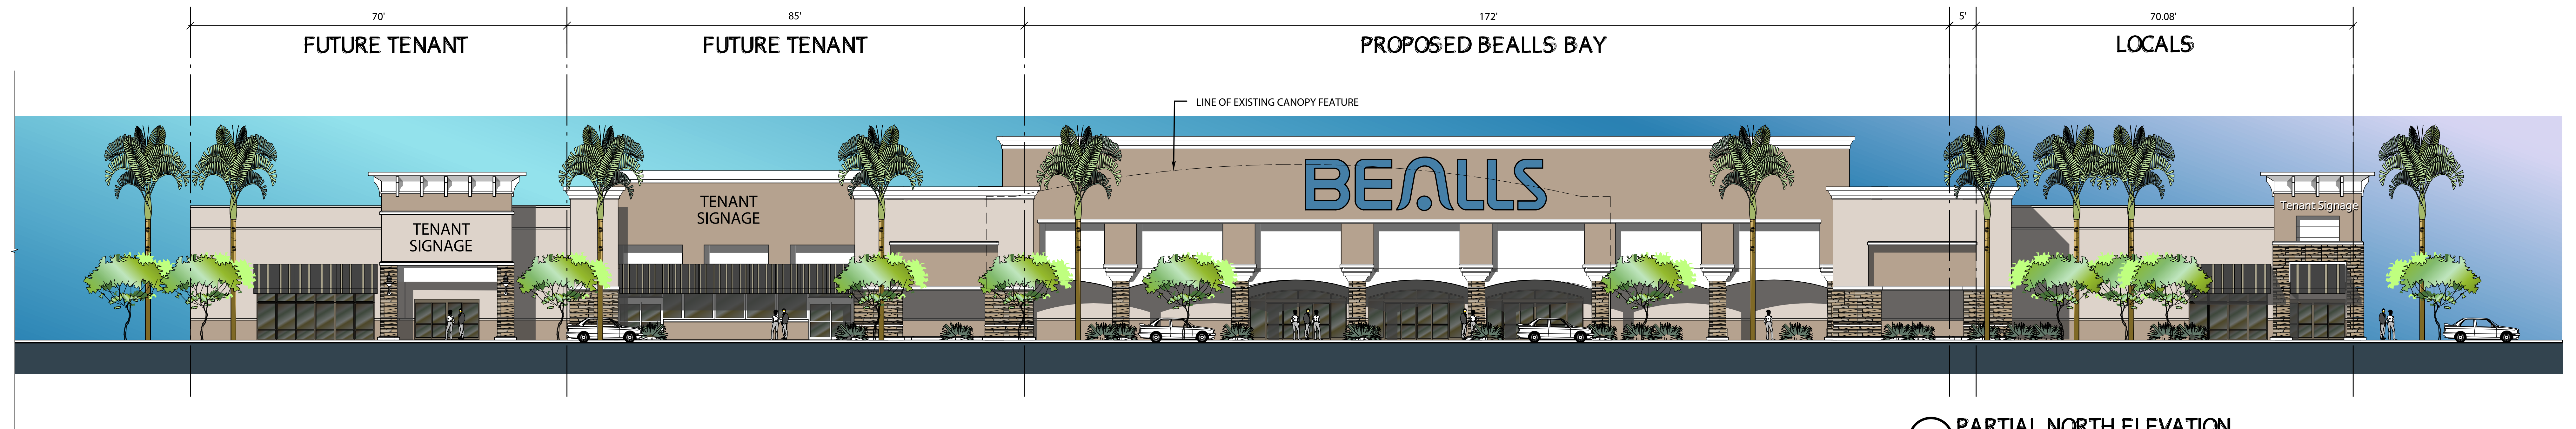


A PARTIAL NORTH ELEVATION
PROPOSED FACADE MODIFICATIONS

SCALE 1/16" = 1'-0"



S SOUTH ELEVATION
BUILDING 'E'

SCALE 1/16" = 1'-0"

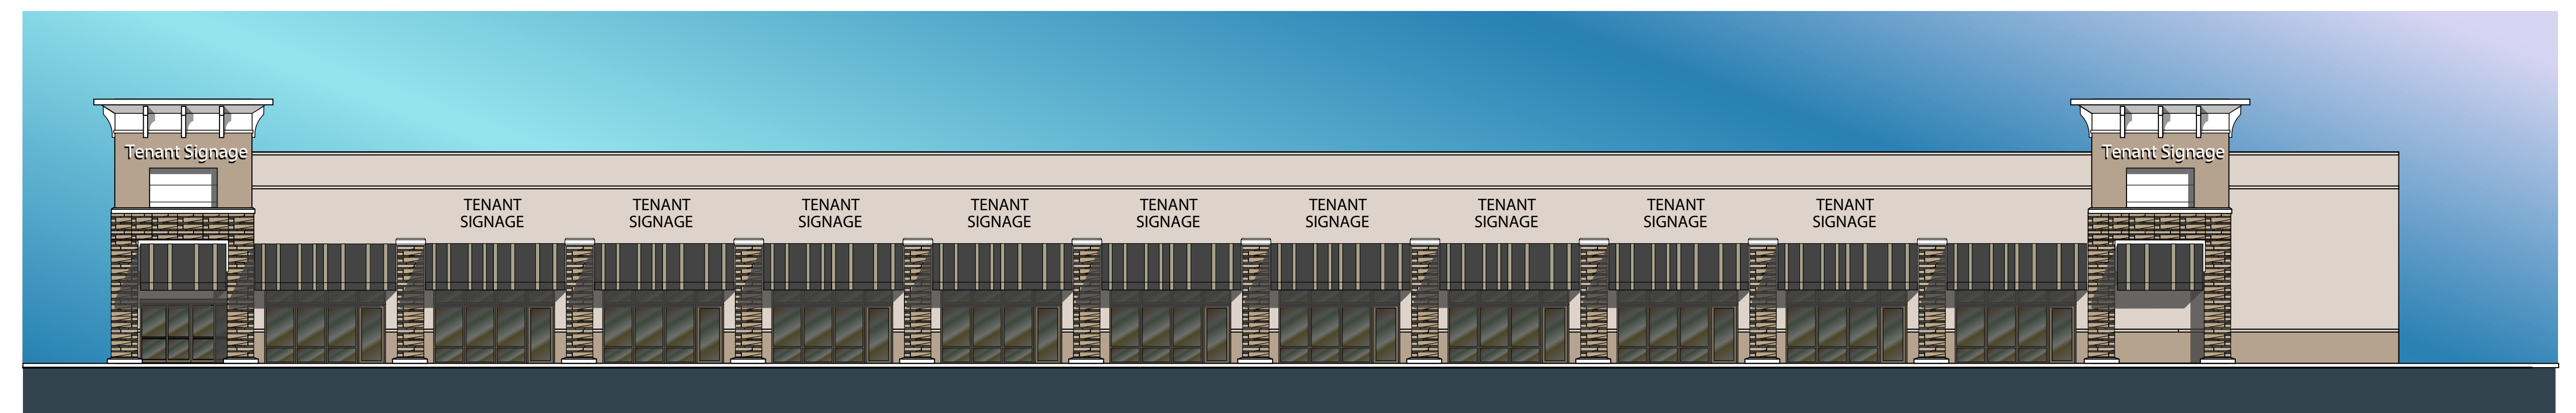

B WEST ELEVATION
PROPOSED FACADE MODIFICATIONS

SCALE 1/16" = 1'-0"



E EAST ELEVATION
BUILDING 'E'

SCALE 1/16" = 1'-0"



W WEST ELEVATION
BUILDINGS 'D' & 'E'

SCALE 1/16" = 1'-0"

FACADE MODIFICATION



WOOLBRIGHT DEVELOPMENT, INC.