
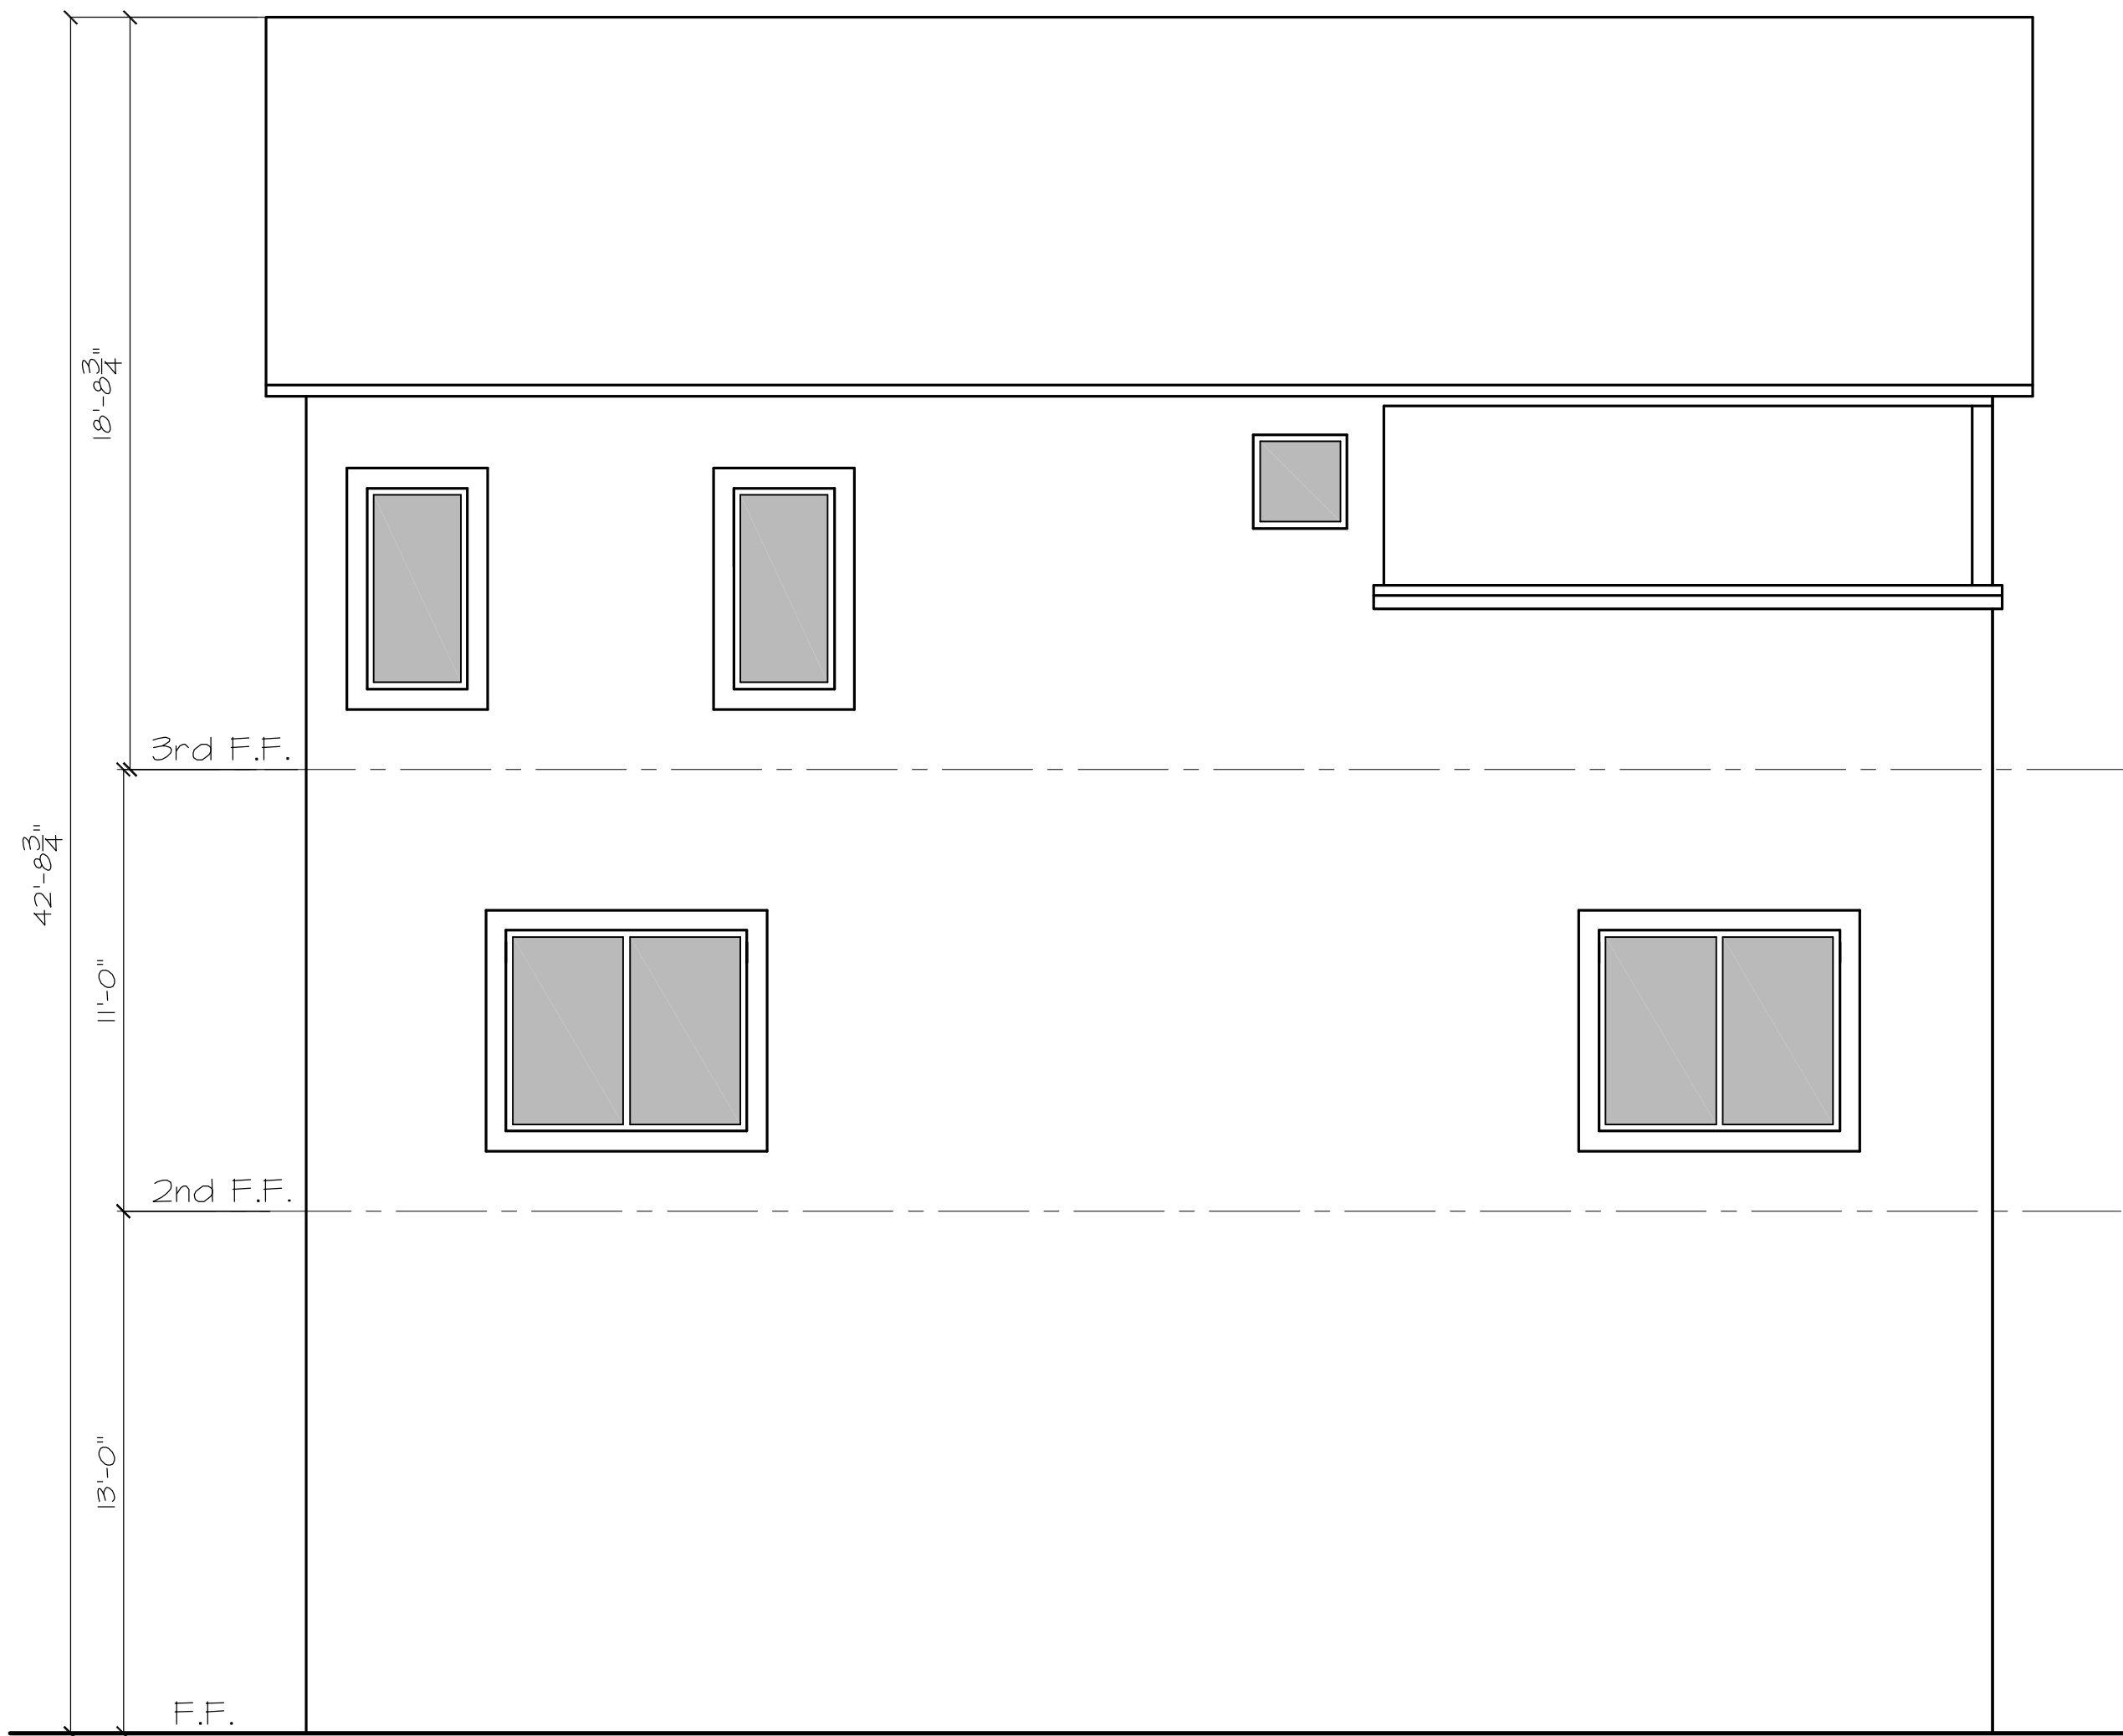




Plan B - Front Elevation

Scale: 1/4" = 1'-0"

 

Plan B - Right Side Elevation

Scale: 1/4" = 1'-0"

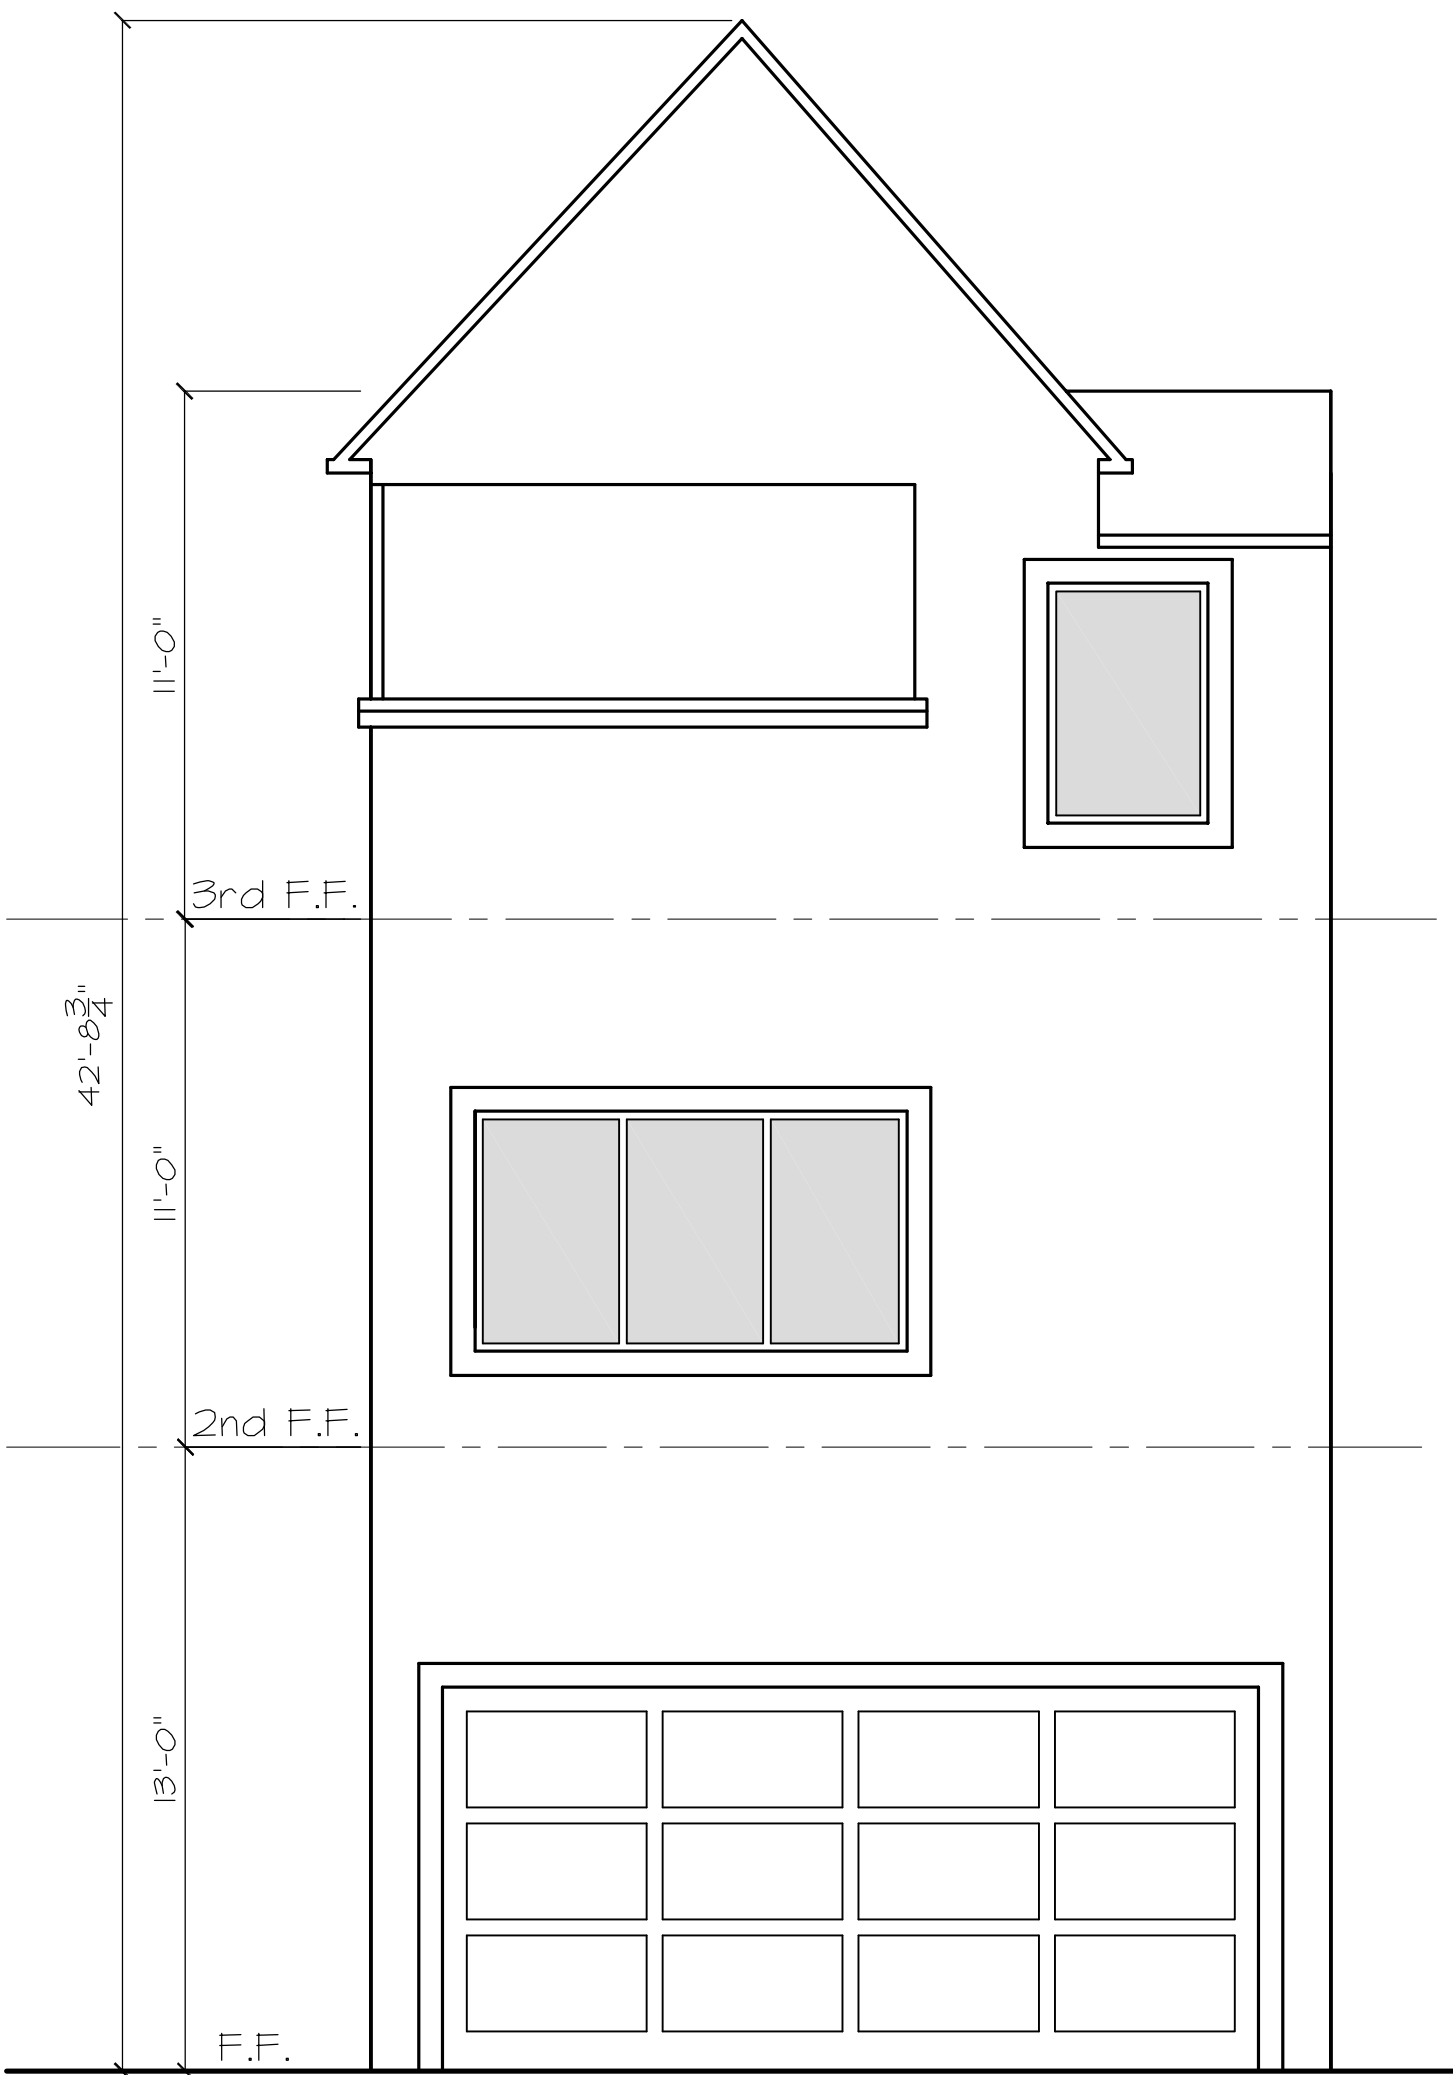 

Plan B - Rear Elevation

Scale: 1/4" = 1'-0"

