



1 BUILDING FRONT ELEVATION
SCALE: 1/8" = 1'-0"

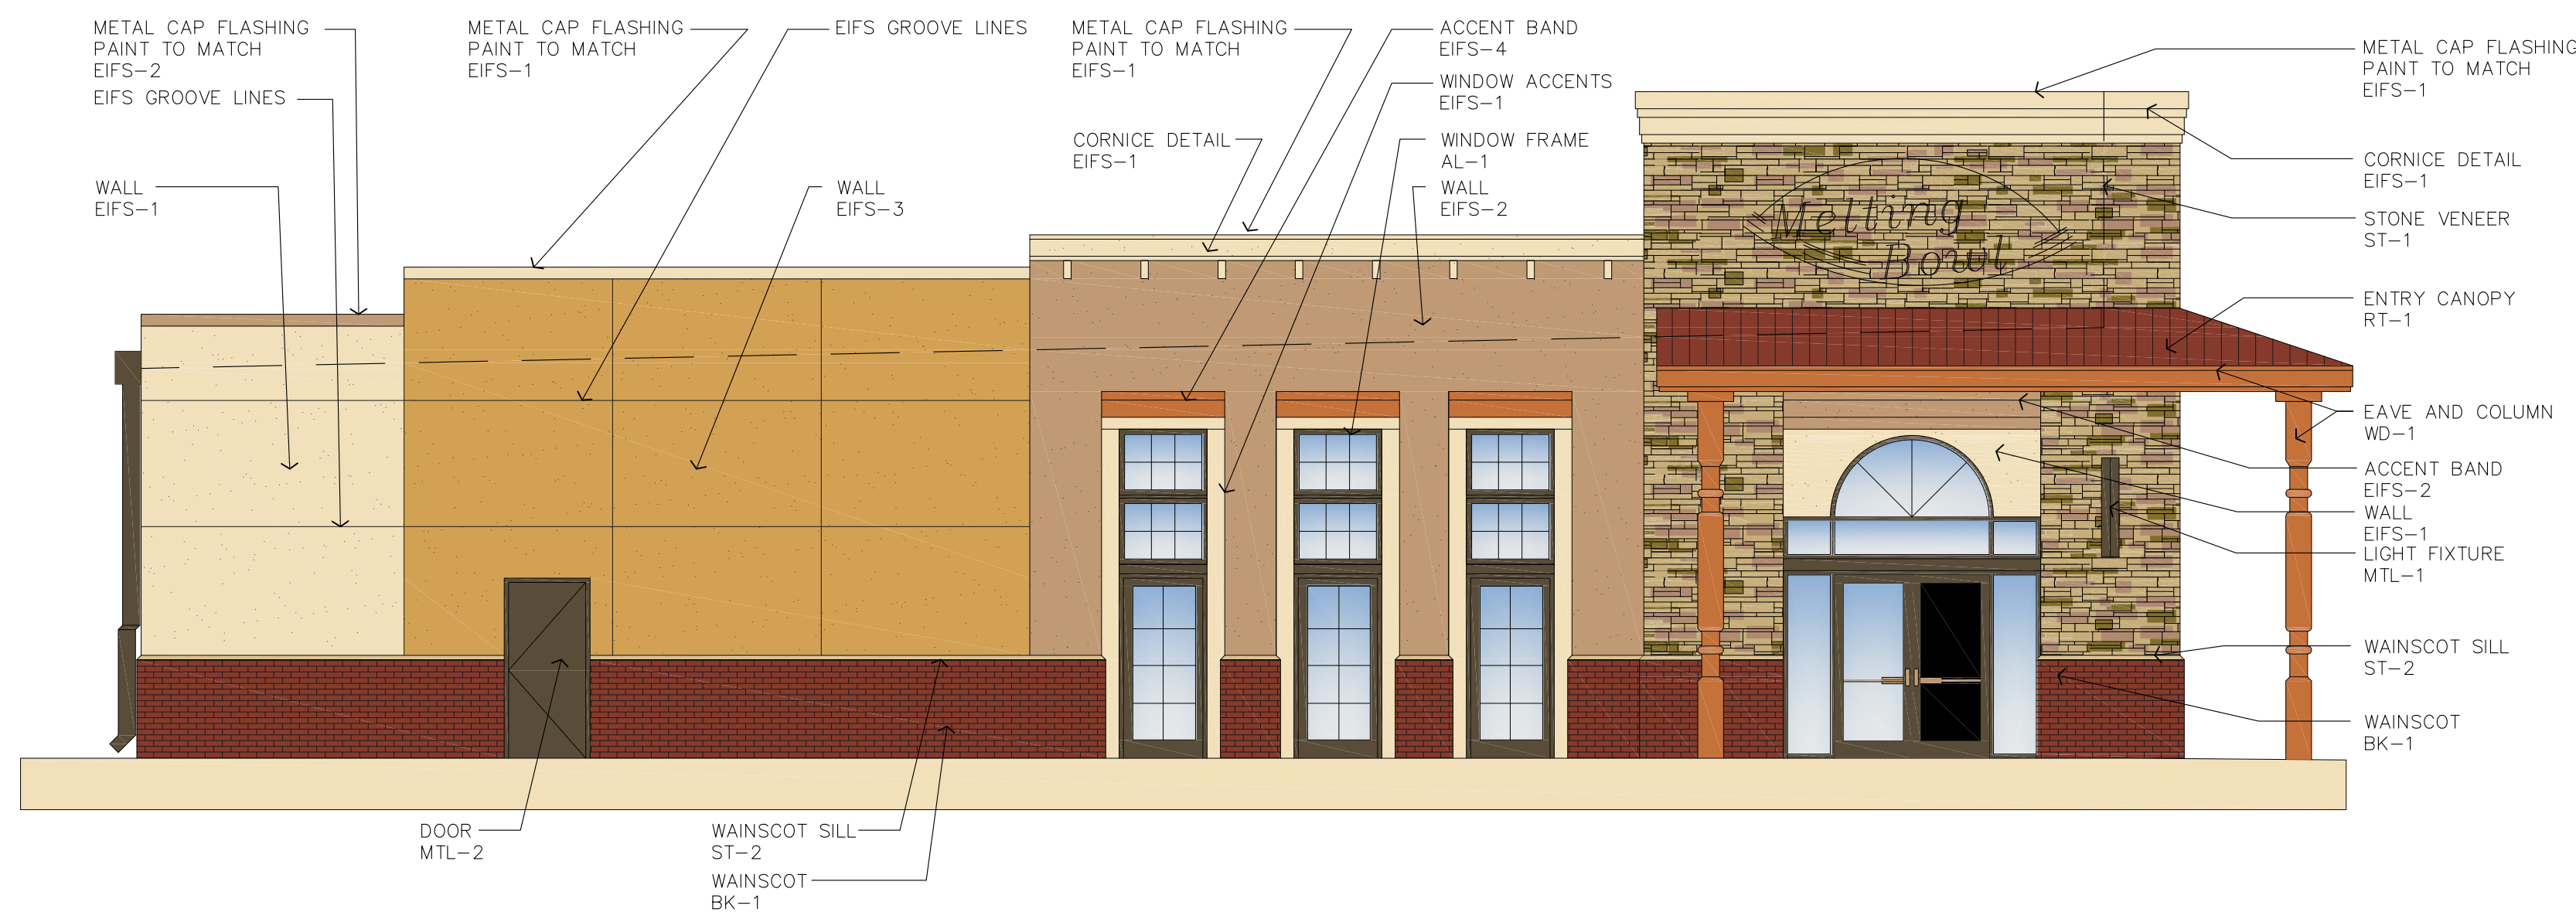

2 BUILDING LEFT SIDE ELEVATION
SCALE: 3/16" = 1'-0"

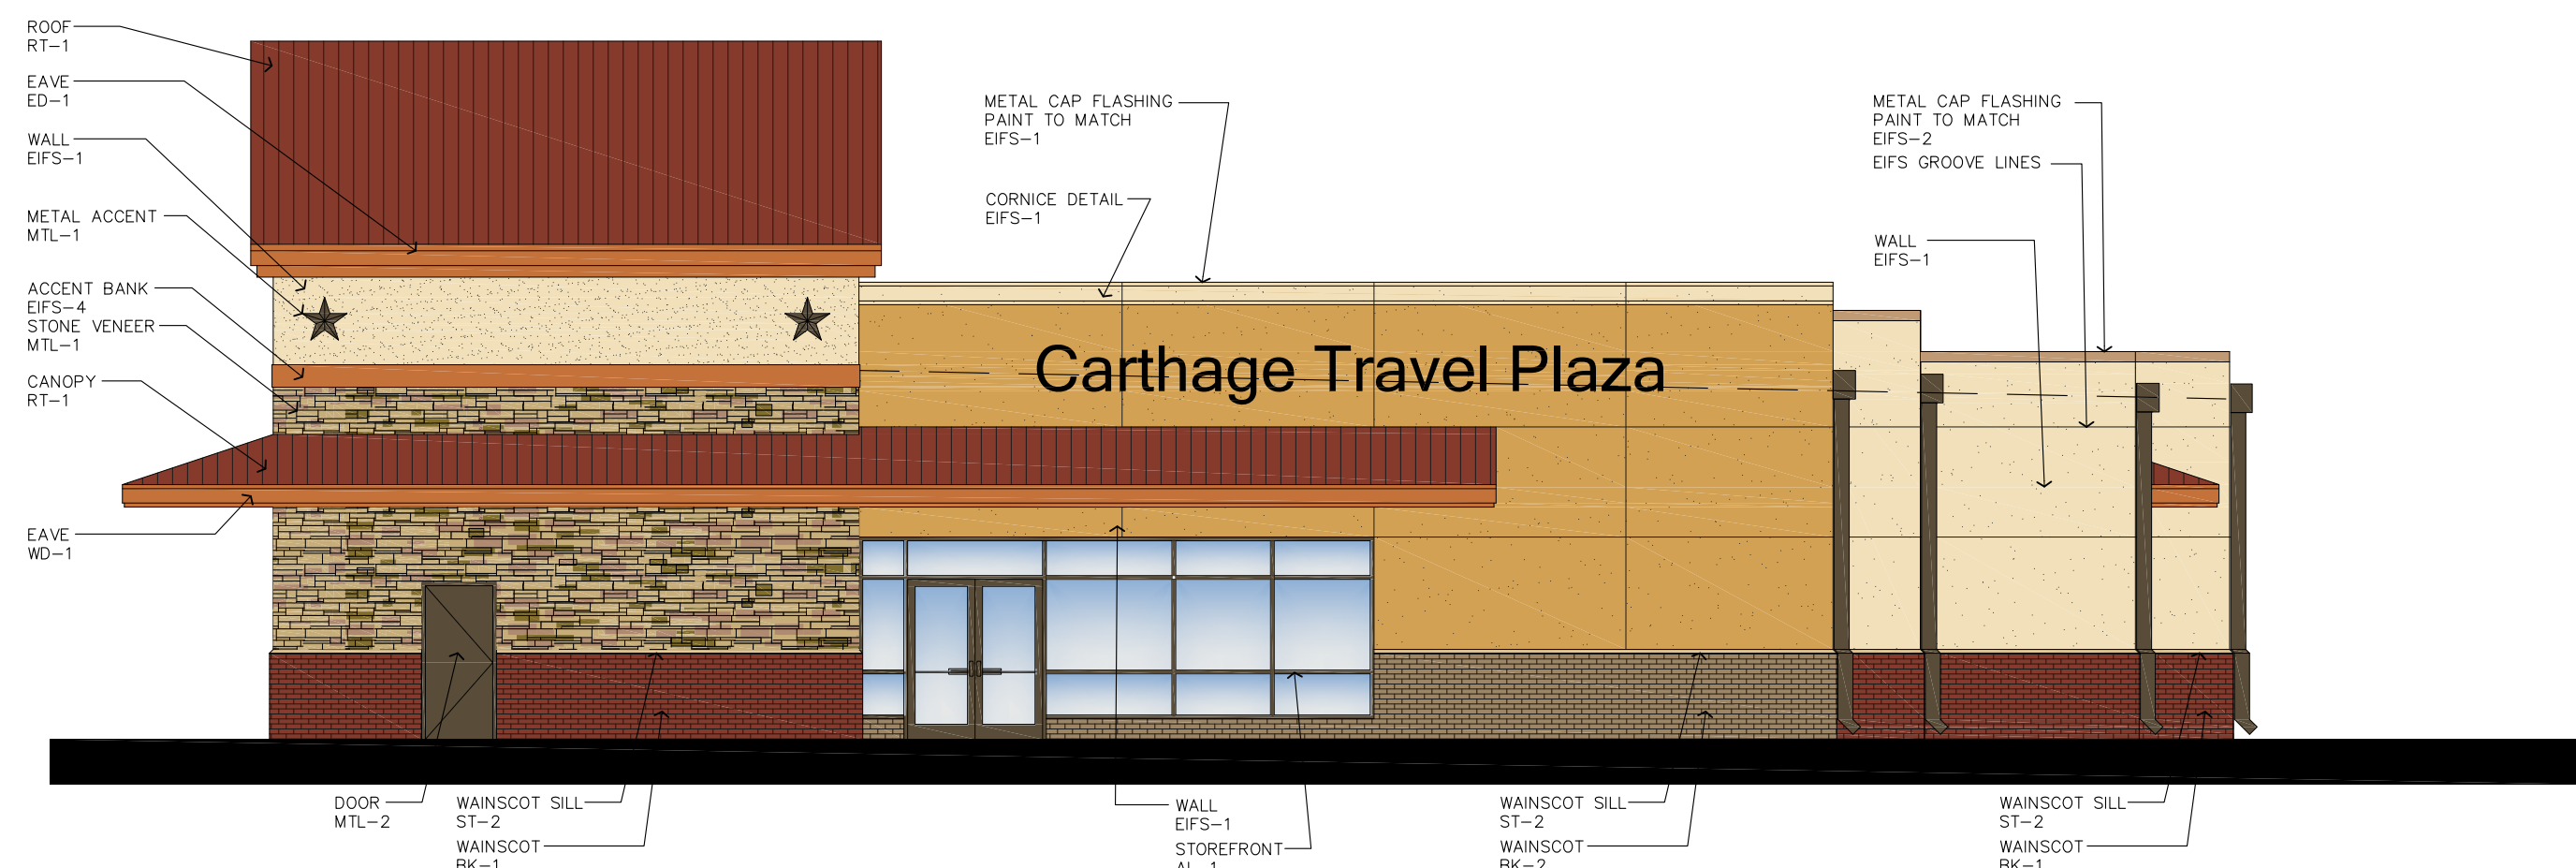

3 BUILDING RIGHT SIDE ELEVATION
SCALE: 1/8" = 1'-0"

EXTERIOR MATERIALS SCHEDULE

MARK	ITEM	MANUFACTURER	COLOR/TYPE
AL-1	ALUM. STOREFR./WIND.	KAWNEER OR SIMILAR	DARK BRONZE, ANODIZED PLUS FINISH
ST-1	SYN. STONE WAINSCOT	CORONADO STONE	VENETIAN VILLA - COLOR TO BE DETERMINED
ST-2	CAST STONE BANDING	CONTINENTAL CAST	1102 NATURAL STONE
BK-1	BRICK VENEER	ACME BRICK	BURGUNDY
BK-2	BRICK VENEER	ACME BRICK	CEDAR VALLEY
EIFS-1	EIFS	DRYVIT OR SIMILAR	PAINT SHERWIN WILLIAMS 6379 JERSEY CREAM
EIFS-2	EIFS	DRYVIT OR SIMILAR	PAINT SHERWIN WILLIAMS 7680 LANYARD
EIFS-3	EIFS	DRYVIT OR SIMILAR	PAINT SHERWIN WILLIAMS 6375 HONEYCOMB
EIFS-4	EIFS	DRYVIT OR SIMILAR	PAINT SHERWIN WILLIAMS 6643 YUM
WD-1	STAINED WOOD	SHERWIN WILLIAMS	STAIN SHERWIN WILLIAMS SW 3108-P ORANGEWOOD
MTL-1	PRE-FINISHED METAL	TBD	DARK BRONZE
MTL-2	HM DOOR/HM FRAME	TBD	PAINT DARK BRONZE TO MATCH THE
RT-1	STANDING SEAM METAL	BERRIDGE OR SIMILAR	COLONIAL RED