


SQUARE FOOTAGE
1180 HEATED DOWN
1127 HEATED UP
10 STORAGE
36 FRONT & REAR PORCHES
2277 TOTAL HEATED AREA
2287 TOTAL ENCLOSED AREA
2323 TOTAL UNDER ROOF

SQUARE FOOTAGE
1180 HEATED DOWN
1107 HEATED UP
10 STORAGE
36 FRONT & REAR PORCHES
2237 TOTAL HEATED AREA
2247 TOTAL ENCLOSED AREA
2283 TOTAL UNDER ROOF

SQUARE FOOTAGE
1180 HEATED DOWN
1107 HEATED UP
10 STORAGE
36 FRONT & REAR PORCHES
2237 TOTAL HEATED AREA
2247 TOTAL ENCLOSED AREA
2283 TOTAL UNDER ROOF

SQUARE FOOTAGE
1180 HEATED DOWN
1127 HEATED UP
10 STORAGE
36 FRONT & REAR PORCHES
2277 TOTAL HEATED AREA
2287 TOTAL ENCLOSED AREA
2323 TOTAL UNDER ROOF

TOTAL
SQUARE FOOTAGE
4660 HEATED DOWN
4468 HEATED UP
40 STORAGE
144 FRONT & REAR PORCHES
9020 TOTAL HEATED AREA
9068 TOTAL ENCLOSED AREA
9212 TOTAL UNDER ROOF

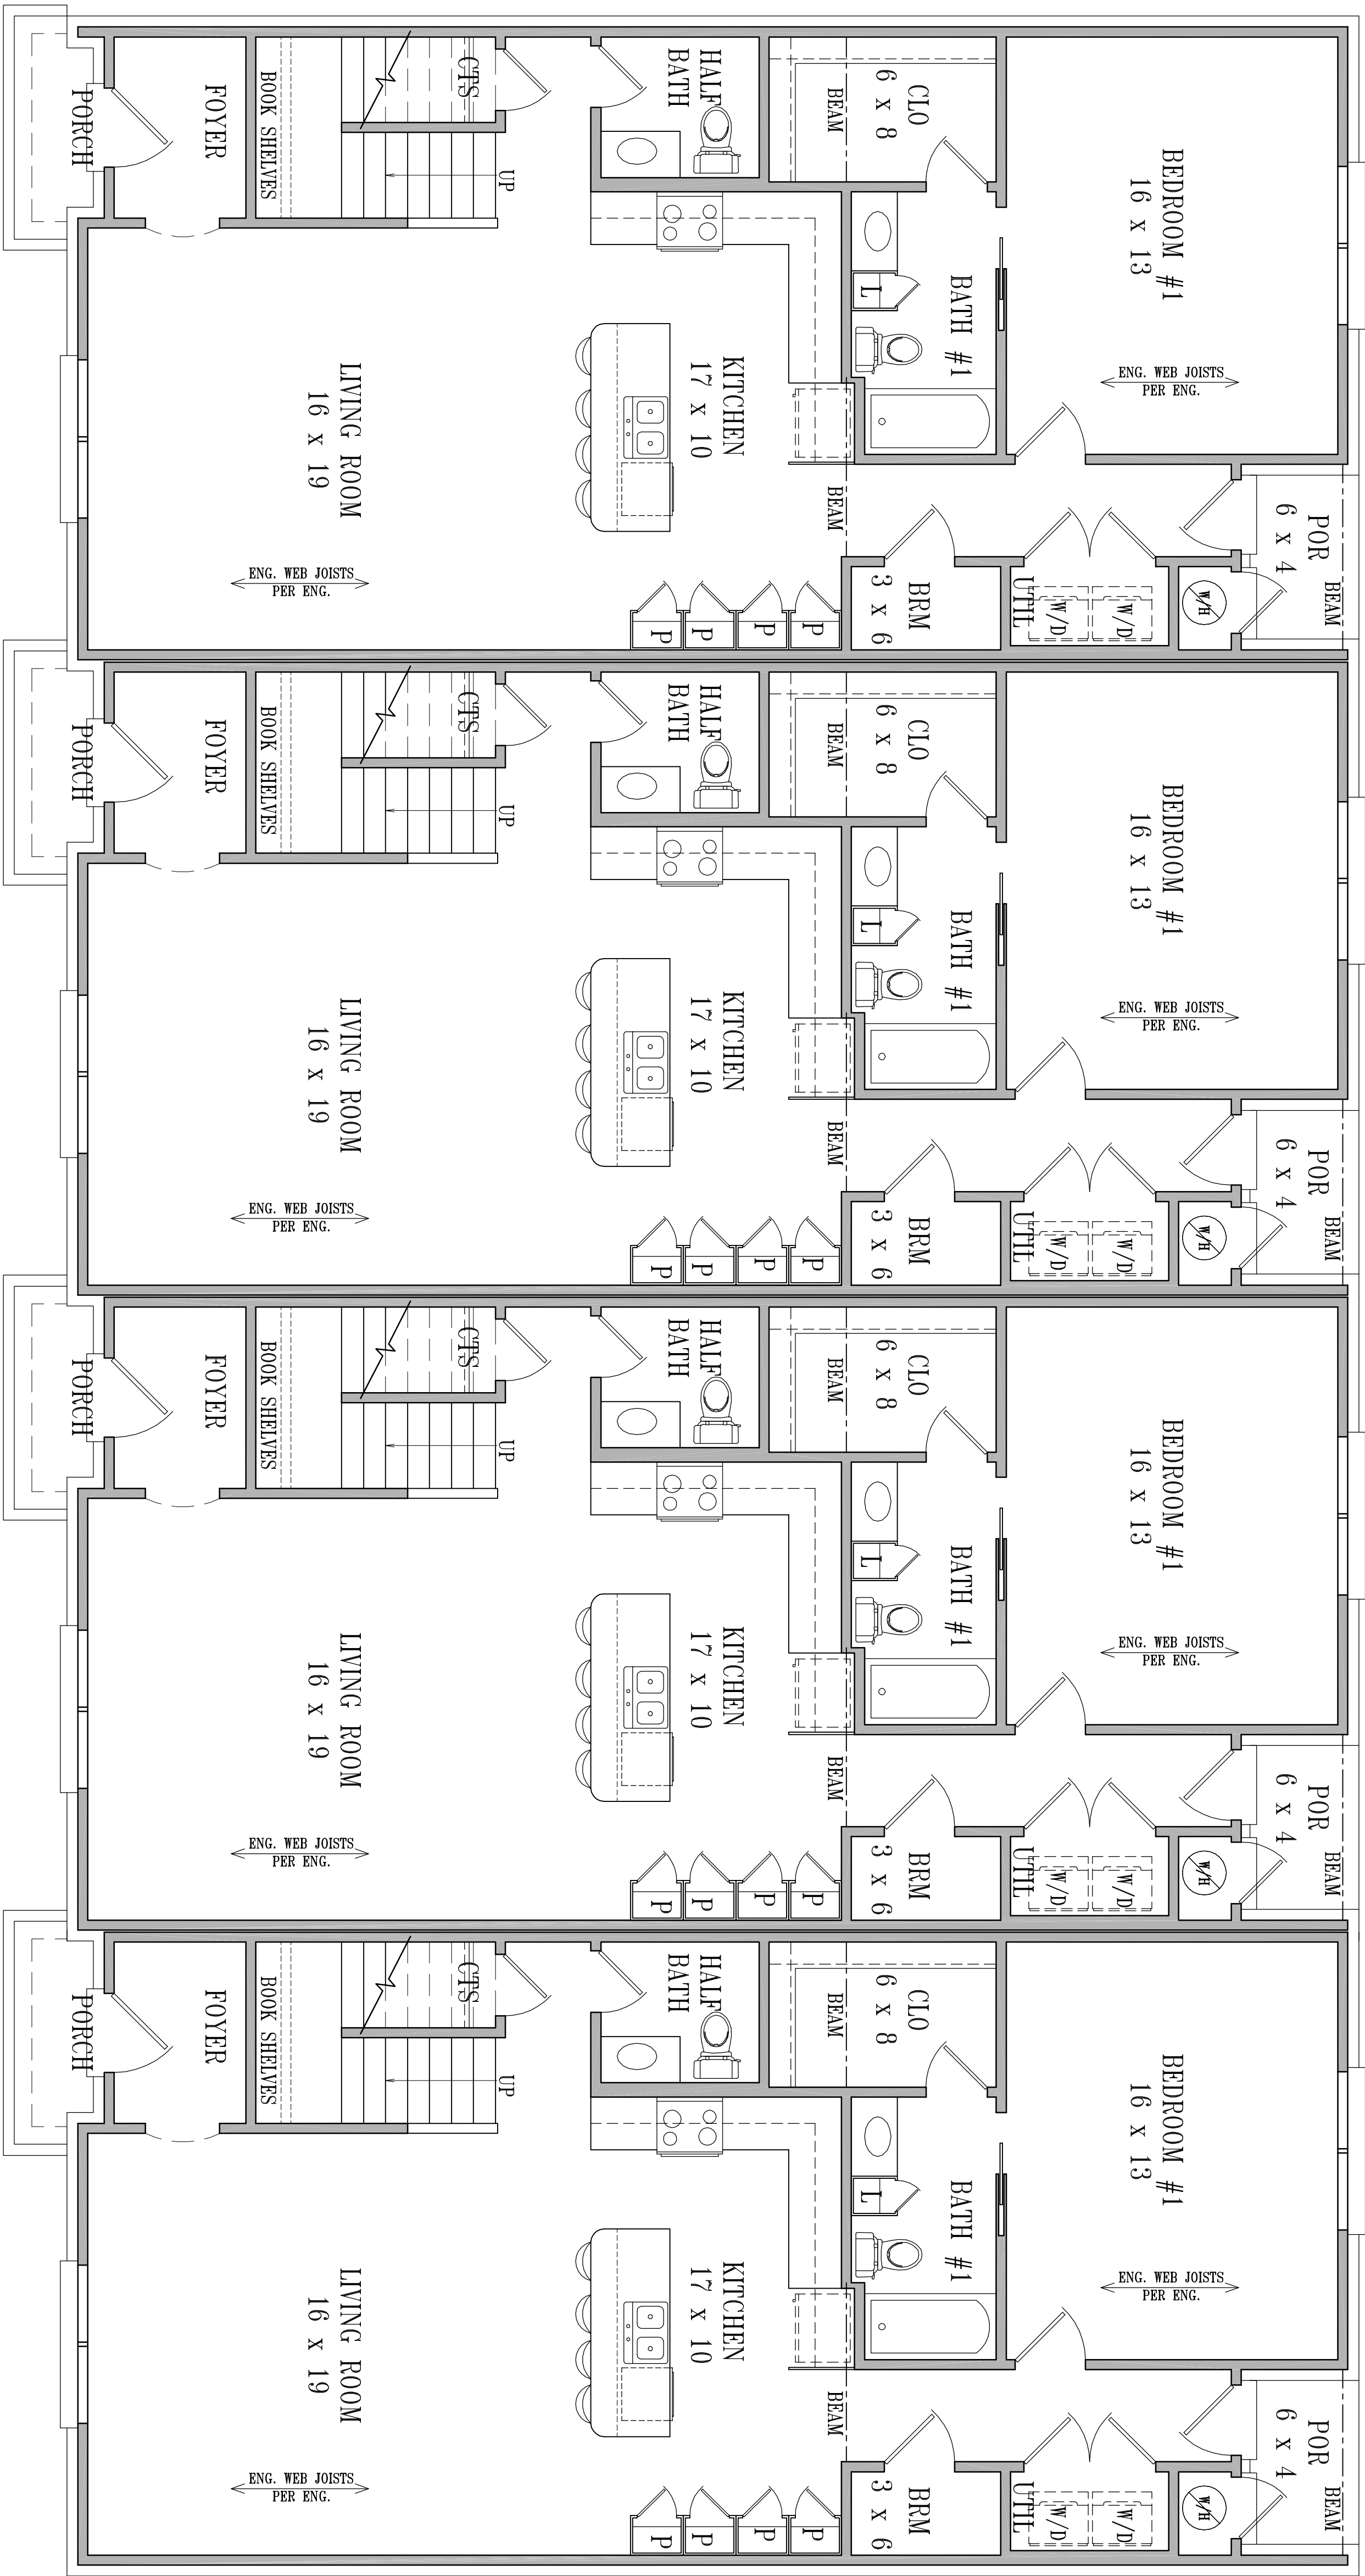

FIRST LEVEL FLOOR PLAN
SCALE: 1/4" = 1'-0"

BANK SET ONLY !
NOT FOR CONSTRUCTION
NOT FOR PERMIT

9'-0" HIGH CEILINGS DOWN
9'-0" HIGH CEILINGS UP
EXCEPT WHERE NOTED
OTHERWISE ON PLAN