


LEFT SIDE ELEVATION
SCALE: 1/4" = 1'-0"

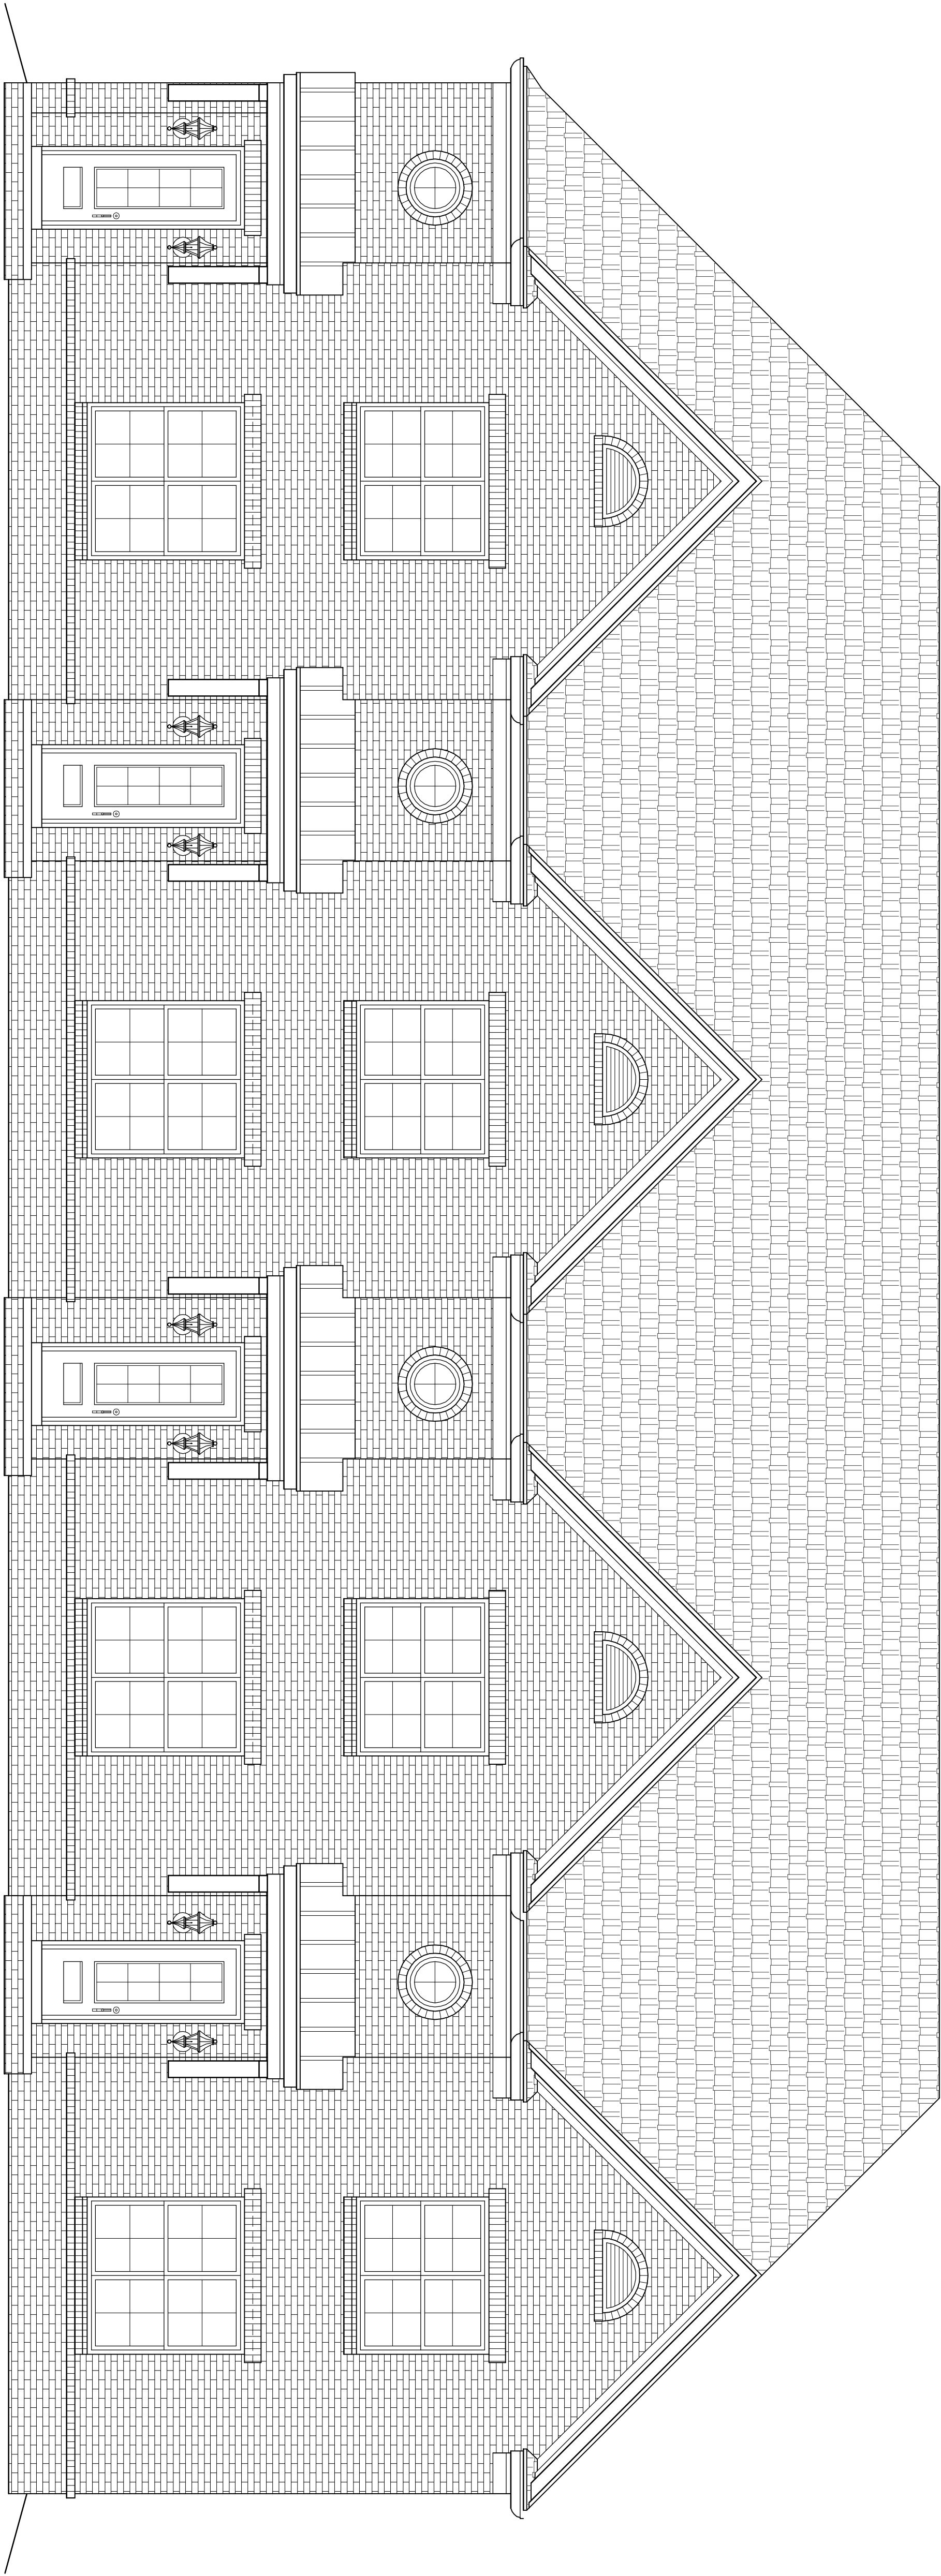

FRONT ELEVATION
SCALE: 1/4" = 1'-0"

BANK SET ONLY !
NOT FOR CONSTRUCTION
NOT FOR PERMIT