



RIGHT SIDE ELEVATION  
SCALE: 1/4" = 1'-0"

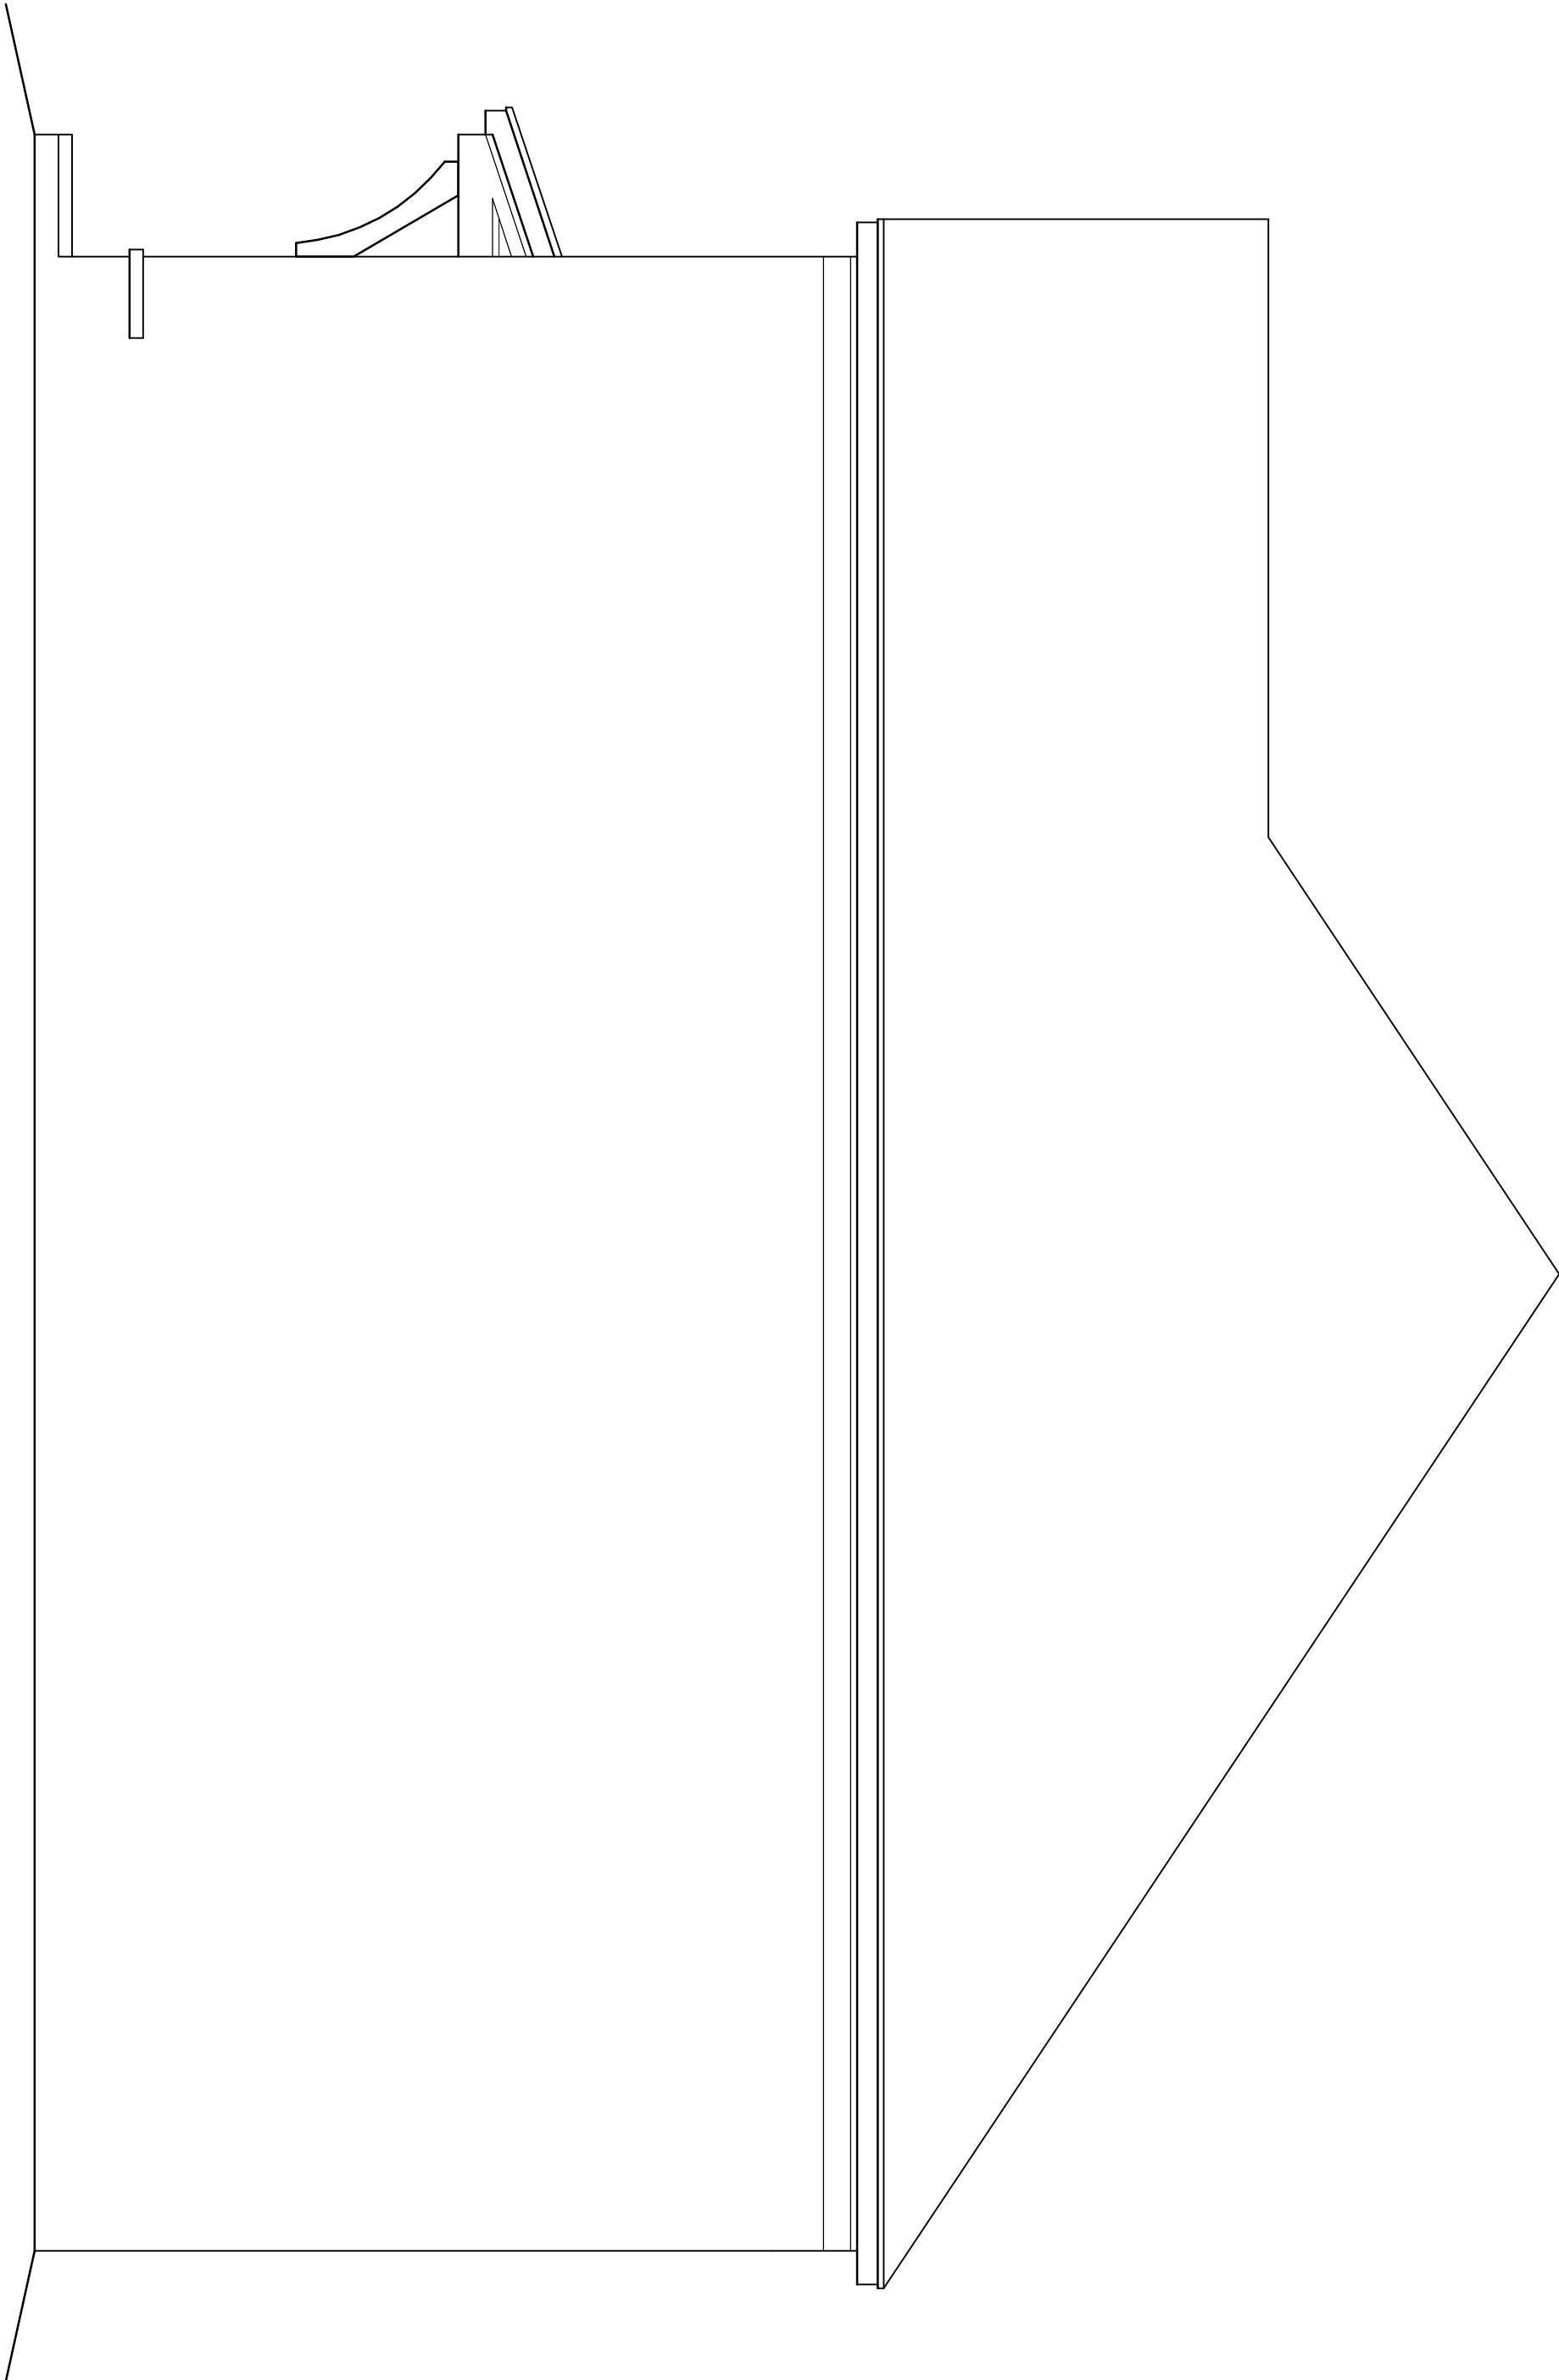

BANK SET ONLY !  
NOT FOR CONSTRUCTION  
NOT FOR PERMIT

REAR ELEVATION  
SCALE: 1/4" = 1'-0"

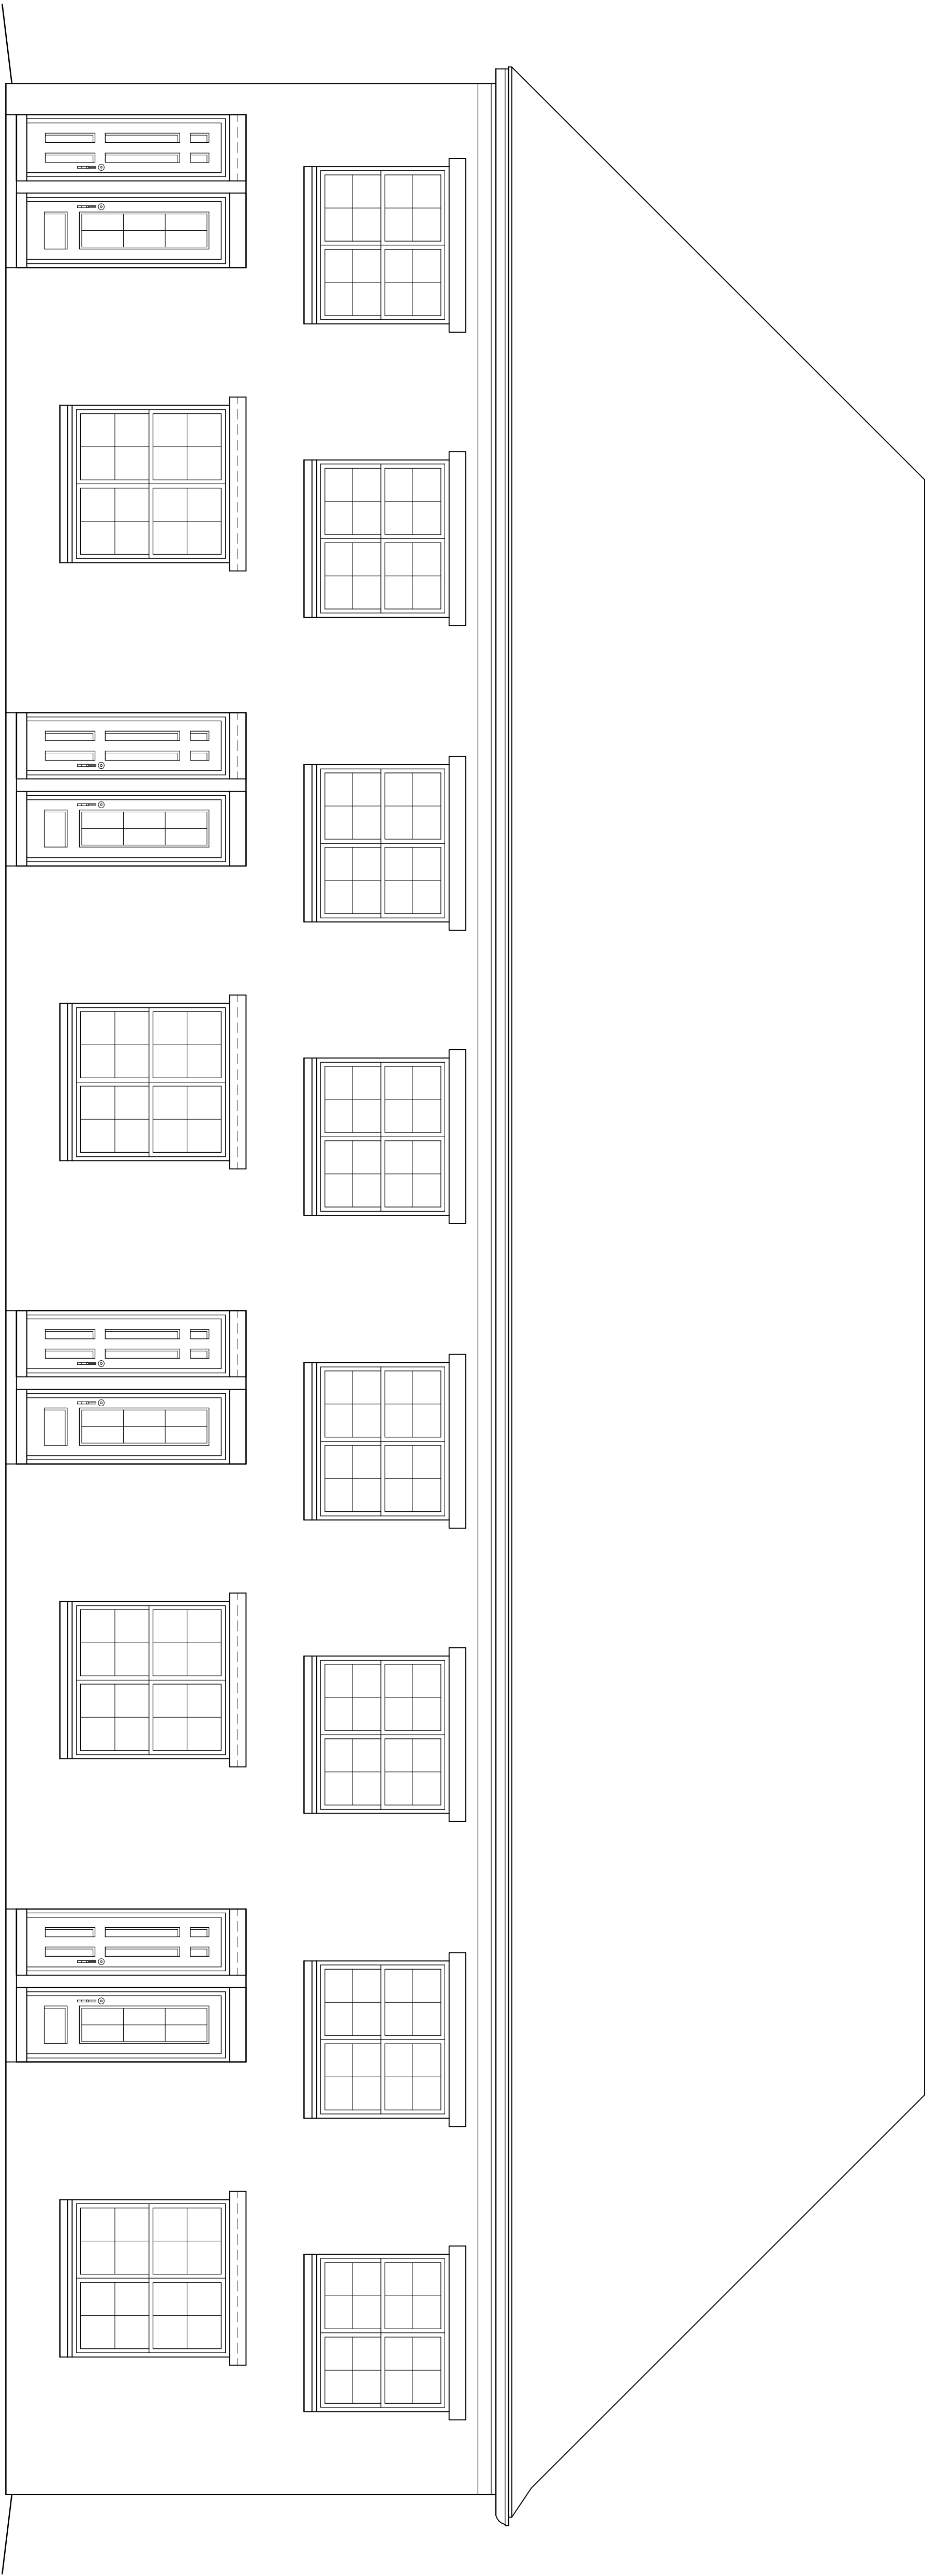

SHEET

DESIGNED FOR: MERIDIAN PROPERTIES  
SPOTTSWOOD

PLAN NO. XXXX-XXX-XXX-XX



*Sullivan Associates*  
**HOME PLANS**  
www.sullivanhomeplans.com

251 Germantown Bend Cove  
Cordova, Tennessee 38018  
(901)-755-8840  
FAX: (901)-755-6698  
WWW.SULLIVANHOMEPLANS.COM



9-18	JIMMY BALLARD	BRIAN W.		