


LEFT SIDE ELEVATION  
SCALE: 1/4" = 1'-0"

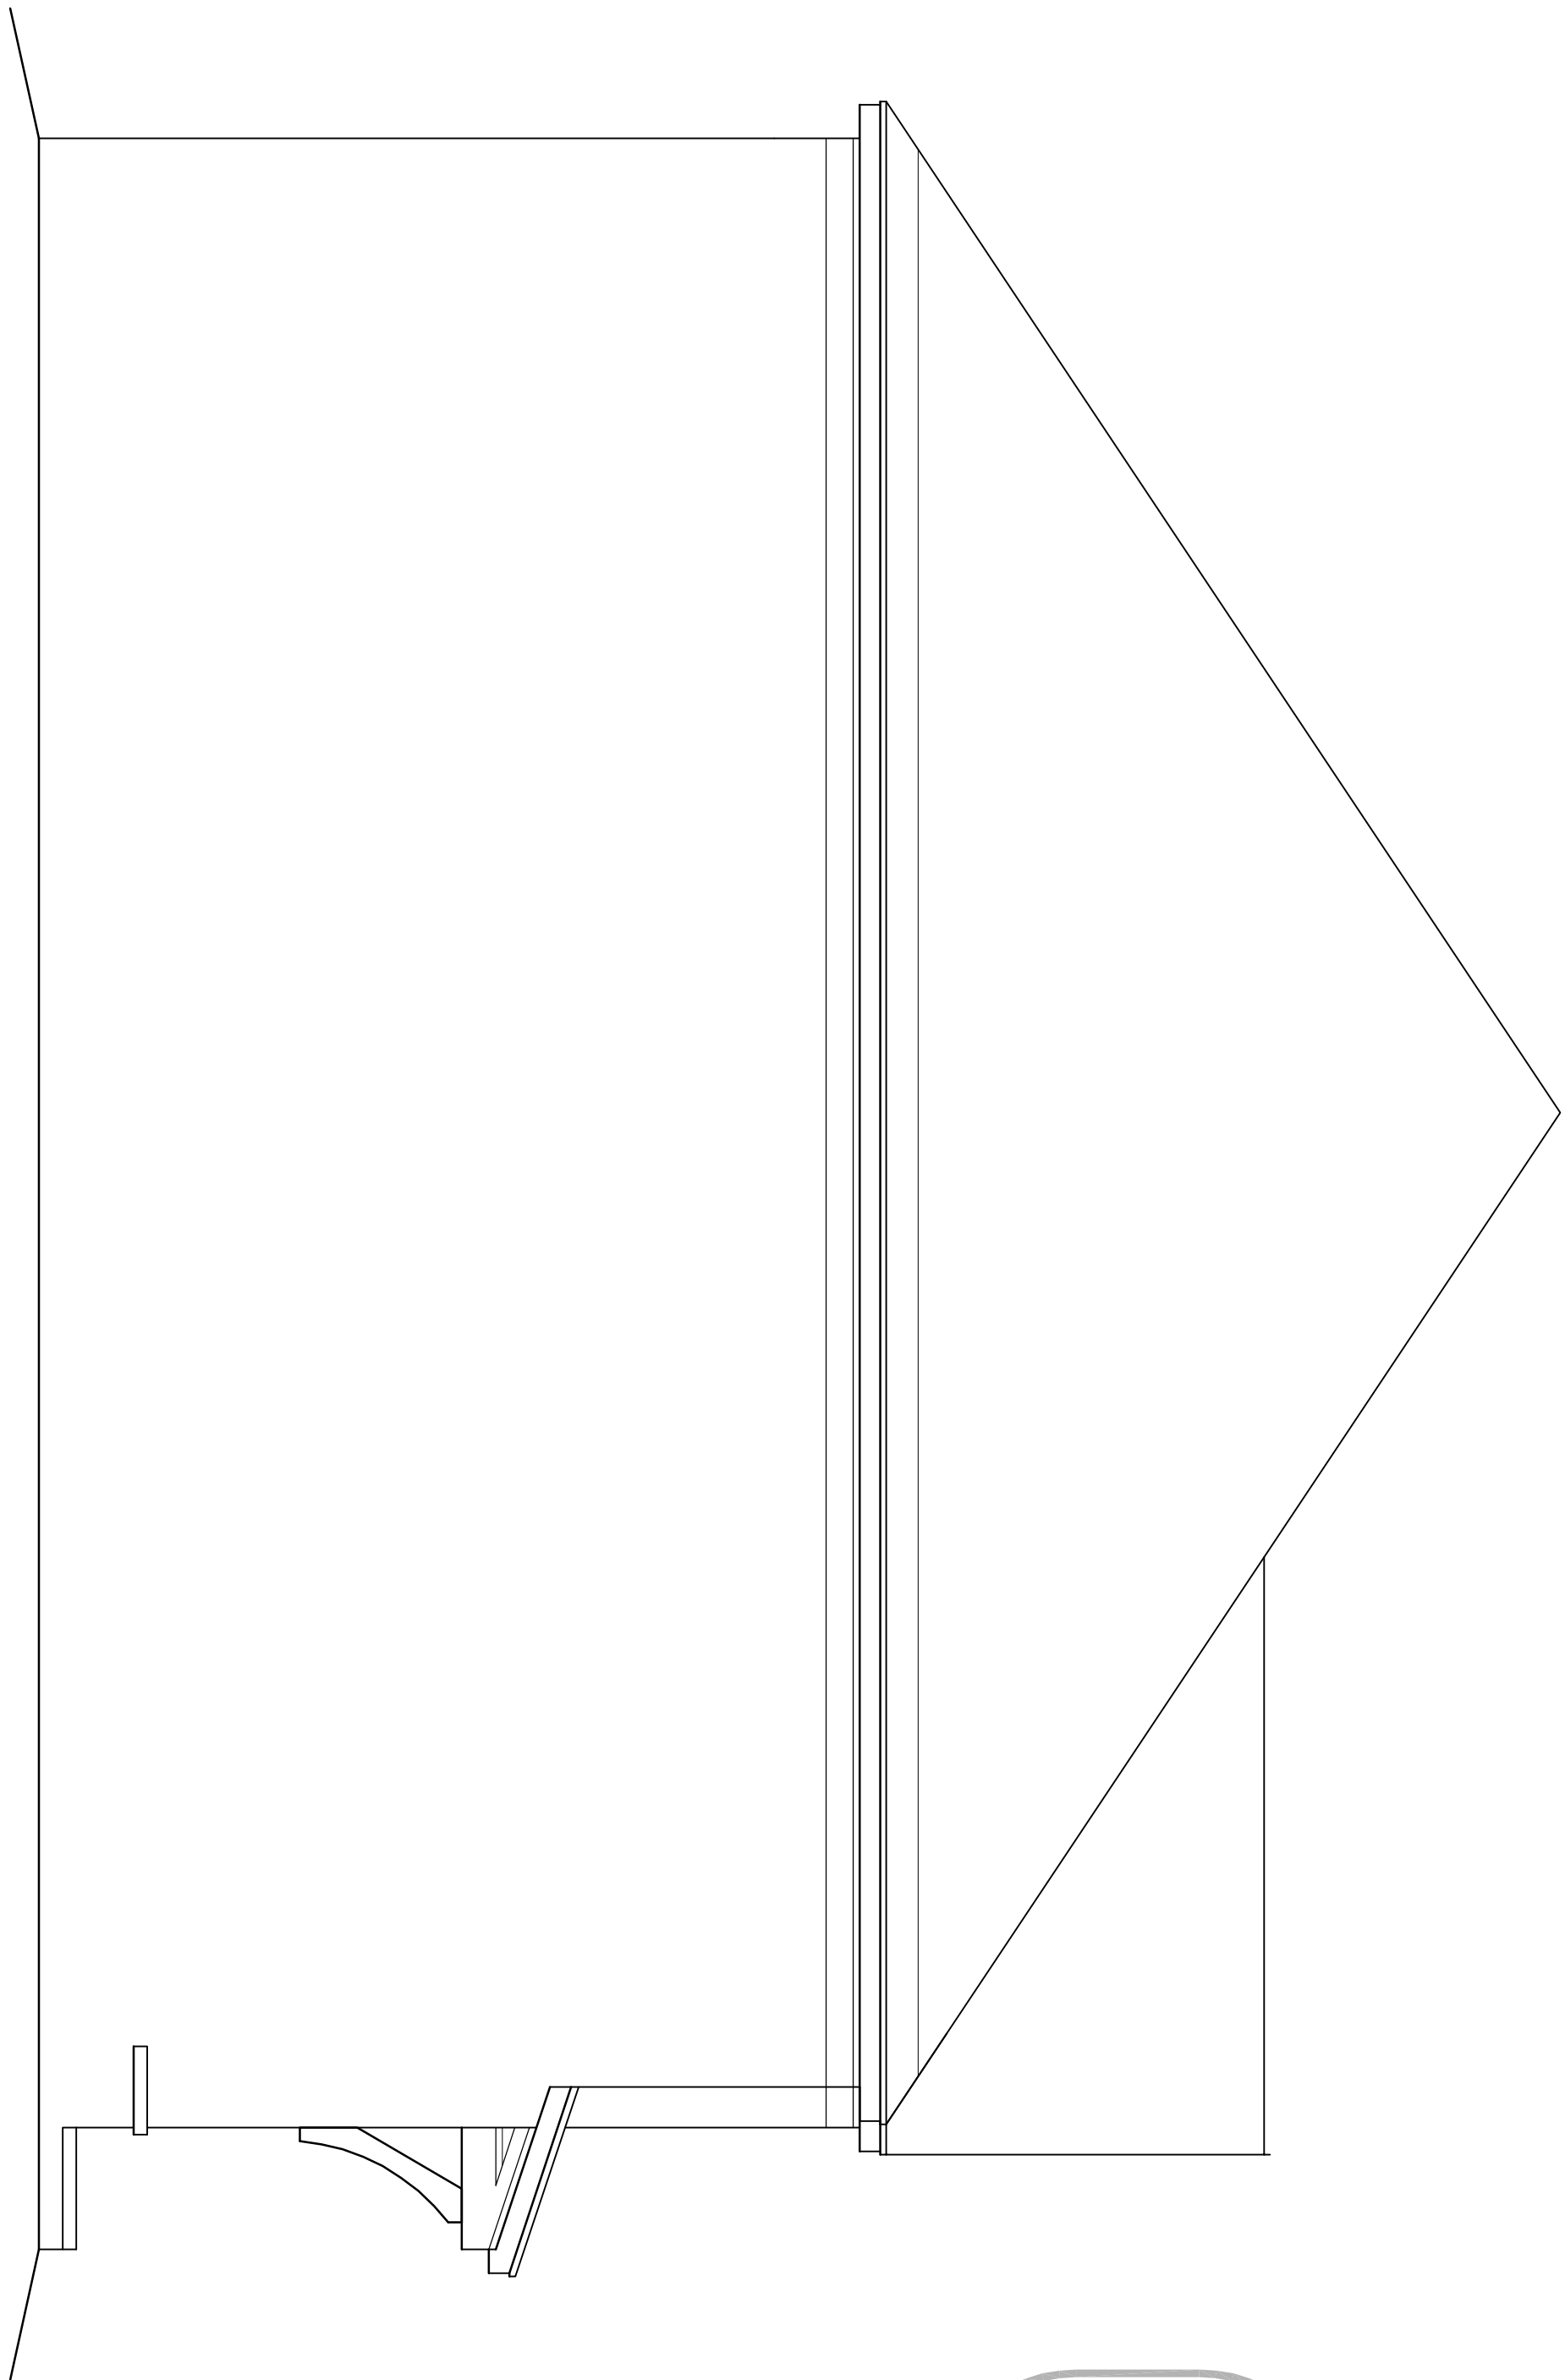

BANK SET ONLY !  
NOT FOR CONSTRUCTION  
NOT FOR PERMIT

FRONT ELEVATION  
SCALE: 1/4" = 1'-0"

