


Lighted Monument- Opt 2

Stone Base by Others

CONCEPTUAL ONLY

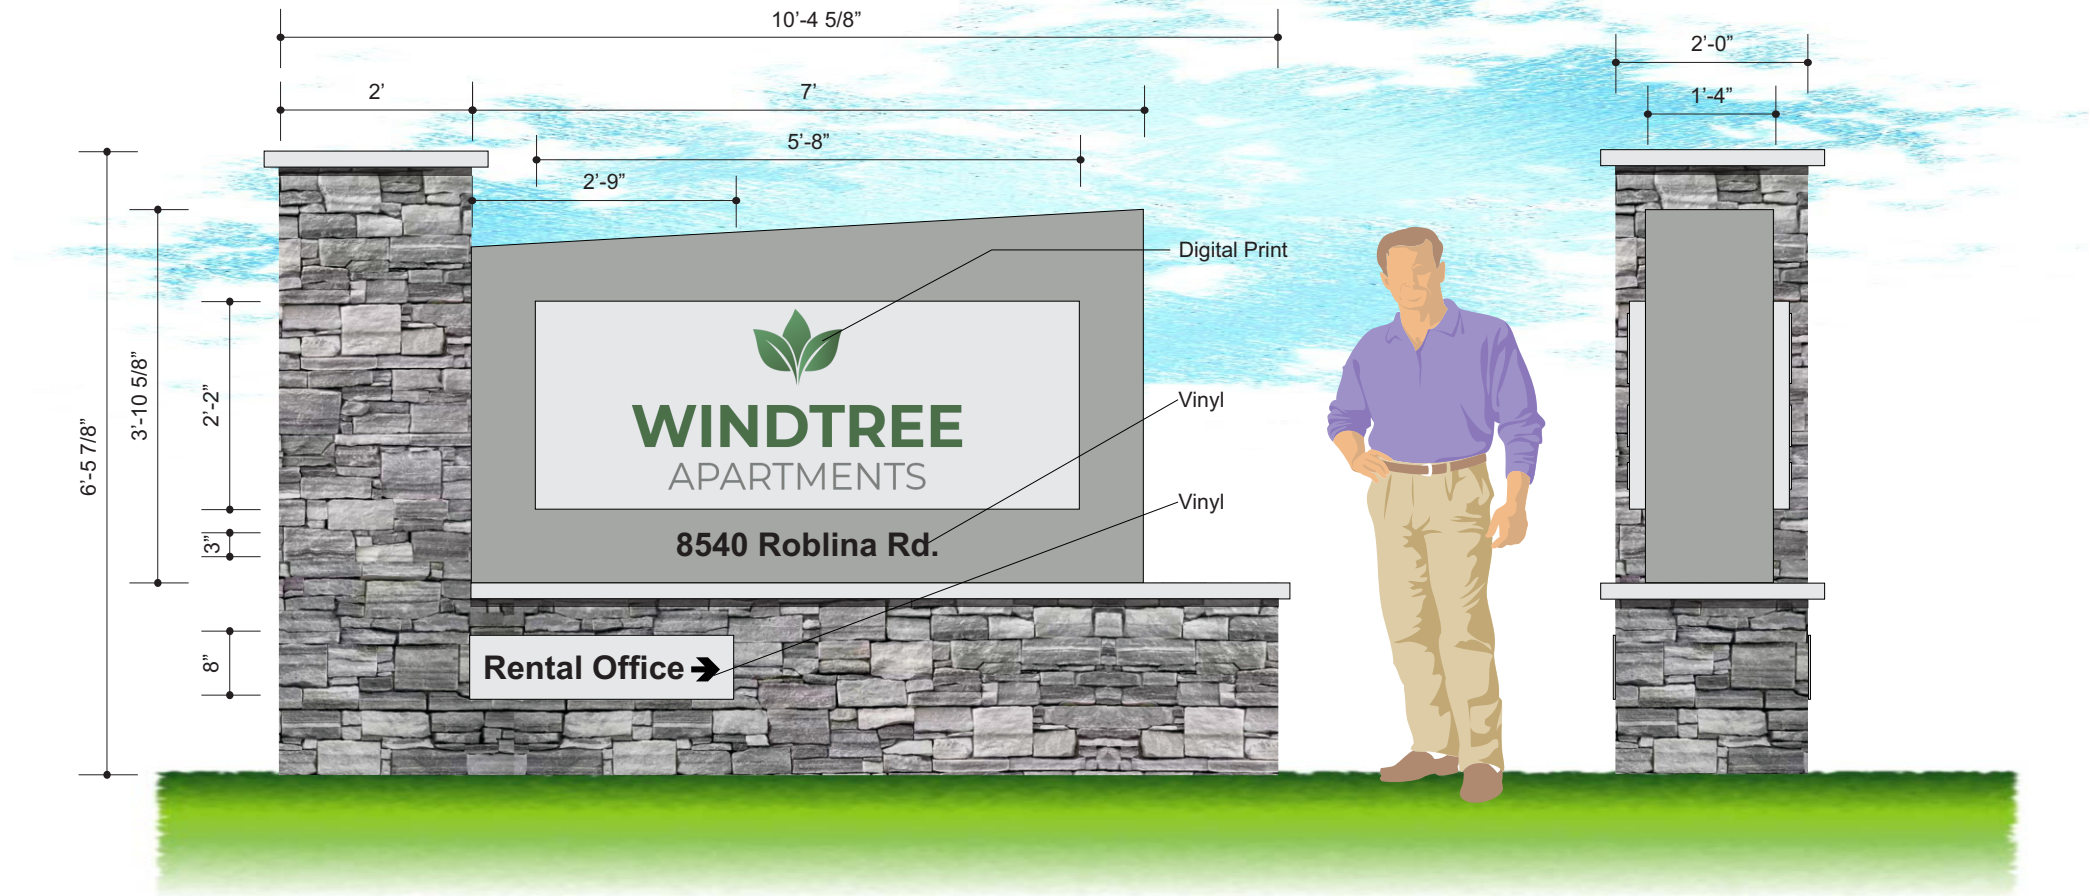

Front Elevation
Scale: 1/2"=1'-0"

32.00 Sq Ft

NOTE: Need Vector Art

Cabinet: Angle frame construction with .063 skin

Pan: .2" deep x 080 aluminum

Graphics: 1/4" flat cut aluminum

Paint: .Akzo Nobel Satin Grey (TBD)

Stone Base: provided by others

Quantity:(1) Sign

Color Specifications

- Pre Finished Aluminum
- Digital Print
- Gray (TBD)
- Lighte Gray TBD
- 3M 7725-12 Black