


IMPORTANT: RECESSED GPO & AUDIO POINTS MAY VARY FROM DETAIL SUBJECT TO FRAMING REQUIREMENTS, **UNDER NO CIRCUMSTANCES** ARE THEY TO BE VISABLE WHEN TV IS MOUNTED ON BRACKET. **SOTCOM SITE SUPERVISOR MUST BE INFORMED ABOUT CHANGE IN LOCATION.**

IMPORTANT: TV recess sill & head heights **MUST NOT CHANGE** regardless of any other internal door / bulkhead upgrades. TV recess widths are variable. Subject to house design and/or clients requirements.

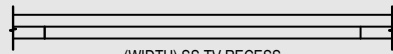

FLOOR PLAN


Scale: 1:50

IMPORTANT: Audio visual output / break-out point + GPO. Must be installed at heights nominated in detail & locations must be checked at framing stage, **supervisor must be advised when locations are altered with reasoning.**

IMPORTANT: Installation of TV bracket & audio visual output / break-out point + GPO measurements all to be referenced from centre of recess.

IMPORTANT: Audio visual input / break-out point location **must be positioned next to GPO if located within 1500mm either side of recess** (refer to detail below).

IMPORTANT: TV RECESS SILL HEIGHT (800mm) & HEAD HEIGHT (2155mm) MUST NOT CHANGE.

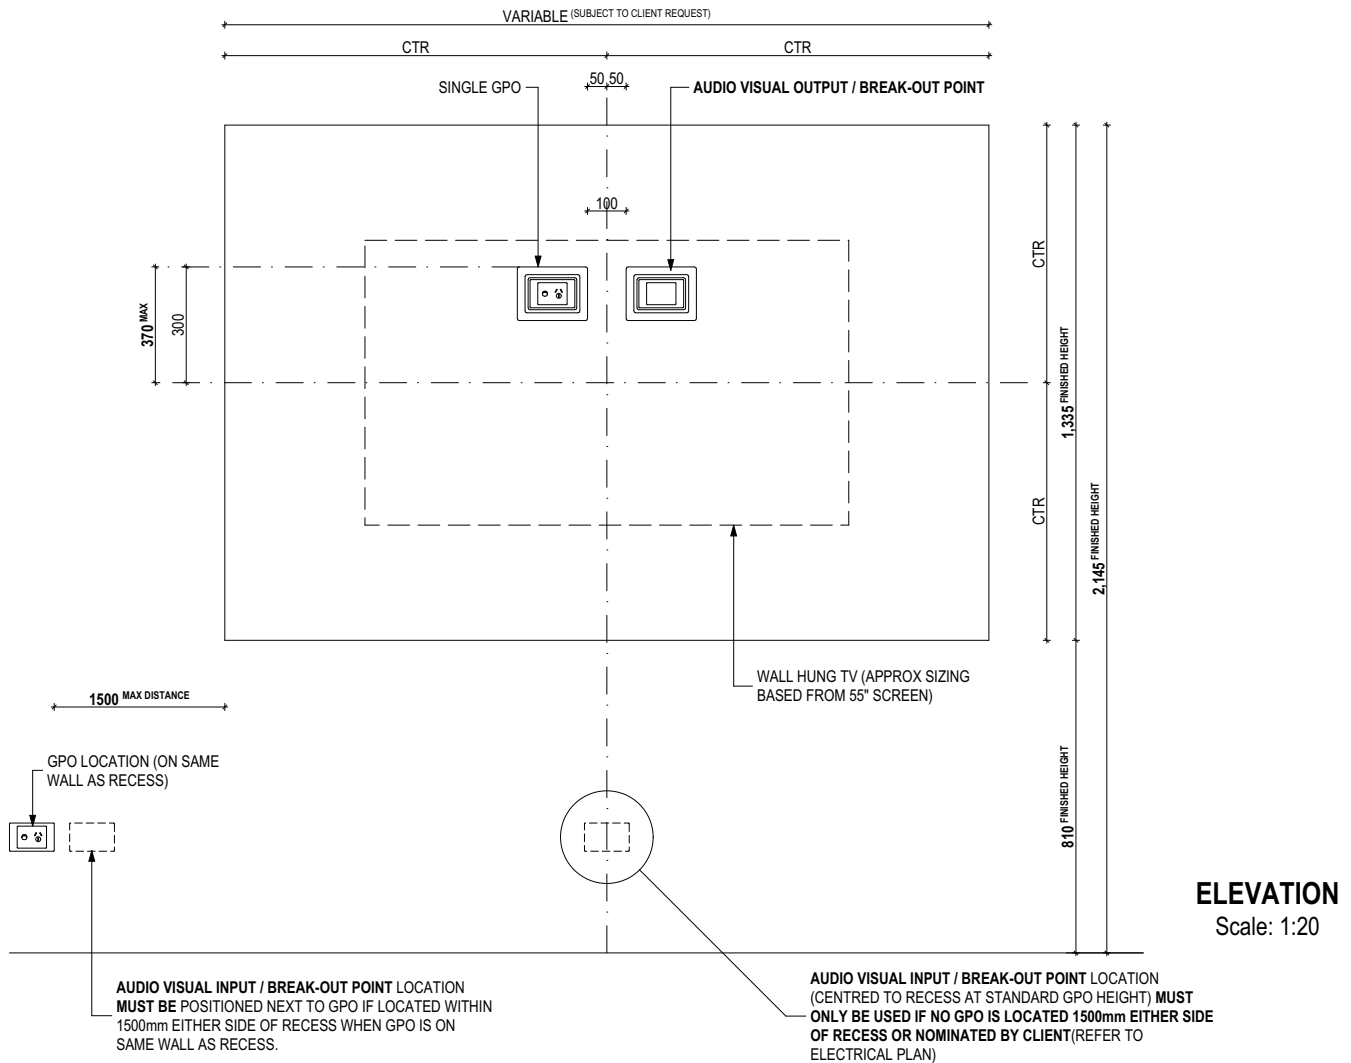

IMPORTANT: Audio visual input / break-out point location **must be positioned next to GPO if located within 1500mm either side of recess.**

NOTE: Dimensions nominated on this detail are finished. Dimension & include 10mm plasterboard.

SERIES:

DESCRIPTION:

DETAIL CODE: SCALE: PAGE No.:

DO NOT SCALE DRAWINGS, USE FIGURED DIMENSIONS ONLY. CHECK & VERIFY DIMENSIONS & LEVELS PRIOR TO THE COMMENCEMENT OF ANY WORK. ALL DISCREPANCIES TO BE REPORTED TO THE DRAFTING OFFICE.

DATE




SOTCOM
AUDIO-VISUAL CONTRACTORS

WWW.SOTCOM.NET.AU

IMPORTANT: RECESSED GPO & AUDIO POINTS MAY VARY FROM DETAIL SUBJECT TO FRAMING REQUIREMENTS, **UNDER NO CIRCUMSTANCES** ARE THEY TO BE VISABLE WHEN TV IS MOUNTED ON BRACKET. **SOTCOM SITE SUPERVISOR MUST BE INFORMED ABOUT CHANGE IN LOCATION.**

IMPORTANT: TV recess sill & head heights **MUST NOT CHANGE** regardless of any other internal door / bulkhead upgrades. TV recess widths are variable. Subject to house design and/or clients requirements.

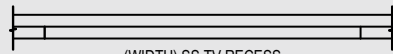

FLOOR PLAN


Scale: 1:50

IMPORTANT: Audio visual output / break-out point + GPO. Must be installed at heights nominated in detail & locations must be checked at framing stage, **supervisor must be advised when locations are altered with reasoning.**

IMPORTANT: Installation of TV bracket & audio visual output / break-out point + GPO measurements all to be referenced from centre of recess.

IMPORTANT: Audio visual input / break-out point location **must be positioned next to GPO if located within 1500mm either side of recess** (refer to detail below).

IMPORTANT: TV RECESS SILL HEIGHT (800mm) & HEAD HEIGHT (2155mm) MUST NOT CHANGE.

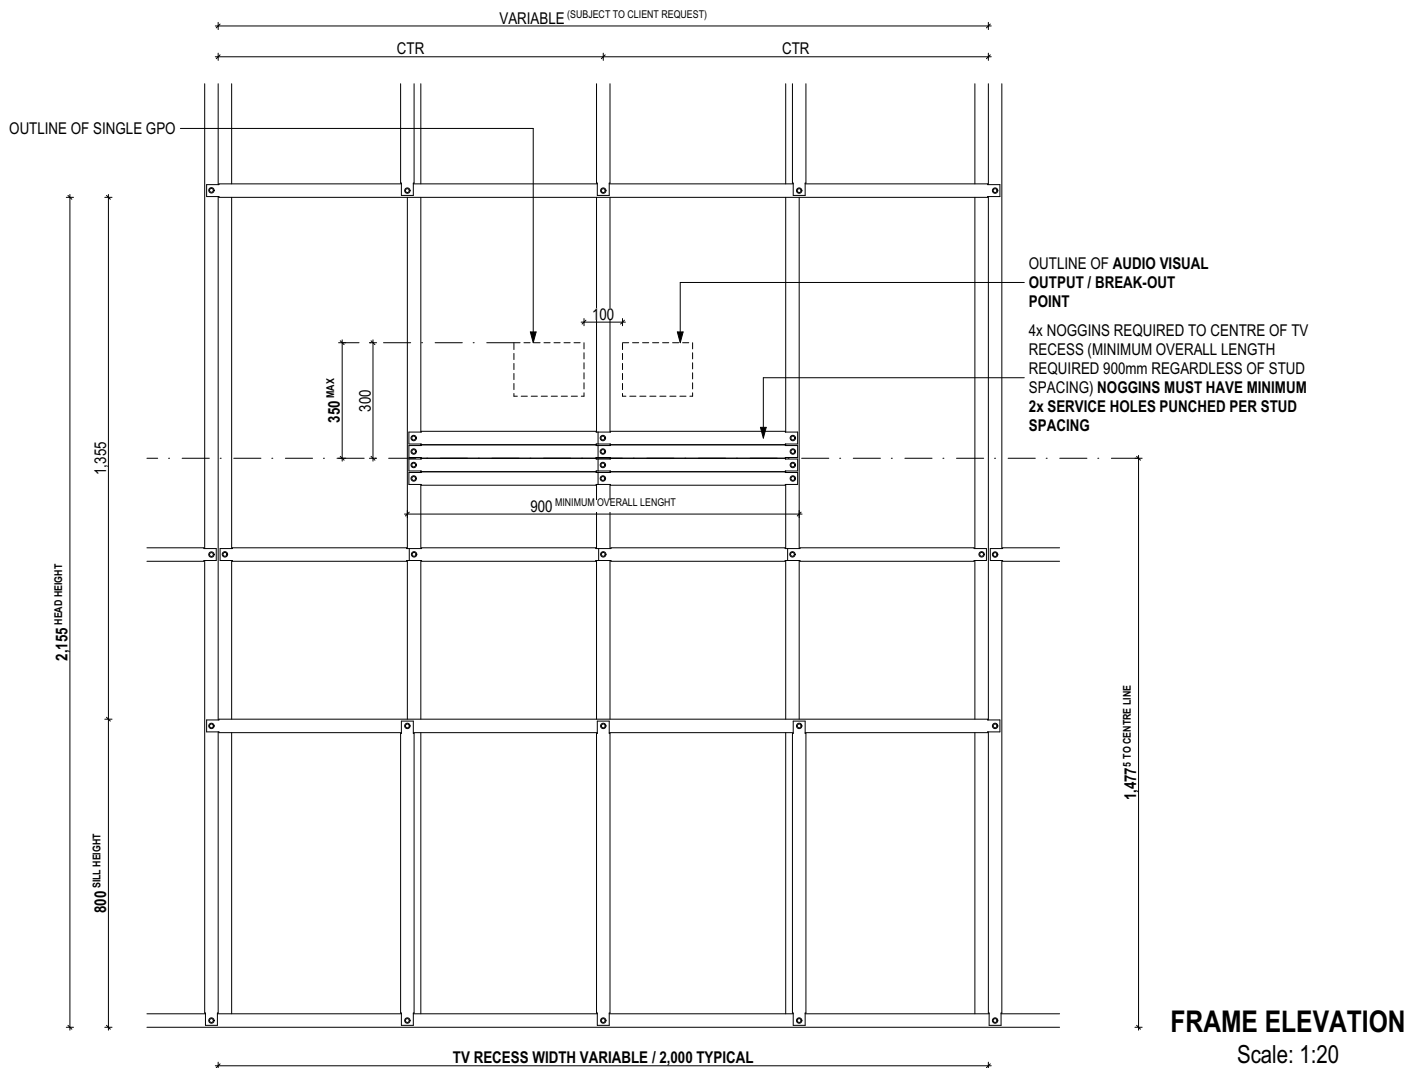

IMPORTANT: Audio visual input / break-out point location **must be positioned next to GPO if located within 1500mm either side of recess.**

NOTE: Dimensions nominated on this detail are frame dimensions.

SERIES:

DESCRIPTION:

DETAIL CODE:

SCALE:

PAGE No.:

DO NOT SCALE DRAWINGS, USE FIGURED DIMENSIONS ONLY. CHECK & VERIFY DIMENSIONS & LEVELS PRIOR TO THE COMMENCEMENT OF ANY WORK. ALL DISCREPANCIES TO BE REPORTED TO THE DRAFTING OFFICE.

DATE



SOTCOM
AUDIO-VISUAL CONTRACTORS


WWW.SOTCOM.NET.AU

IMPORTANT: RECESSED GPO & AUDIO POINTS MAY VARY FROM DETAIL SUBJECT TO FRAMING REQUIREMENTS, **UNDER NO CIRCUMSTANCES** ARE THEY TO BE VISABLE WHEN TV IS MOUNTED ON BRACKET. **SOTCOM SITE SUPERVISOR MUST BE INFORMED ABOUT CHANGE IN LOCATION.**

IMPORTANT: Audio visual output / break-out point + GPO. Must be installed at heights nominated in detail & locations must be checked at framing stage, **supervisor must be advised when locations are altered with reasoning.**

IMPORTANT: Installation of TV bracket & audio visual output / break-out point + GPO measurements all to be referenced from centre of recess.

IMPORTANT: Audio visual input / break-out point location **must be positioned next to GPO if located within 2000mm either side of TV centre point.**

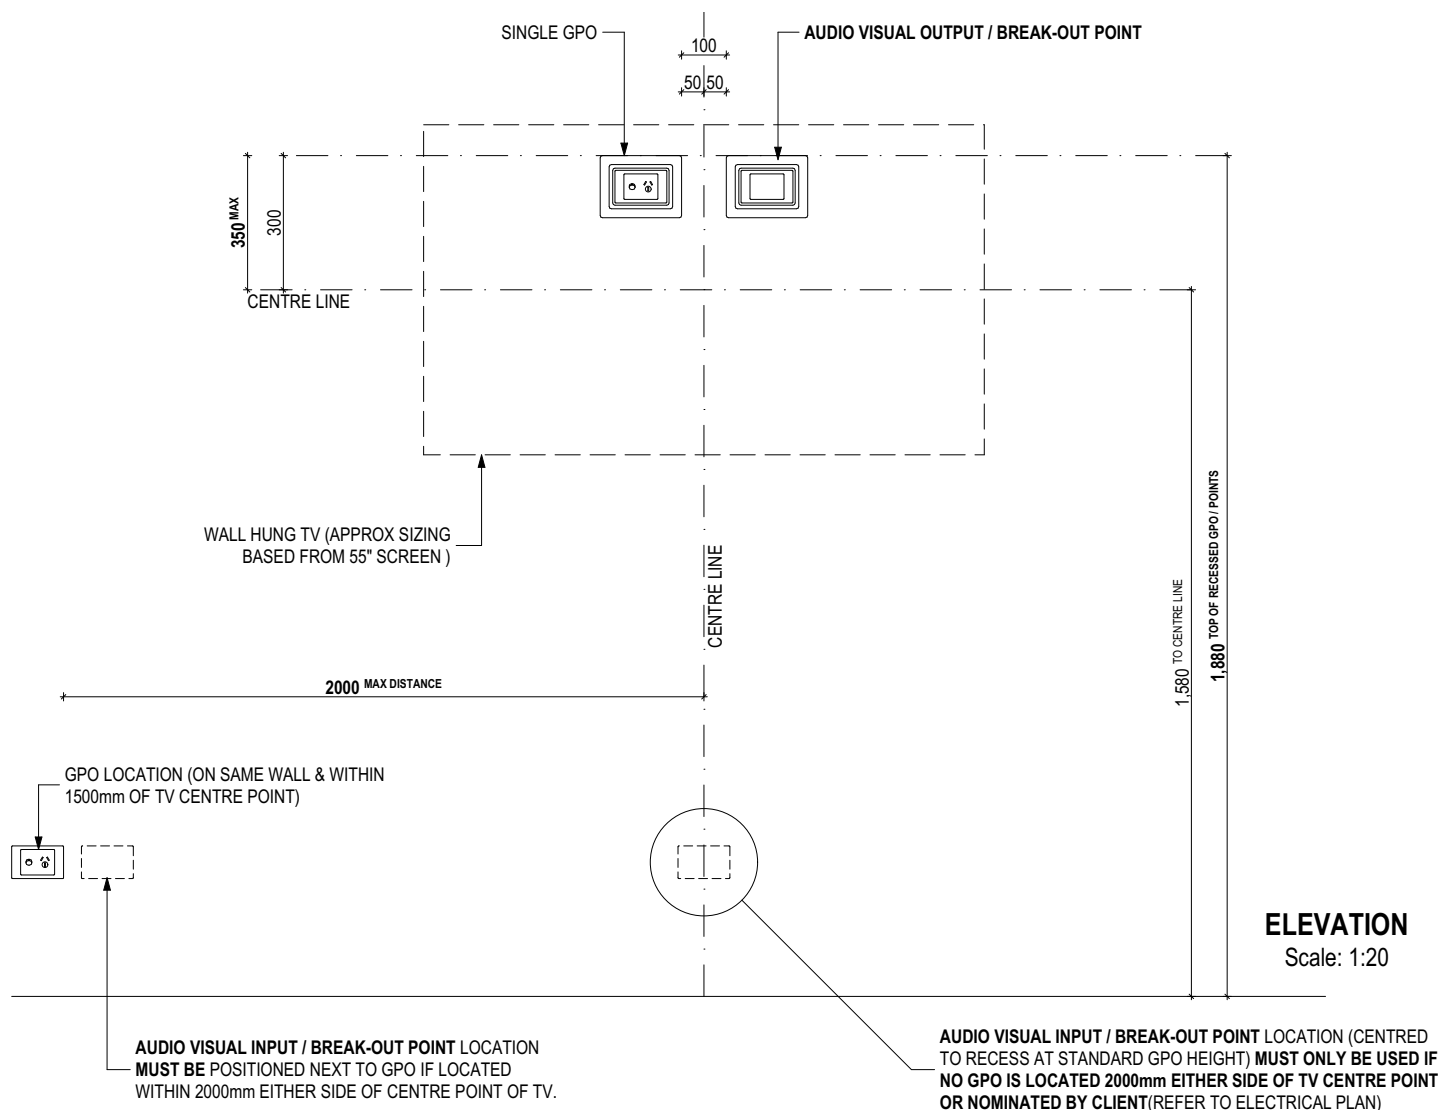


IMPORTANT: TV MUST BE CENTRED BETWEEN STUDS ORCENTRED TO A STUD SUBJECT TO CLIENTS NOMINATED LOCATION WITHIN THE ROOM.

SERIES:		
DESCRIPTION:		
DETAIL CODE:	SCALE:	PAGE No.:

DO NOT SCALE DRAWINGS, USE FIGURED DIMENSIONS ONLY. CHECK & VERIFY DIMENSIONS & LEVELS PRIOR TO THE COMMENCEMENT OF ANY WORK. ALL DISCREPANCIES TO BE REPORTED TO THE DRAFTING OFFICE.		
		DATE



IMPORTANT: RECESSED GPO & AUDIO POINTS MAY VARY FROM DETAIL SUBJECT TO FRAMING REQUIREMENTS, **UNDER NO CIRCUMSTANCES** ARE THEY TO BE VISABLE WHEN TV IS MOUNTED ON BRACKET. **SOTCOM SITE SUPERVISOR MUST BE INFORMED ABOUT CHANGE IN LOCATION.**

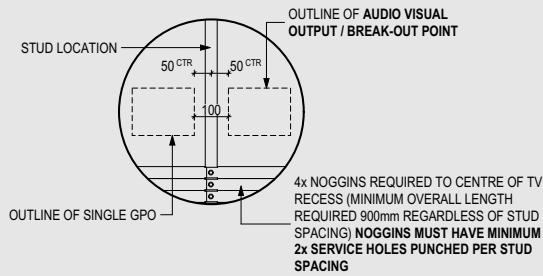

OPTIONAL INSTALLATION POSITION


Scale: 1:20

IMPORTANT: Audio visual output / break-out point + gpo. Must be installed at heights nominated in detail & locations must be checked at framing stage, **supervisor must be advised when locations are altered with reasoning.**

IMPORTANT: Installation of TV bracket & audio visual output / break-out point + GPO measurements all to be referenced from centre of recess.

IMPORTANT: Audio visual input / break-out point location **must be positioned next to GPO if located within 2000mm either side of TV centre point.**

IMPORTANT: TV **must be centred between studs or centred to a stud** subject to clients nominated location within the room.

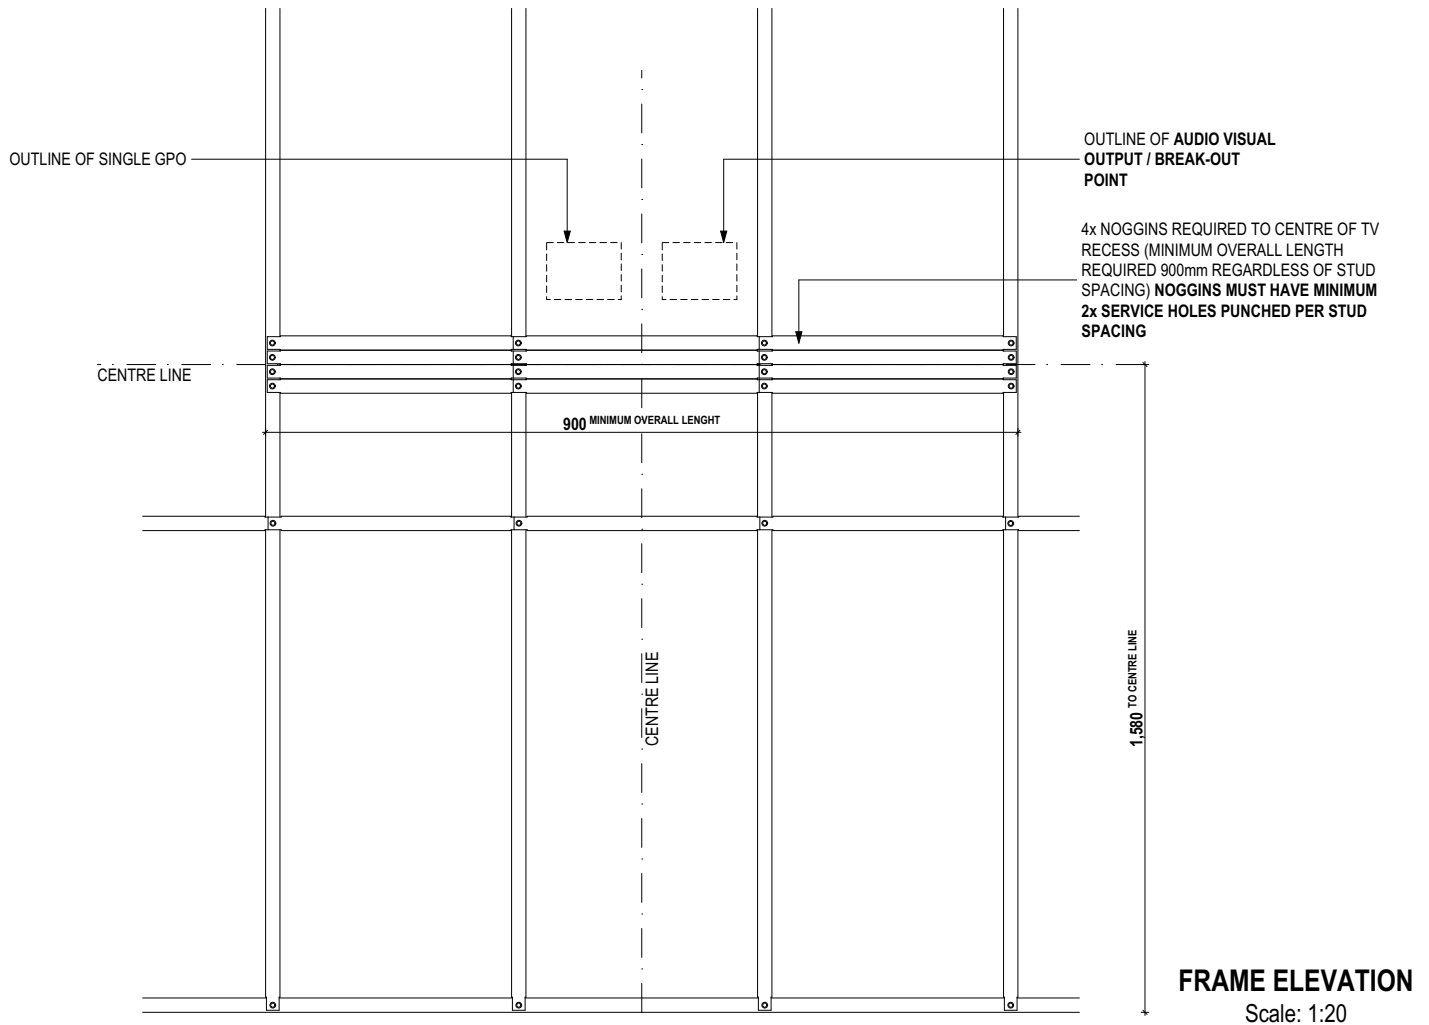

NOTE: Dimensions nominated on this detail are frame dimensions.

NOTE: Detail is based on max 600ctr stud spacings.

SERIES:		
DESCRIPTION:		
DETAIL CODE:	SCALE:	PAGE No.:

DO NOT SCALE DRAWINGS, USE FIGURED DIMENSIONS ONLY. CHECK & VERIFY DIMENSIONS & LEVELS PRIOR TO THE COMMENCEMENT OF ANY WORK. ALL DISCREPANCIES TO BE REPORTED TO THE DRAFTING OFFICE.

	DATE

