


**EAST ELEVATION**  
SCALE= N.T.S.

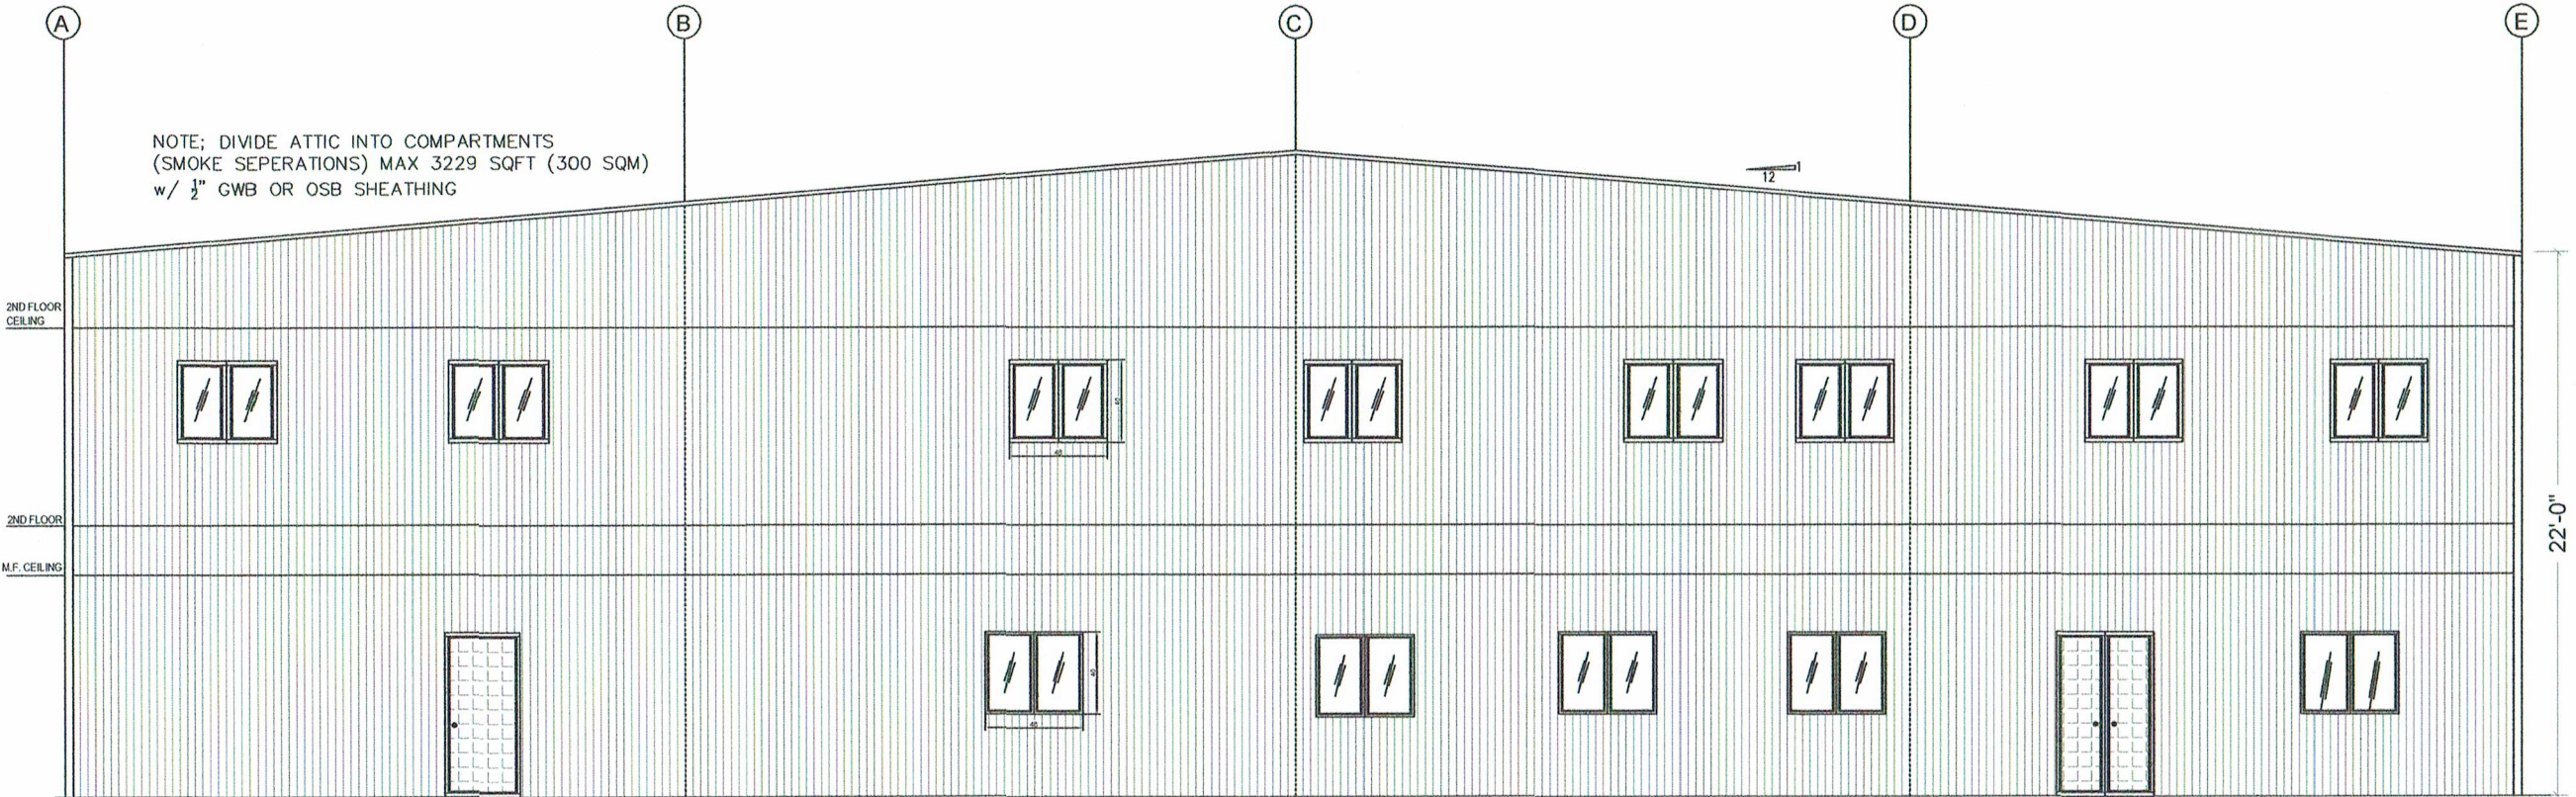

**WEST ELEVATION**  
SCALE= N.T.S.

**NEST ENGINEERING**  
Structural Engineer  
Let Us Build Together


7305 - 35 STREET  
LLOYDMINSTER, ALBERTA, T9V 3P8  
TEL: 780-522-8142  
EMAIL: nestenggld@gmail.com

Copyright reserved. This drawing is an instrument of service for the project specified. The drawing and design are exclusive property of NEST ENGINEERING LTD. and may not be used without the ENGINEER'S written consent.

The contractor shall check and verify all dimenions and site condition shown on this drawing. Any discrepancy shall be reported to the engineer for clarification before commencing any work.

No.	Description	Date	Checked
Revisions			

Issue data	Date
ISSUED FOR CLIENT APPROVAL	
ISSUED FOR QUOTATION / TENDER	
ISSUED FOR CONSTRUCTION	

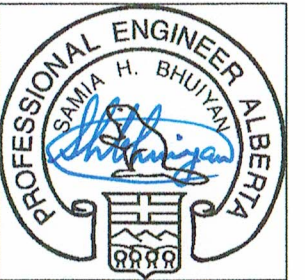

01-08-2018  
Fdm. & Wood Framing only

PERMIT TO PRACTICE:  
NEST ENGINEERING LTD.  
PERMIT NUMBER: P13476

Client  
**FRIESEN BUILDINGS**  
(100 BY 100 PREENG )

Location **LOT 06, BLK 05**  
**PLAN 112-4560**  
**6904-70 ST.**  
**BONNYVILLE, AB**

drawing title  
**ELEVATIONS**

scale	AS NOTED	
drawn by	SB	drawing no.
reviewed by	REVIEWER	A.2
date	01/03/18	project no.
		1711088
all dimensions are in IMPERIAL		