



REAR ELEVATION
SCALE: 1/4"=1'-0"

NOTE:
ALL BRICK MUST SET ON
BRICK OR STEEL PER CODE
FOR DORMER CONDITIONS, USE
3 1/2" x 3 1/2" x 1/4" ANGLE IRON
(PER CODE) TO SUPPORT BRICK
FOR RAISE CONDITIONS, USE
1/4" x 7 1/2" STEEL PLATE PLAYS
BETWEEN DOUBLED 2x6 RAFTERS

NOTE
HOME IS TO BE CONTINUOUSLY
SHEATHED PER METHOD 3
PER 2012 IRC

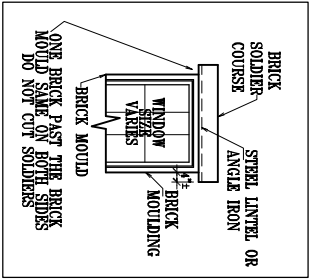

SOLDIER COURSE BRICK DETAIL
SCALE: 1/4"=1'-0"

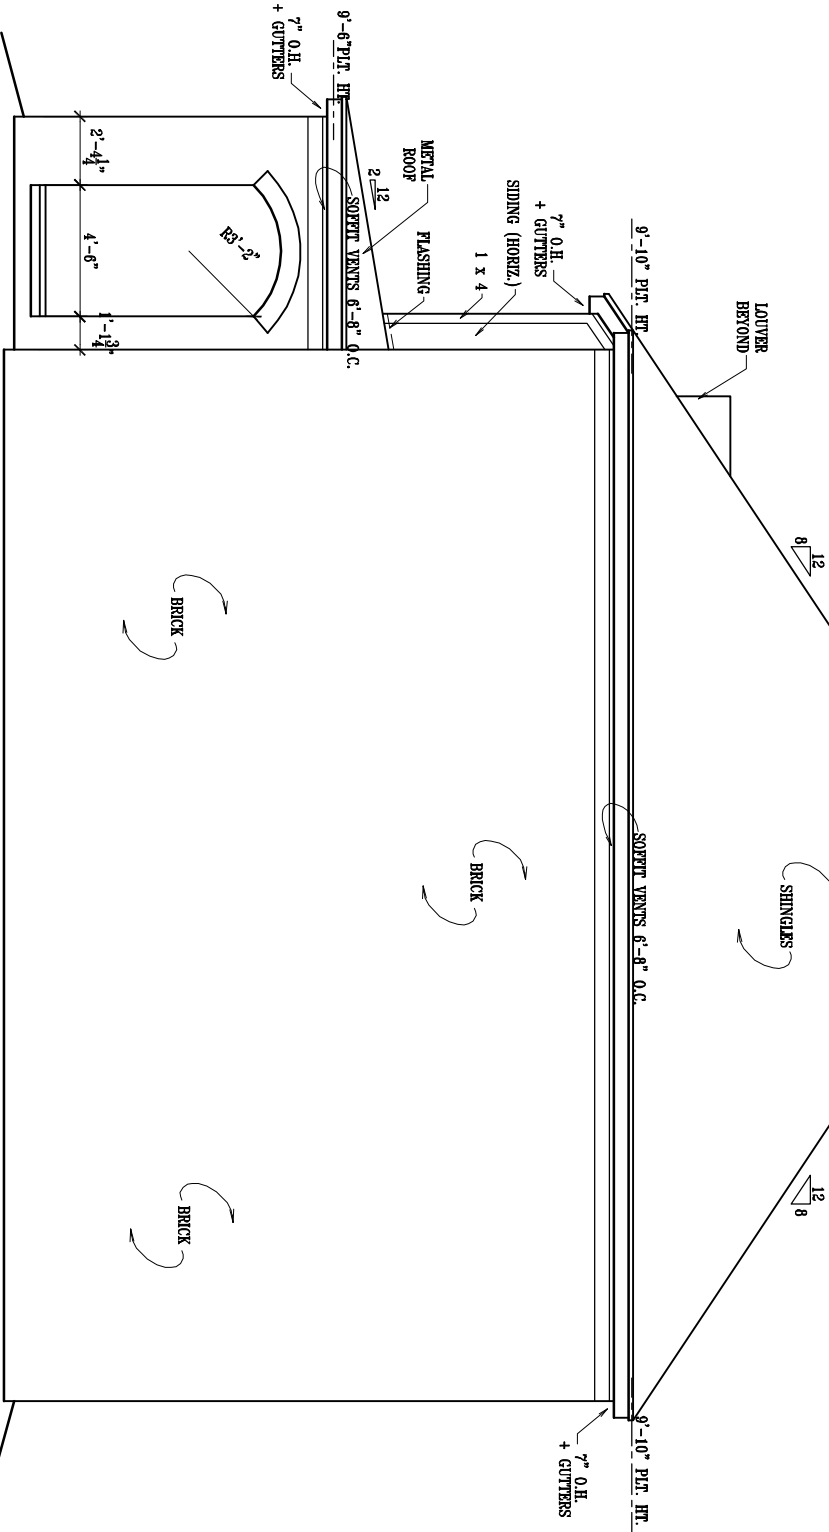

RIGHT SIDE ELEVATION
SCALE: 1/4"=1'-0"

© COPYRIGHT SULLIVAN & ASSOCIATES
FEDERAL OFFENSE TO COPY, REDRAW, OR USE THIS DESIGN ON LOCATIONS OTHER THAN FEE PAID LOCATIONS.

Note to General Contractor and fellow Sub-contractors: Sullivan and Associates does everything in our power to provide innovative, accurate, and efficient home plans for our customers. Our designs are checked and re-checked to eliminate costly mistakes in the field. In the event that an error or omission is discovered, stop work and notify us immediately to resolve the problem. If we are notified promptly, most oversights can be resolved quickly and economically. However, should work continue and we are not notified, accumulative expenses will occur and we shall not take financial responsibility for them.

6 SHEET	DESIGNED FOR: MERIDIAN PROPERTIES SPOTTSWOOD		 www.sullivanhomeplans.com	251 Germantown Bend Cove Cordova, Tennessee 38018 (901)-755-8840 FAX: (901)-755-6698 WWW.SULLIVANHOMEPANS.COM	MEMBER AMERICAN INSTITUTE OF BUILDING DESIGN	9-18	JIMMY BALLARD	BRIAN W.		
	PLAN NO. 1172-1159-254-F					9-18	JIMMY BALLARD	BRENT J.		

*