



UNIT BREAK DOWN

# OF UNITS	MODEL NAME	MODEL TYPE	WIDTH (M)	DEPTH (M)	GARAGE SIZE (CAR)	GFA * (SF)
2	A	INTERIOR	9.20	19.00	1.5	1521
1	A1	INTERIOR	9.75	16.60	1.5	1478
1	A2	END	9.50	16.60	1.5	1344
3	B	INTERIOR	9.75	19.00	2	1546
6	B1	END	9.90	19.00	2	1557
1	B2	INTERIOR	10.36	19.00	2	1600
1	C	INTERIOR	9.75	19.50	2	1600
1	C1	END	9.90	19.50	2	1631
4	D	INTERIOR	9.75	21.00	2	1776
1	D1	END	9.90	21.00	2	1810
2	D2	END	11.40	21.00	2	1950
1	E	END	12.92	18.00	2	1478
1	F	END	13.11	18.03	2	1936
1	G	END	14.49	16.81	2	2144
TOTAL		26				43047


*GFA INCLUDES COVERED REAR PORCH (EXCLUDES GARAGE & COV. FRONT PORCH)


Preliminary Site Plan

Power Glen Townhomes

St. Catharines, ON

SCALE: 1" = 40'-0"
DECEMBER 10, 2014

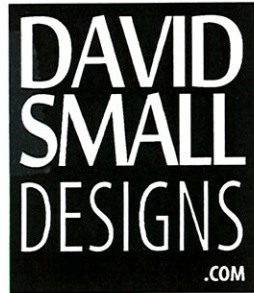

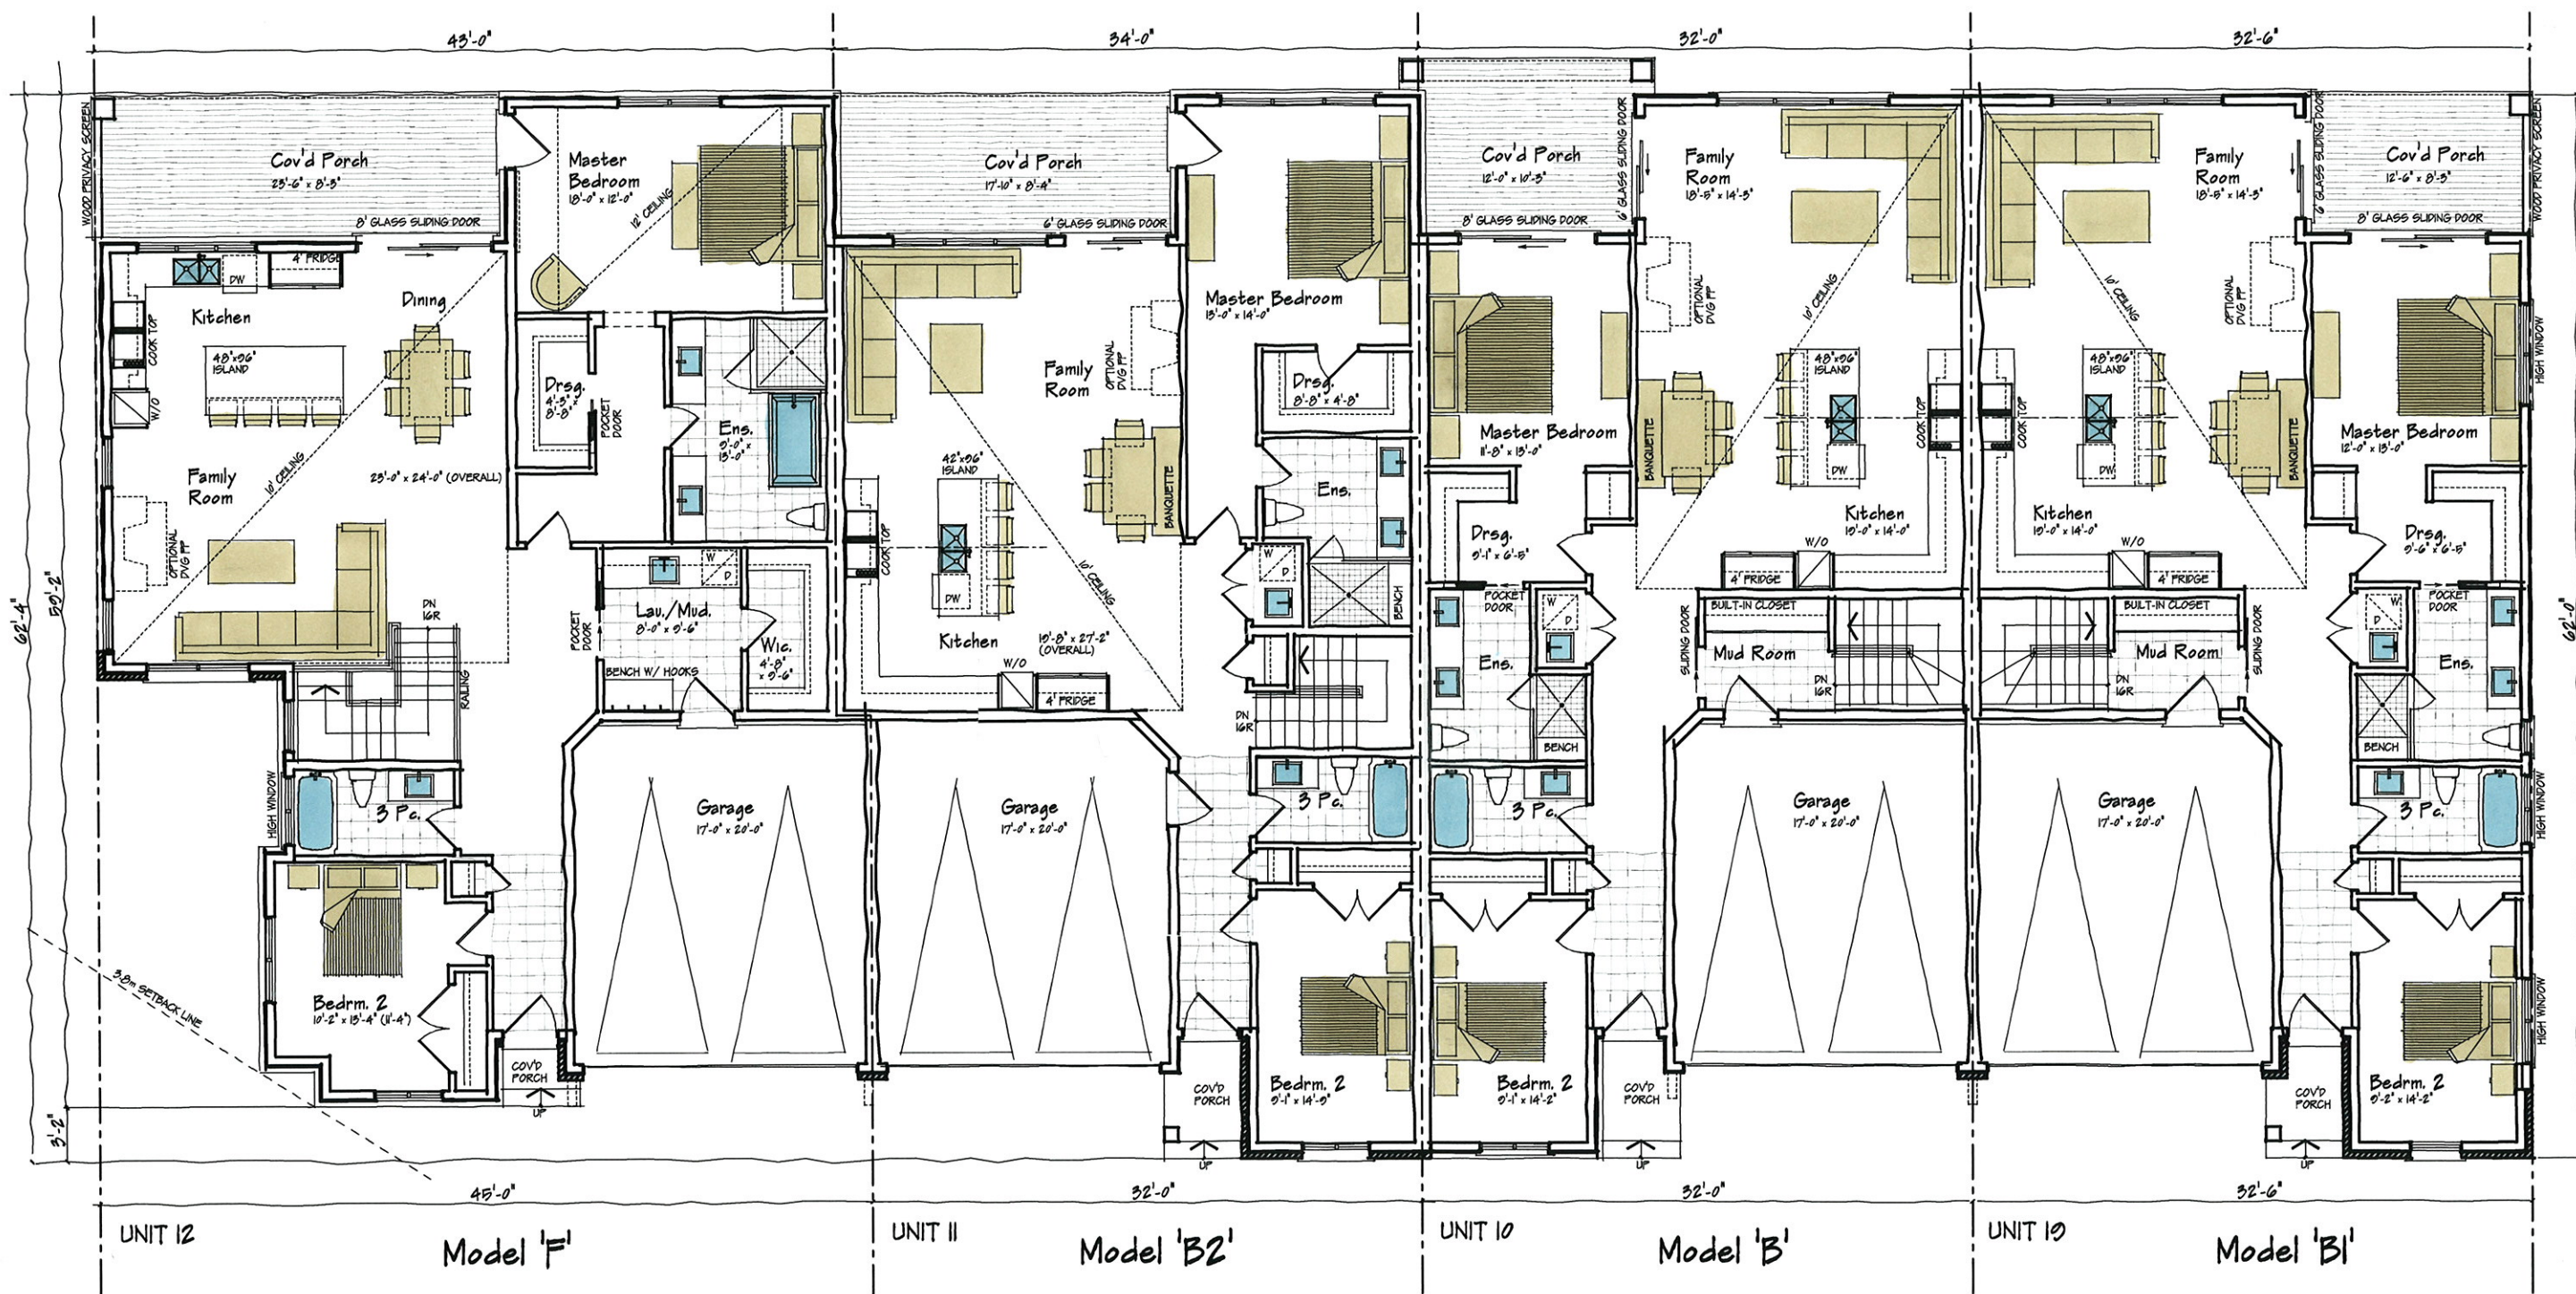

Ground Floor Plans

Power Glen Townhomes

St. Catharines, ON

SCALE: 1" = 10'-0"
DECEMBER 10, 2014



Front Elevations

Power Glen Townhomes

St. Catharines, ON


SCALE: 1" = 10'-0"
DECEMBER 10, 2014

1440 Hurontario Street, Suite 200, Mississauga, ON L5G 3H4

PH 905.271.9100

FX 905.271.9109

**DAVID
SMALL
DESIGNS**
.COM

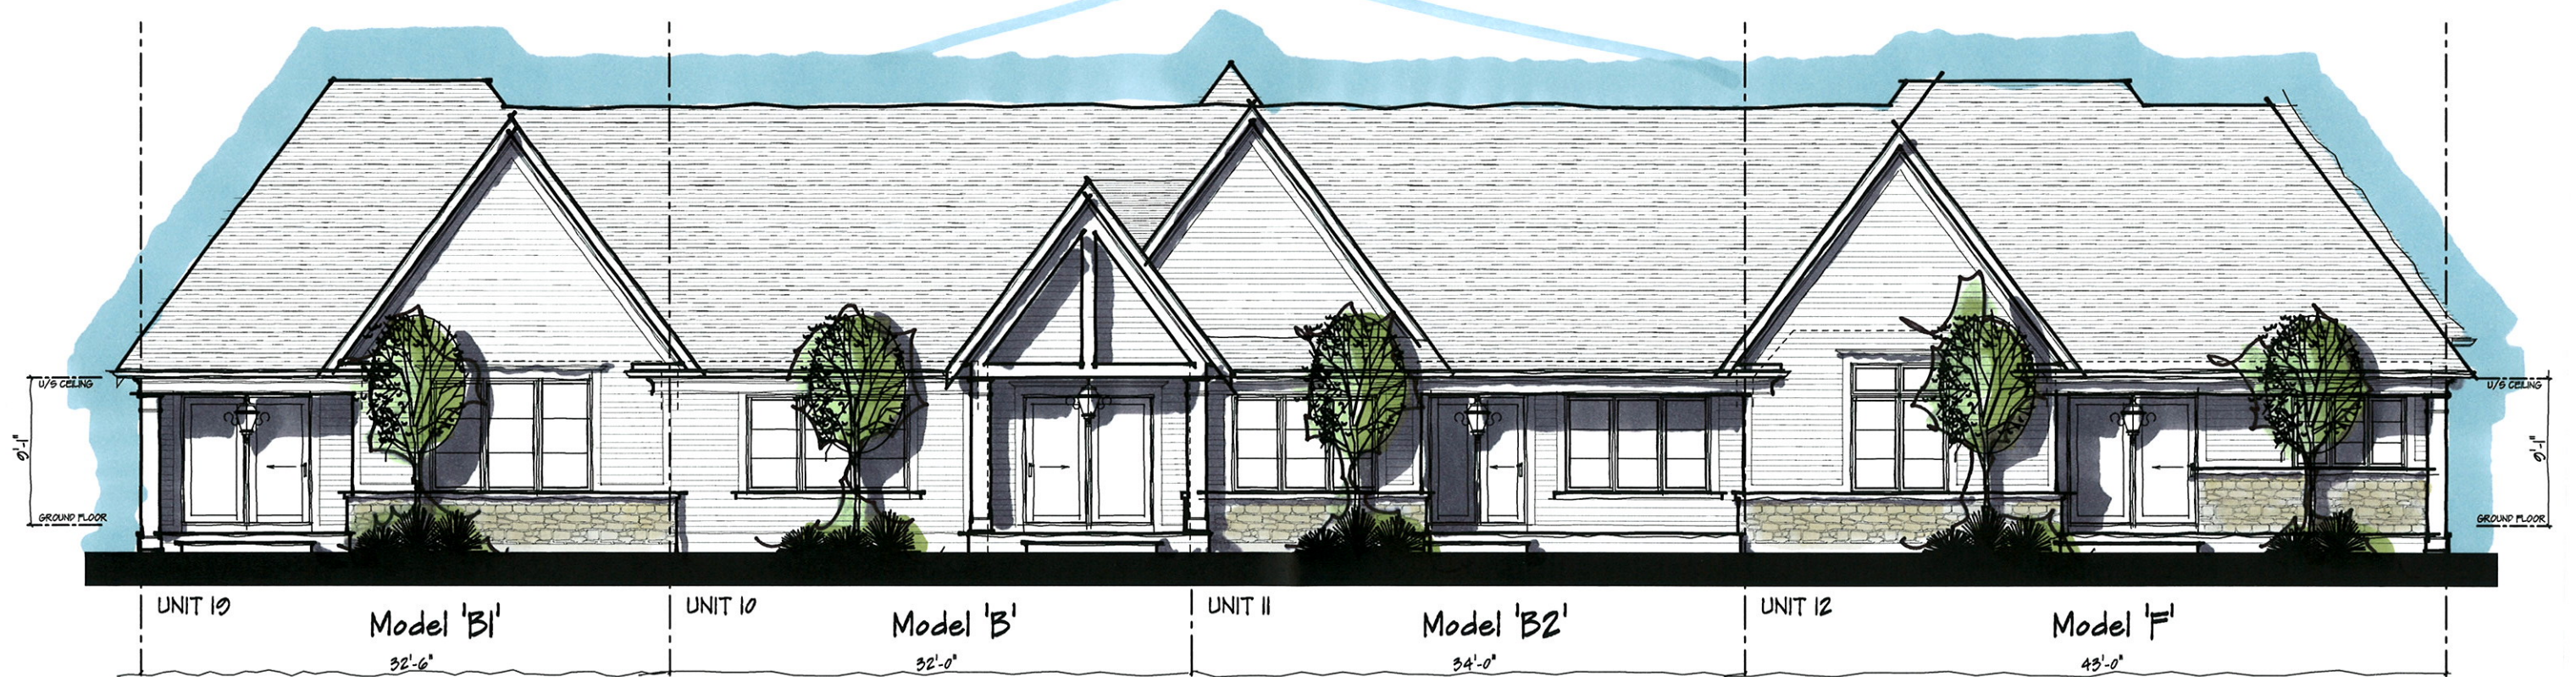

Rear Elevations

Power Glen Townhomes

St. Catharines, ON

SCALE: 1" = 10'-0"
DECEMBER 10, 2014

1440 Hurontario Street, Suite 200, Mississauga, ON L5G 3H4

PH 905.271.9100

FX 905.271.9109

**DAVID
SMALL
DESIGNS**
.COM