

THE LIVING ROOM


LUXURY FURNITURE AND INTERIORS



KINZY LONDON
07 GREVILLE STREET
HATTON GARDENS
EC1N 8BN

EXISTING FRONT ELEVATION
04th OCTOBER 2021

FRONT ELEVATION

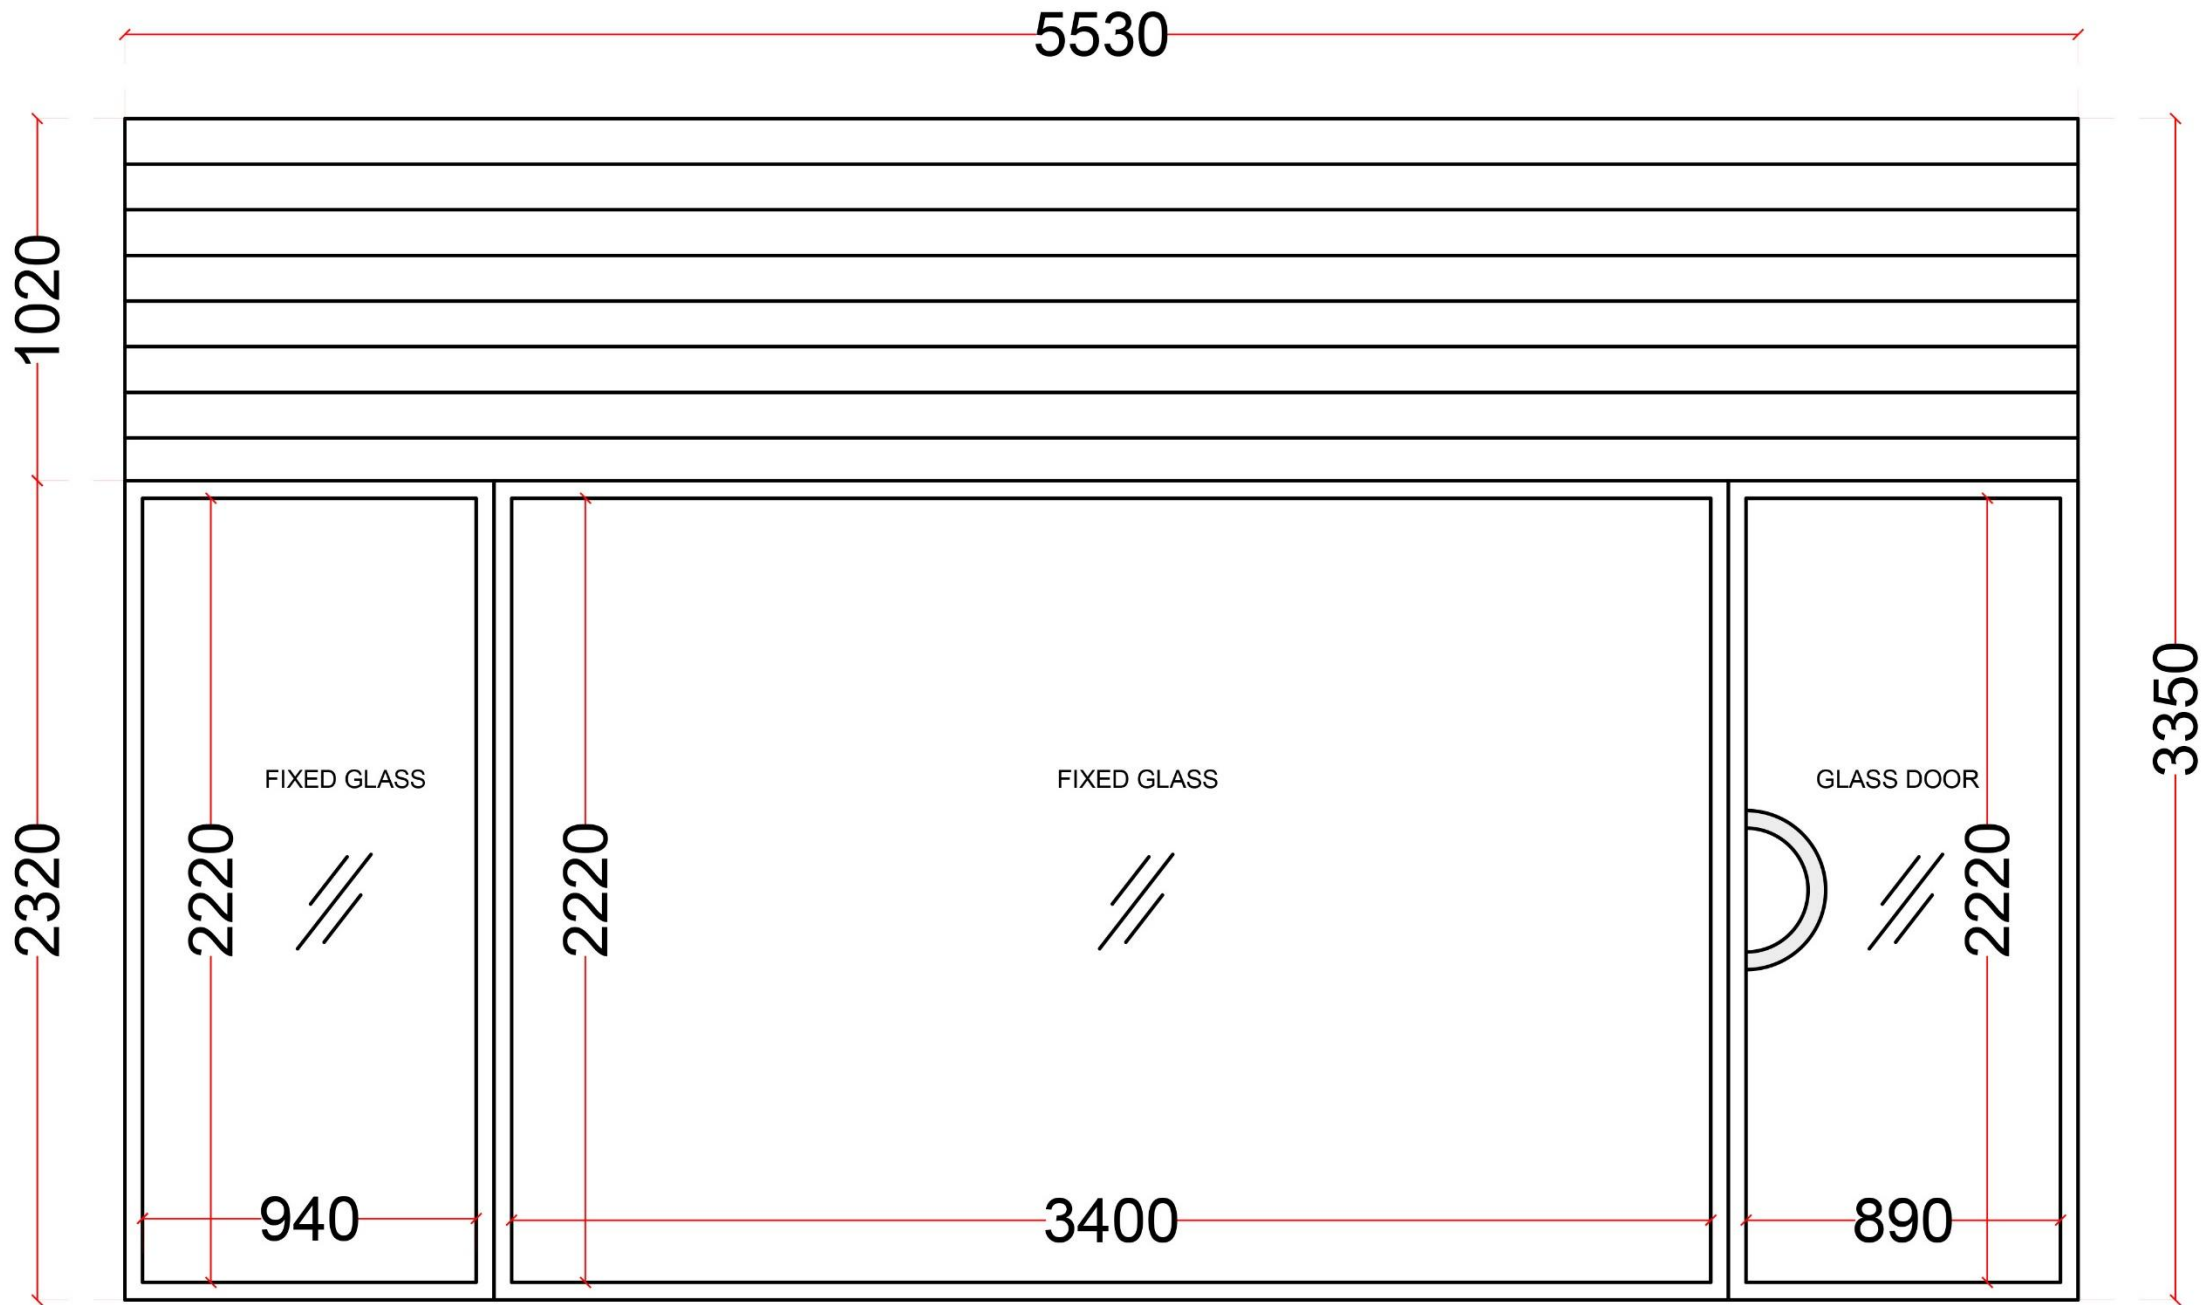

1. THE DRAWING SHOWS DESIGN INTENT ONLY. ALL DIMENSIONS TO BE CHECKED ON SITE PRIOR TO CONSTRUCTION OR PRODUCTION. CONSTRUCTION DETAILS TO BE CONFIRMED BY CONTRACTOR / MANUFACTURER BY SUBMITTING SHOP DRAWINGS FOR DESIGNERS APPROVAL.
2. DESIGN / DRAWING IS NOT TO BE SCALED FOR PRODUCTION AND CONSTRUCTION PURPOSE.
3. ALL DISCREPANCIES AND OMISSIONS ON SITE MUST BE REPORTED TO DESIGNER FOR THEIR COMMENTS OR APPROVAL PRIOR TO COMMENCING WORK.
4. ALL ELECTRICAL LIGHTING, HVAC AND PLUMBING ISSUES TO BE REFERRED TO ENGINEER'S DRAWINGS PRIOR TO COMMENCEMENT O WORKS.
5. THE DESIGNS ARE SUBJECT TO APPROVAL BY STATUTORY AUTHORITIES AND ANY NECESSARY ALTERATIONS SHOULD BE MADE IF REQUIRED TO COMPLY WITH STATUTORY REQUIREMENTS. ALL DESIGN CONCEPTS AND DRAWINGS ARE THE PROPERTY OF THE LIVING ROOM LONDON AND ARE COVERED BY COPYRIGHT. NO REPRODUCTIONS, ADAPTATIONS AND/OR COPIES MAY BE MADE WITHOUT WRITTEN PERMISSION BY THE LIVING ROOM LONDON.

PROJECT:
KINZY LONDON

ADDRESS:
07 GREVILLE STREET
HATTON GARDENS
LONDON
EC1N 8BN

TITLE:
FRONT ELEVATION

DATE: 28 / 09 / 2021

REF. NO: MG **REV:** A

SCALE: NTS

THE LIVING ROOM
26 Store St, Bloomsbury,
London WC1E 7BT



EXISTING



EXISTING

