


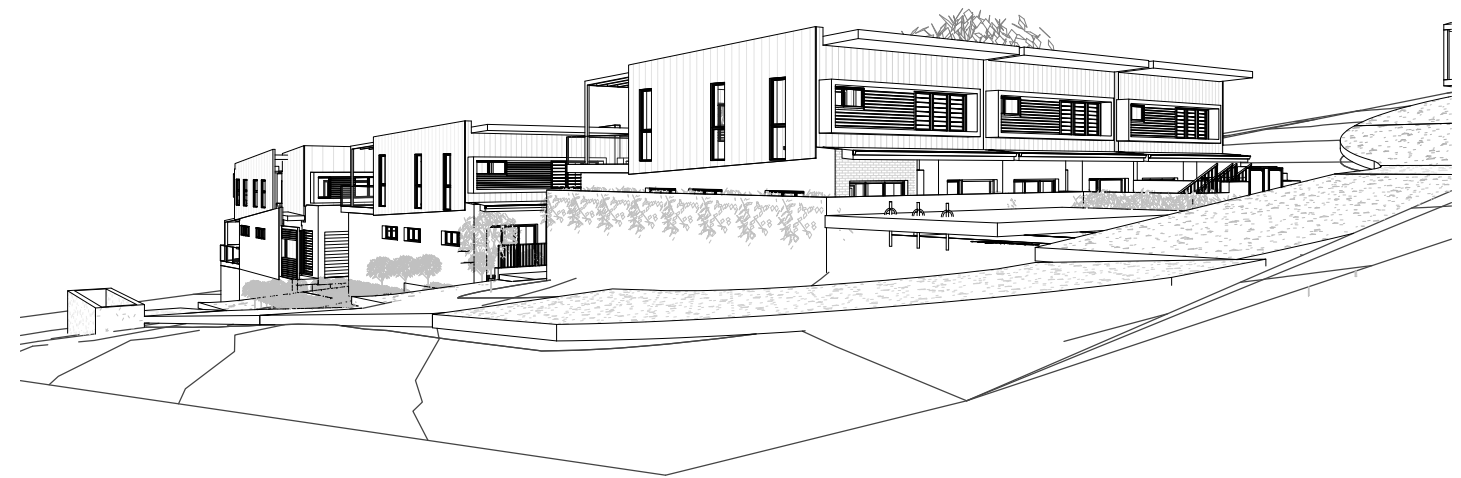

3D PERSPECTIVE 1



3D PERSPECTIVE 2



3D PERSPECTIVE 3



3D PERSPECTIVE 4

PRELIMINARY

REF. DATE	AMENDMENT		<b>Wollongong</b> 81a Princes Highway, Fairy Meadow Tel: (02) 4227 1661 Email: info@designworkshop.com.au Web: http://www.designworkshop.com.au	<b>Sydney</b> Level 2, 77 King Street, Sydney Tel: 0406 432 560 Email: info@designworkshop.com.au Web: http://www.designworkshop.com.au		CLIENT: OP MEDIUM DENSITY RESIDENTIAL	DATE: JAN 14	PROJECT No. 1185
			ADDRESS: LOT 11 + DP 29383 44 CUMMINS ST, UNANDERRA			DRAWN: HD	DWG No. 07-1	
<b>DISCLAIMER</b> All dimensions are in millimeters. Verify all dimensions on site prior to commencement of any work. Copyright of DWA.			DRAWING NAME: 3D			QA:		