
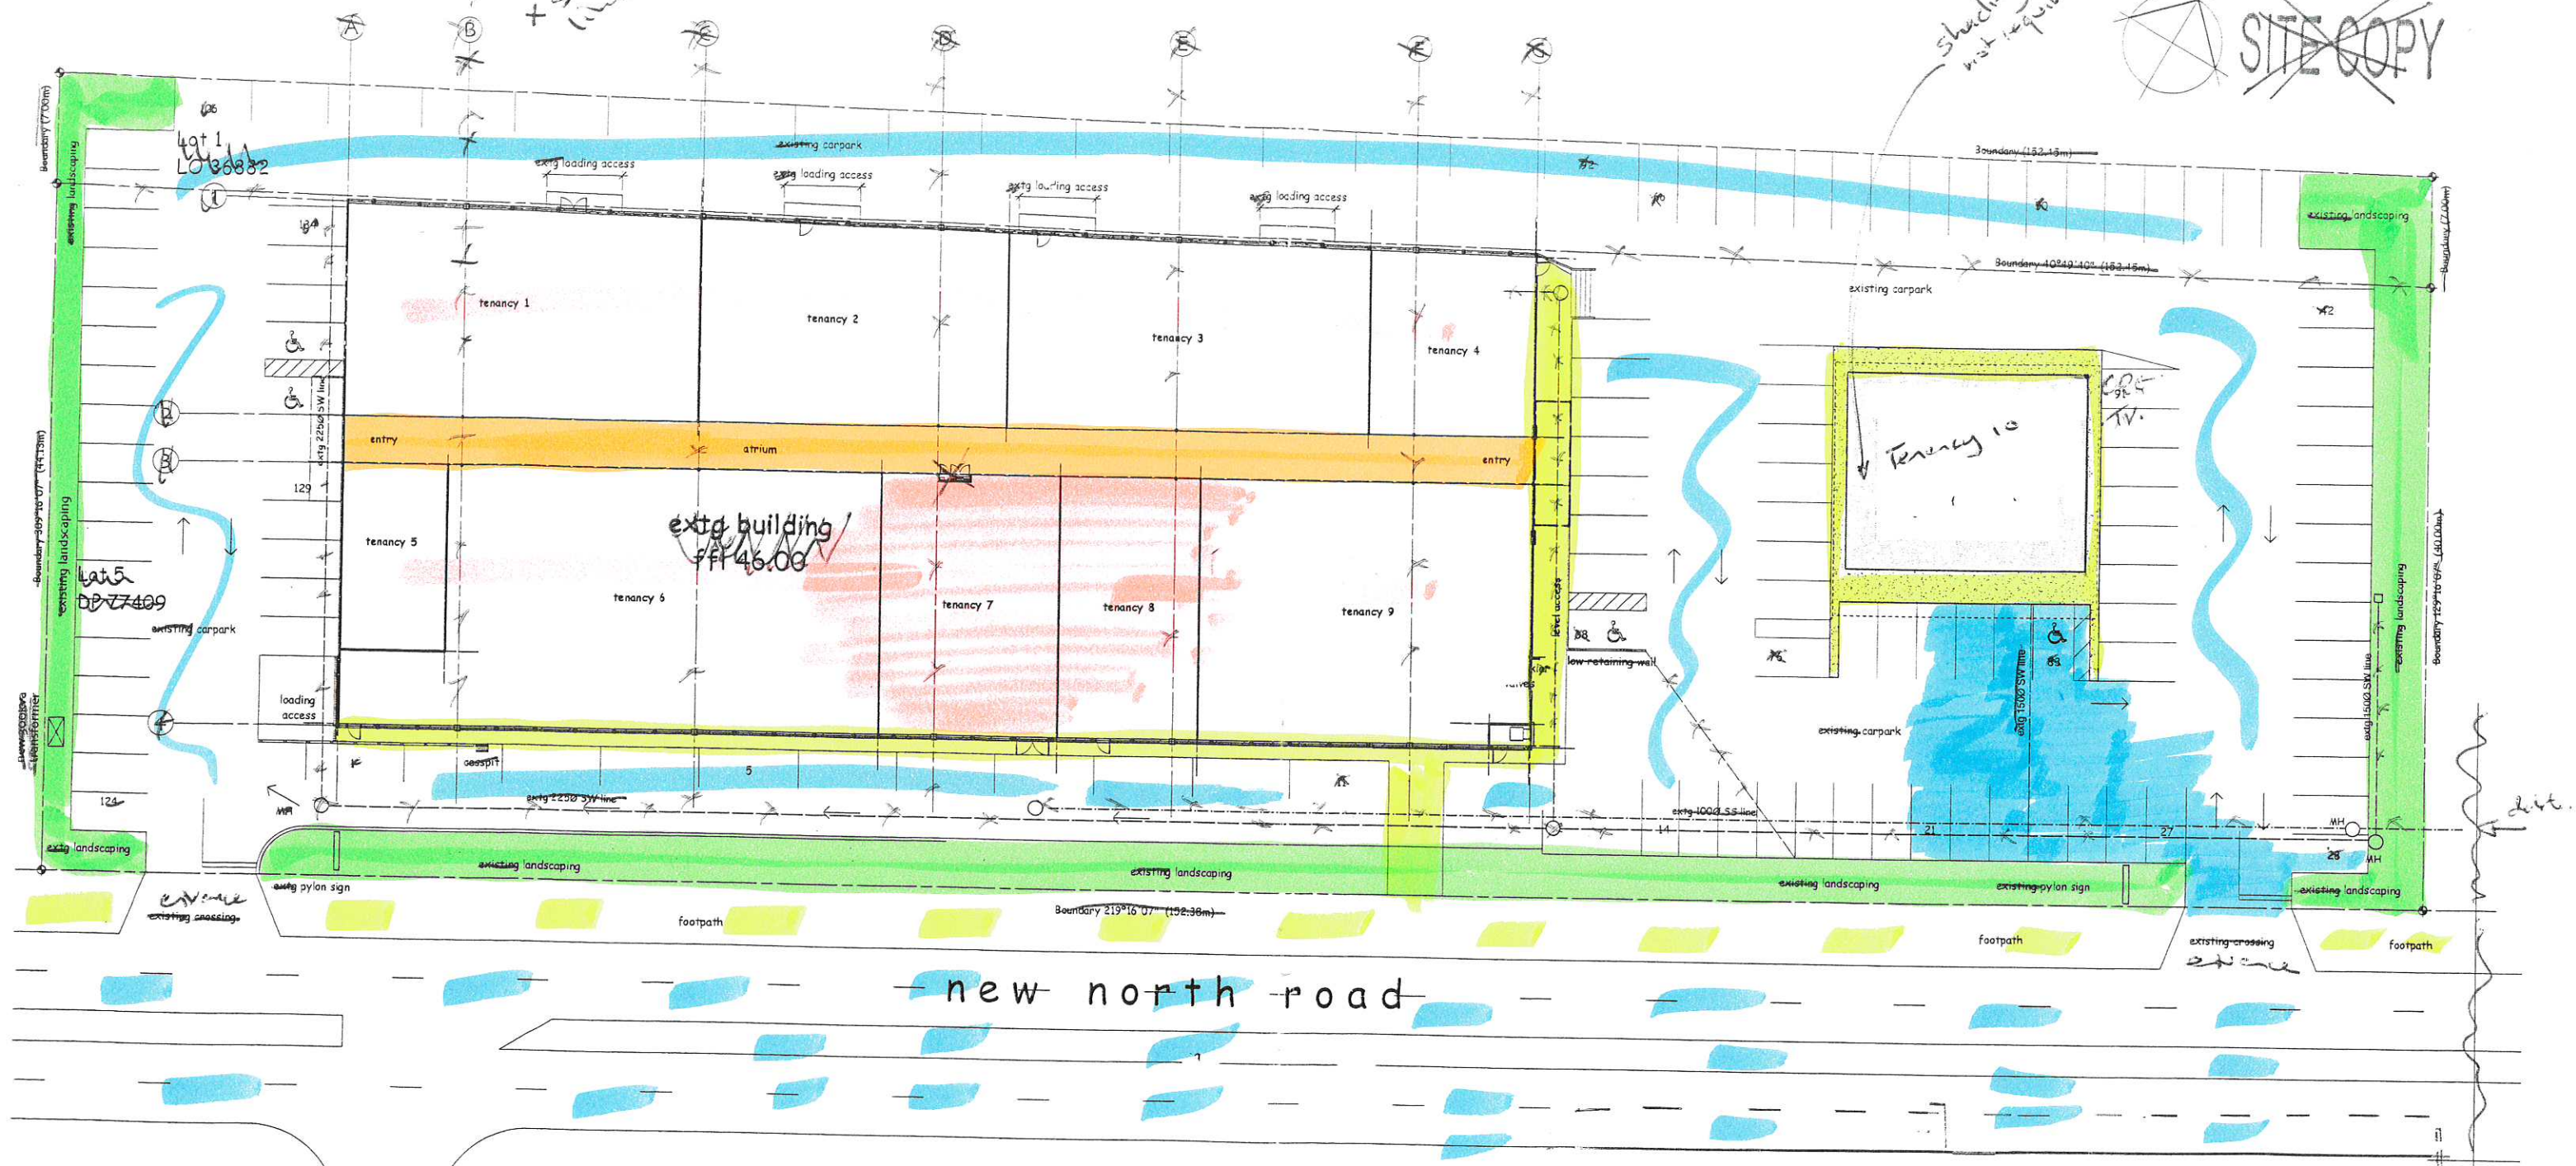


③ Location up plan

delete
+ sect on
(line)

shading
not required

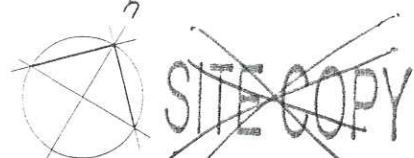

KEY (NOT DRAWN ON PDF SUPPLIED)
FOR INFORMATION ONLY



stairs



LANDSCAPING



INTERNAL MALL



EXTERNAL PATHS (50% WEIGHTING ON ROAD FOOTPATH)



CAR PARKING (50% WEIGHTING ON ROAD)