


NUMBER 1

APPROX SCALE

FLOOR PLAN

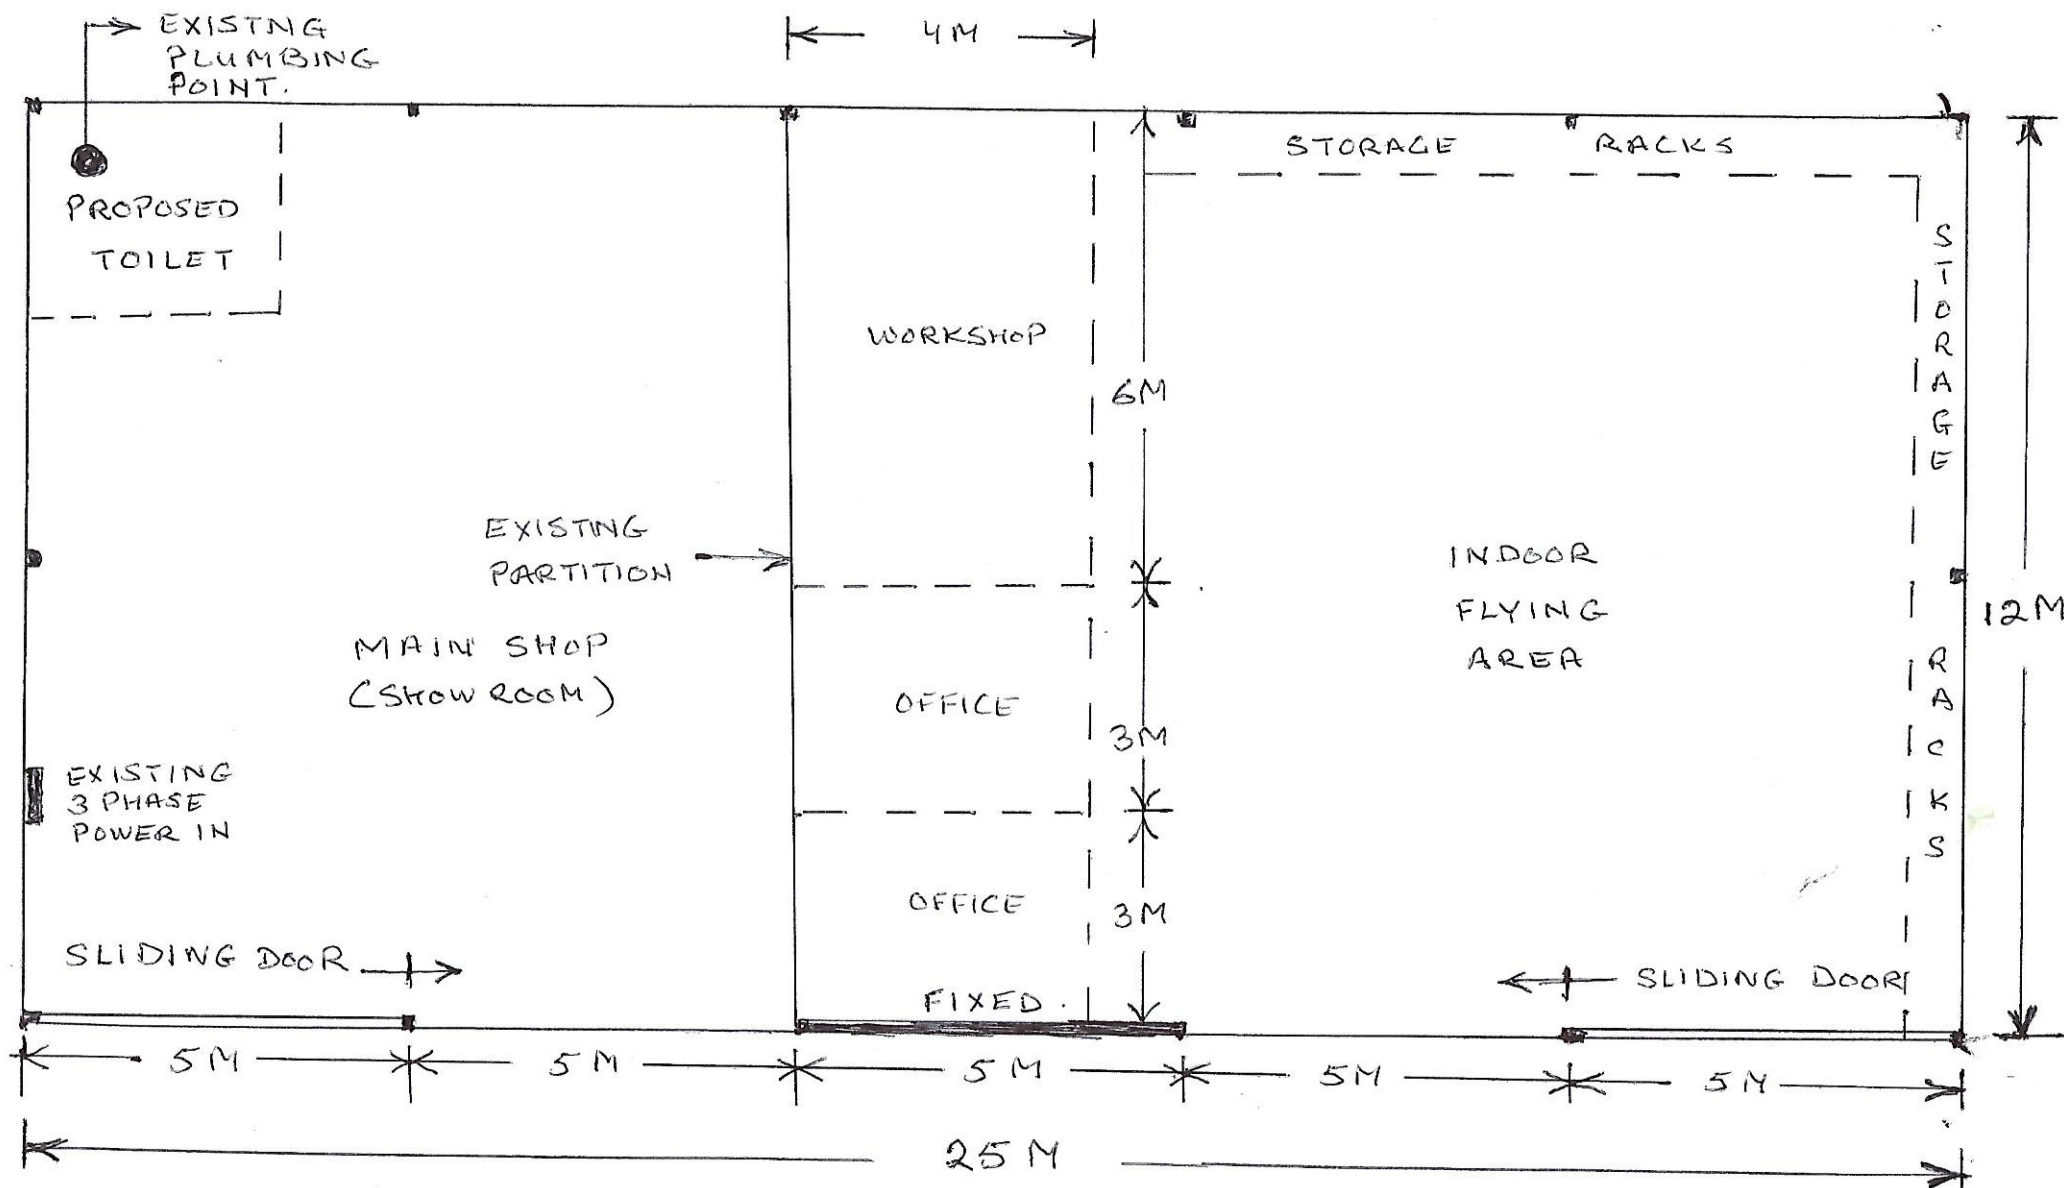

NUMBER 2

EXISTING BEAM STRUCTURE ALONG REAR WALL
ELEVATION

NOT TO SCALE

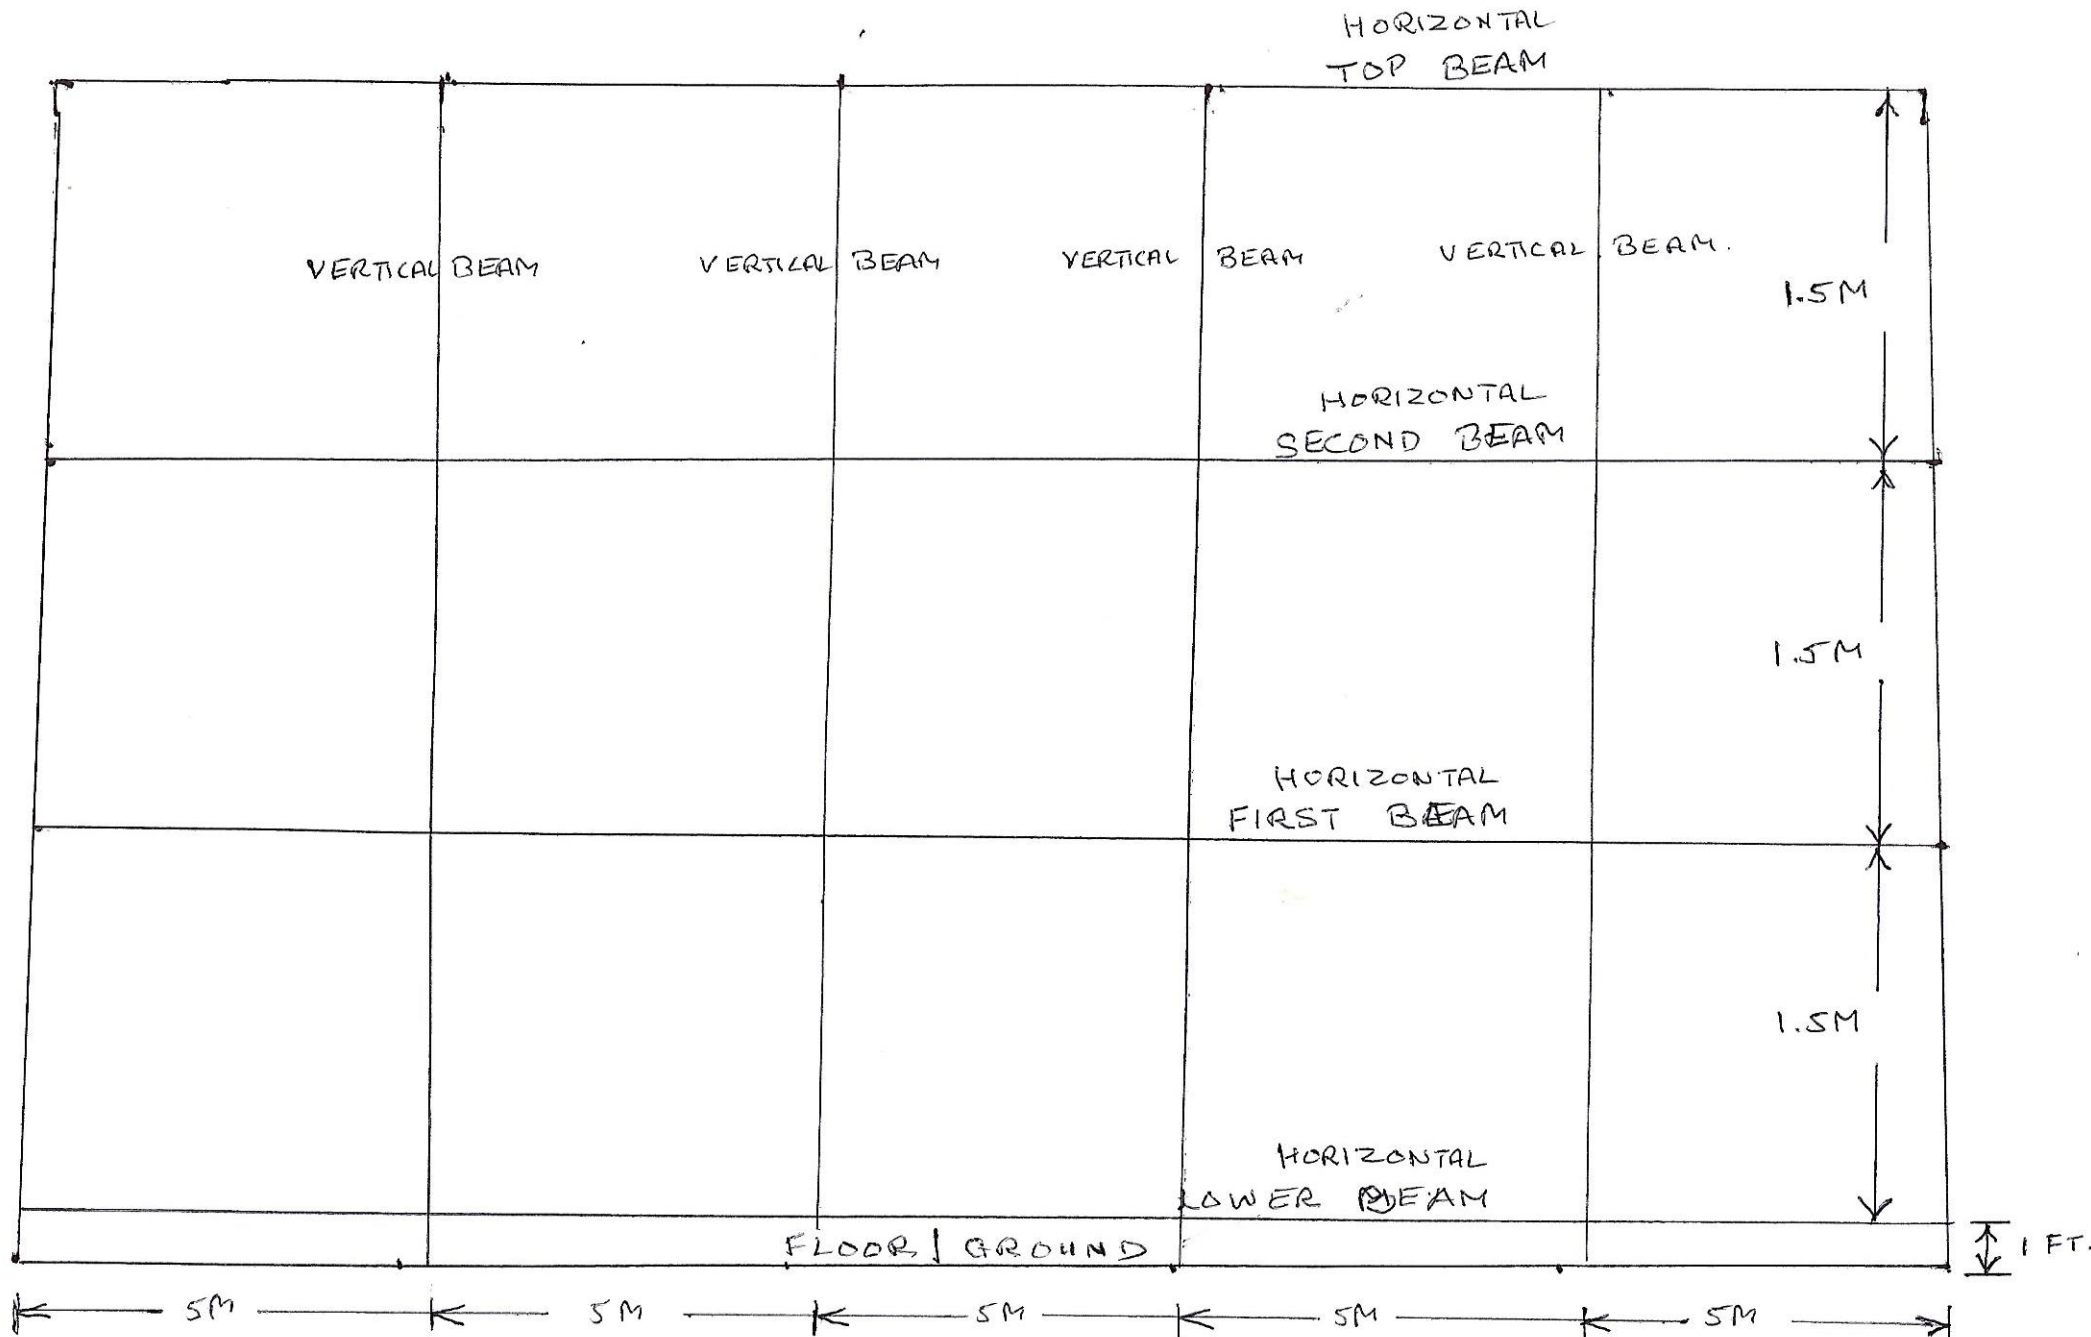


DIAGRAM 3

Approx Scale

EXISTING BEAM STRUCTURE ALONG SIDE WALLS

SIDE ELEVATION

