


EVACUATION DIAGRAM

PRE-EMPT
Pre Emergency Planning & Training

Business Name
Business Address Line 1
Business Address Line 2
Floor Level

LOGO

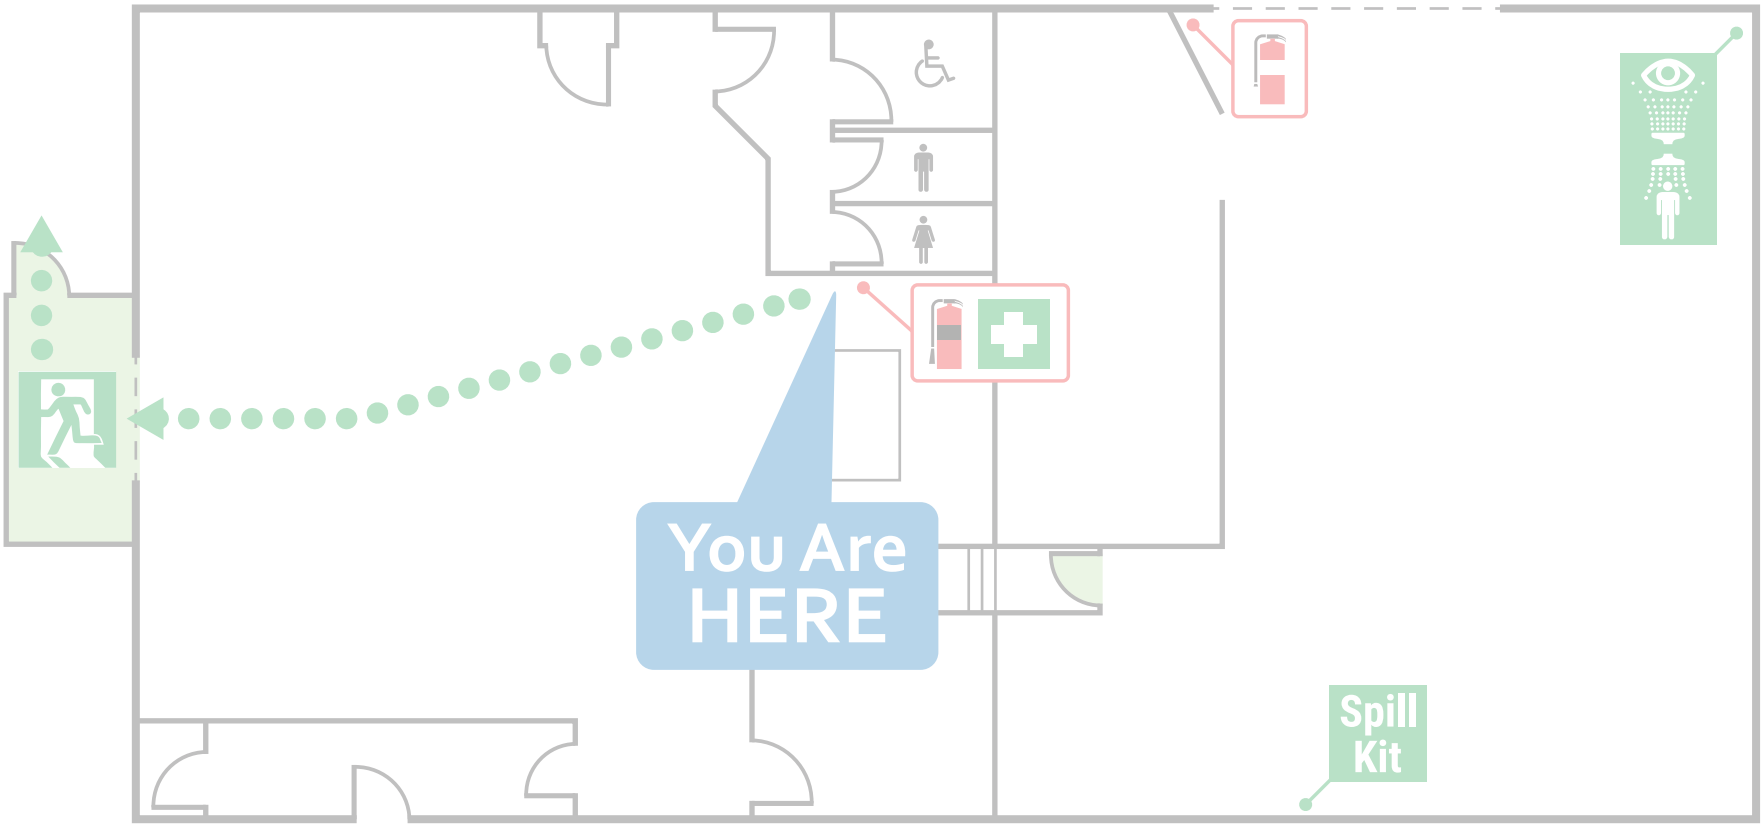

[floor plan NOT to scale]

IN CASE OF FIRE

R

Remove people from immediate danger



A

Alert others & raise the alarm
Contact emergency services '000'




C

Confine fire & smoke
Where practical, close doors and windows behind you.



E

Evacuate the building
Proceed to the nominated assembly area & remain here until instructed.

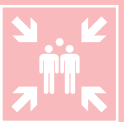

LEGEND



DCP
Extinguisher



CO2
Extinguisher



First Aid
Equipment



Emergency
Eyewash



Emergency
Shower



Emergency
Spill Kit



Emergency
EXIT



EXIT
Route



EVACUATION DIAGRAM

PRE-EMPT
Pre Emergency Planning & Training


Business Name

Business Address Line 1

Business Address Line 2

Floor Level

CLIENT DETAILS

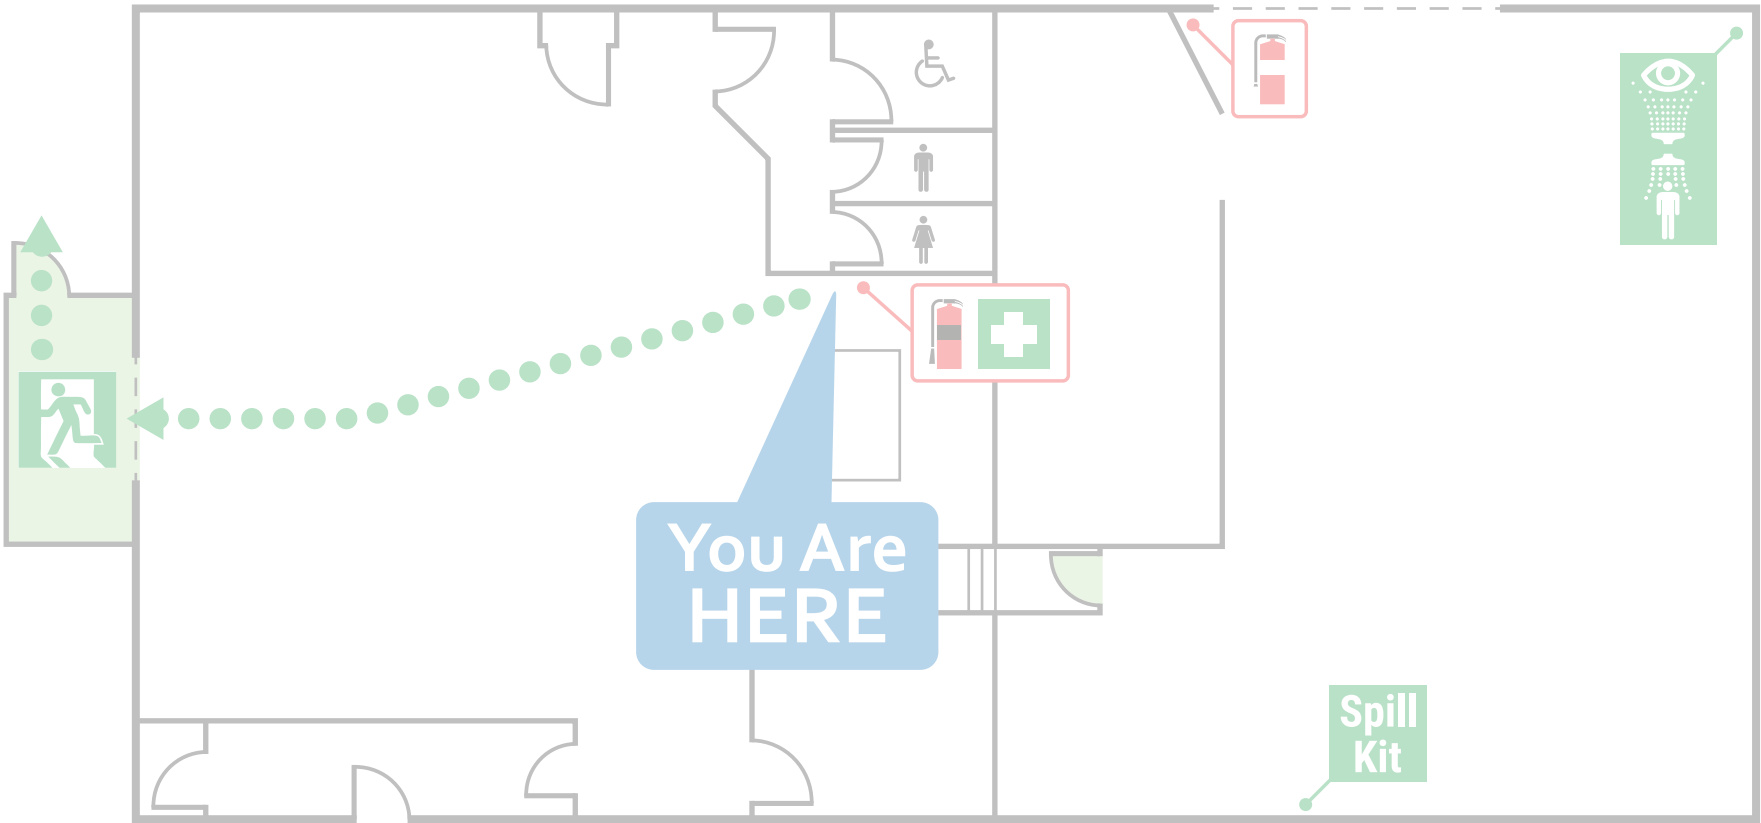

[floor plan NOT to scale]

IN CASE OF FIRE

R

Remove people from immediate danger

A

Alert others & raise the alarm
Contact emergency services '000'

C

Confine fire & smoke
Where practical, close doors and windows behind you.

E

Evacuate the building
Proceed to the nominated assembly area & remain here until instructed.

LEGEND

DCP Extinguisher

CO2 Extinguisher

First Aid Equipment

Emergency Eyewash

Emergency Shower

Emergency Spill Kit

Emergency EXIT

EXIT Route




EVACUATION DIAGRAM

PRE-EMPT
Pre Emergency Planning & Training

Business Name
Business Address Line 1
Business Address Line 2
Floor Level

FLOORPLAN AREA

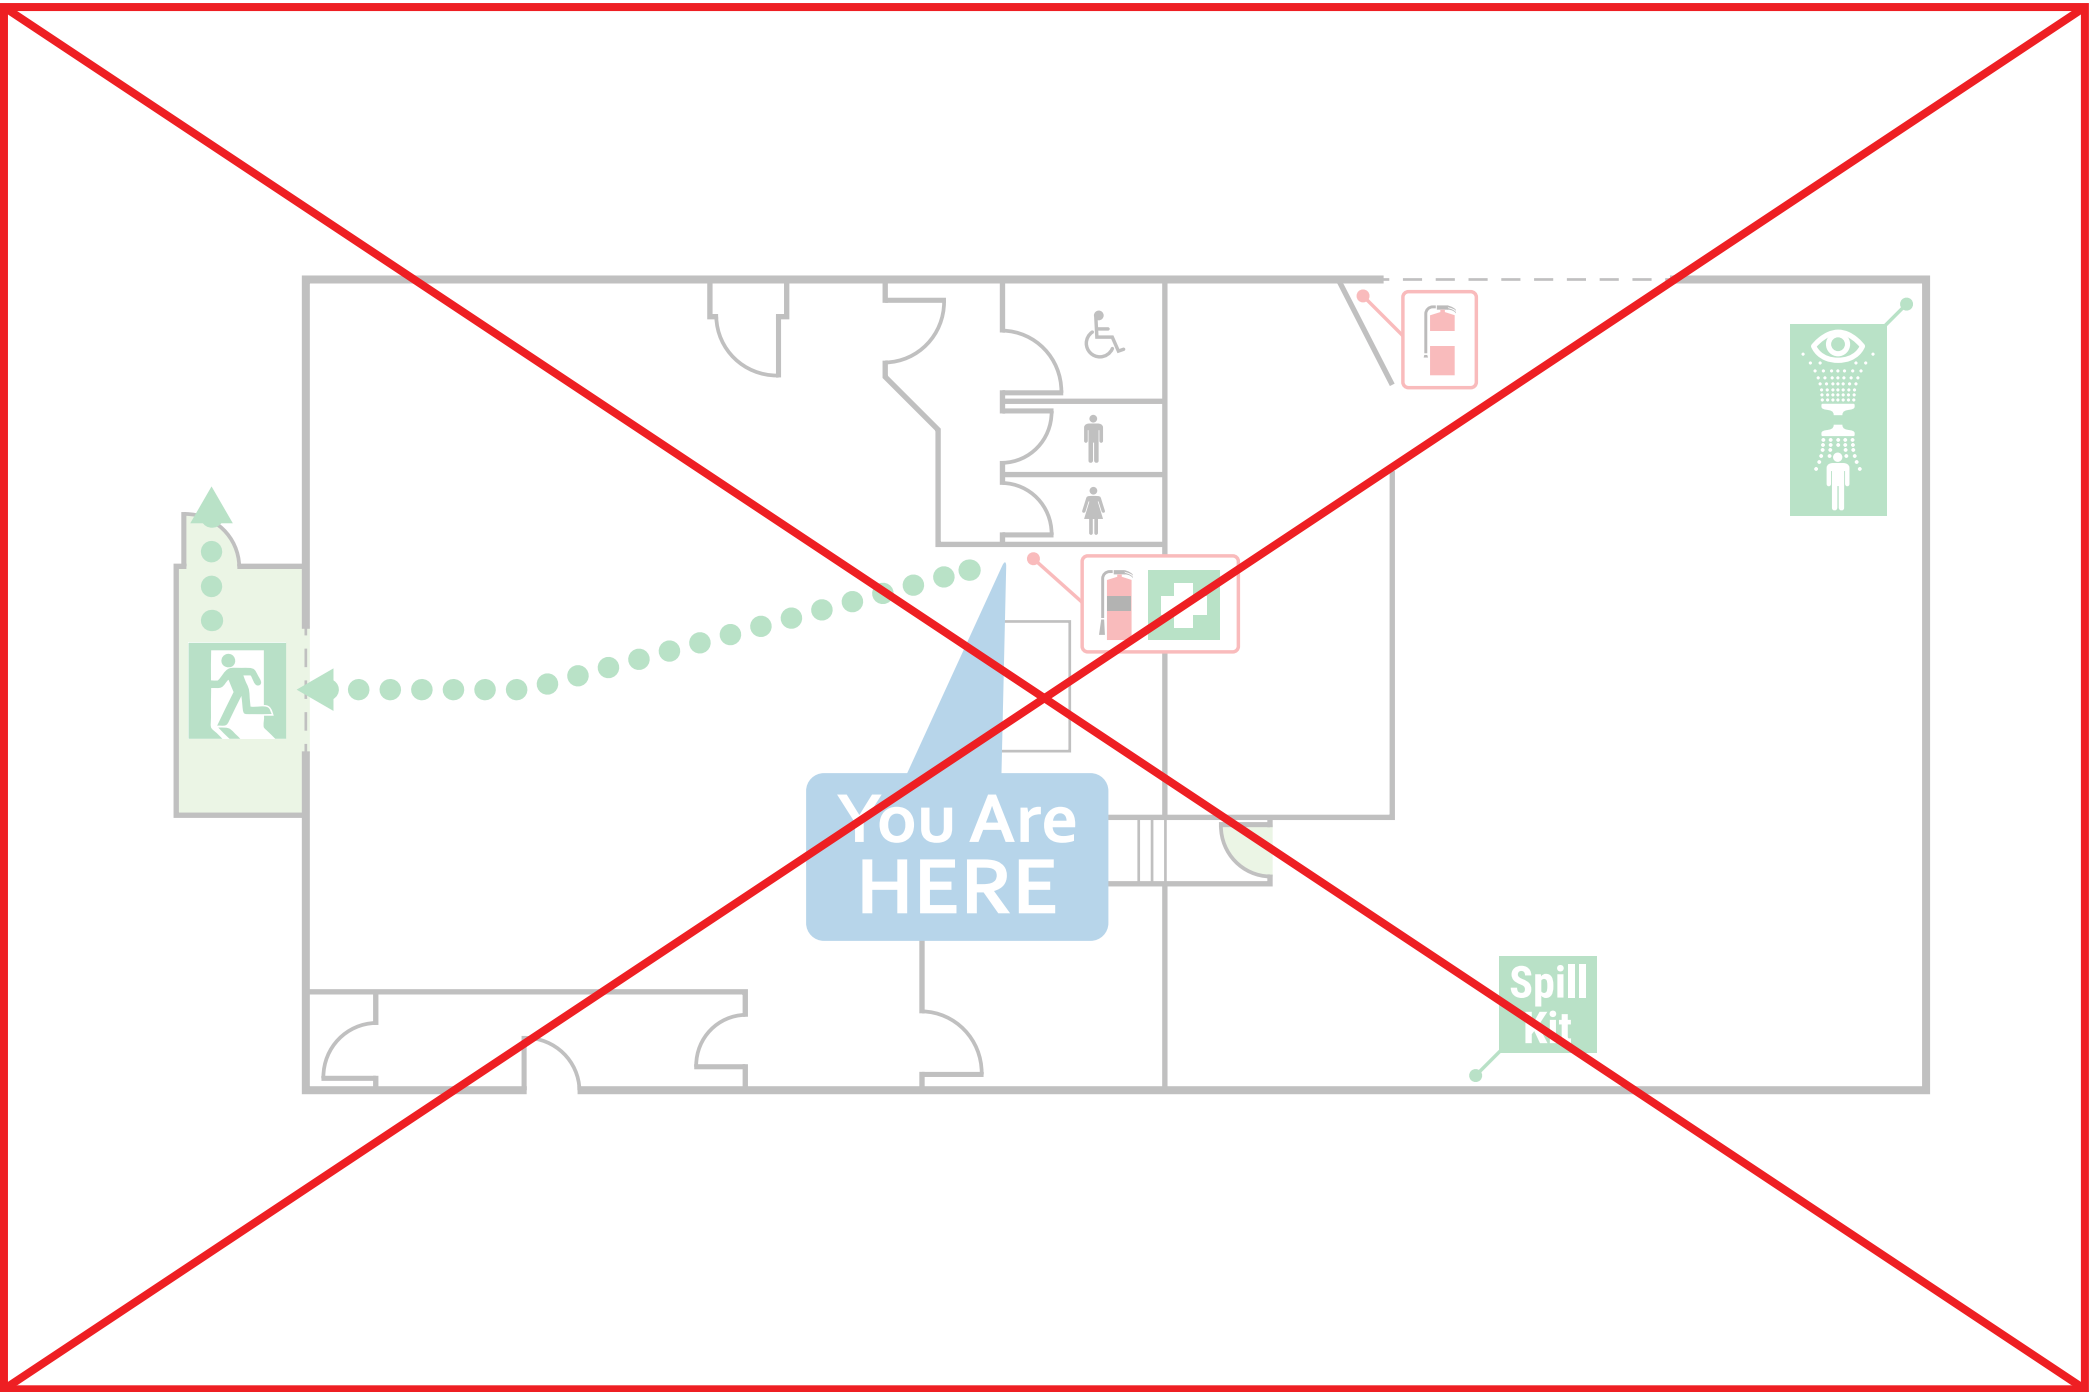

[floor plan NOT to scale]

IN CASE OF FIRE

R

Remove people from immediate danger

A

Alert others & raise the alarm
Contact emergency services '000'

C

Confine fire & smoke
Where practical, close doors and windows behind you.

E

Evacuate the building
Proceed to the nominated assembly area & remain here until instructed.

LEGEND

DCP Extinguisher

CO2 Extinguisher

First Aid Equipment

Emergency Eyewash

Emergency Shower

Emergency Spill Kit

Emergency EXIT


EXIT Route



EVACUATION DIAGRAM

PRE-EMPT
Pre Emergency Planning & Training

Business Name
Business Address Line 1
Business Address Line 2
Floor Level

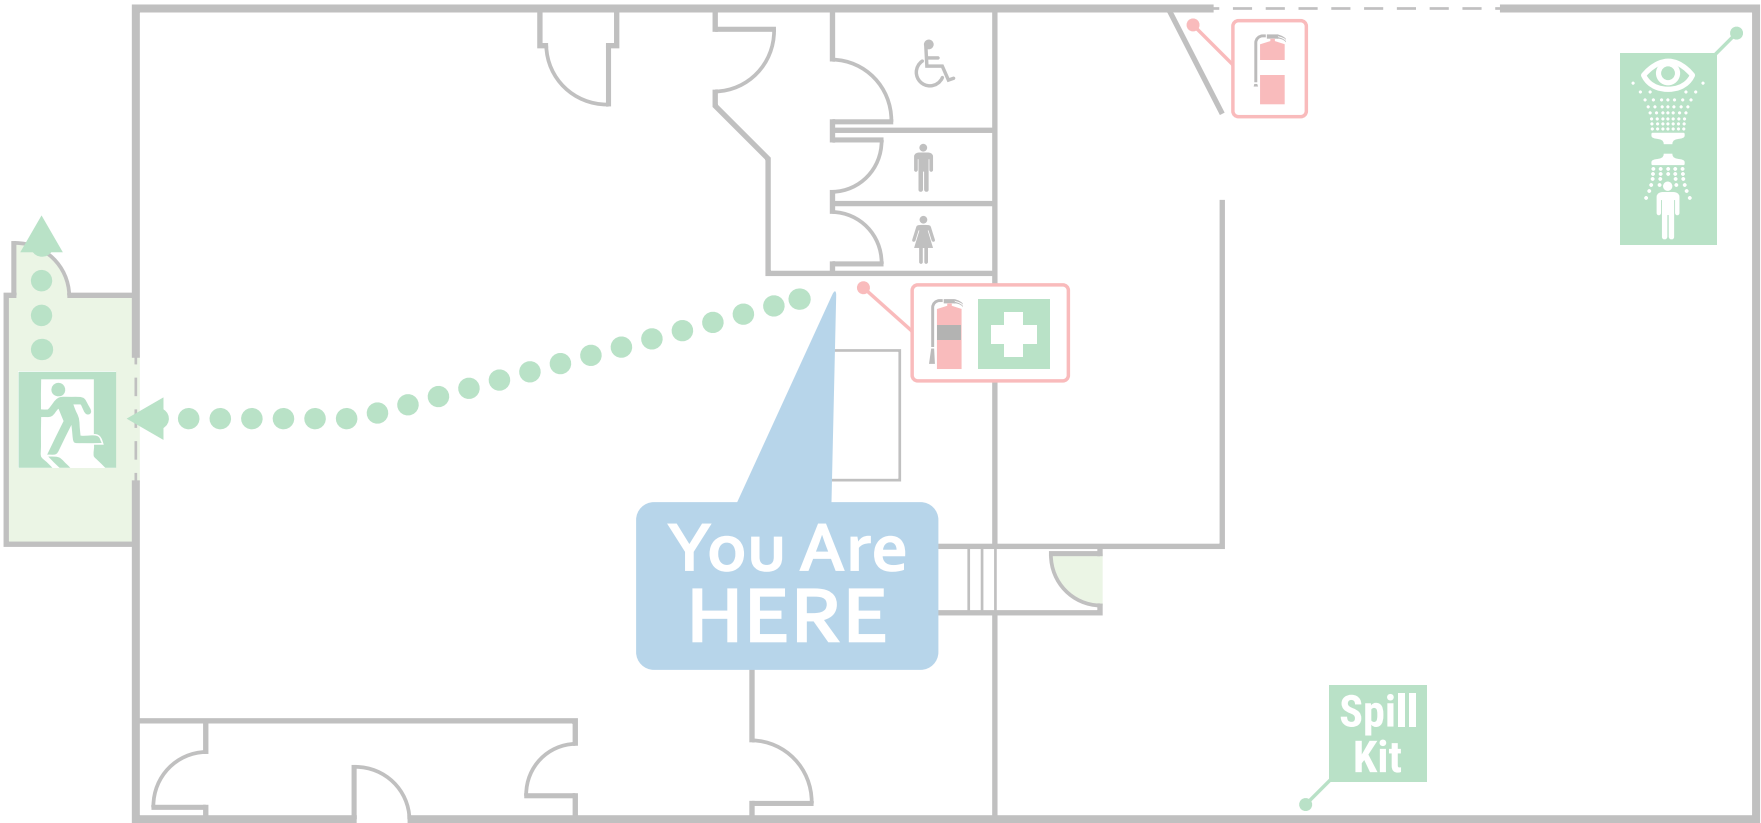

SITE PLAN AREA

[floor plan NOT to scale]

IN CASE OF FIRE

R

Remove people from immediate danger

A

Alert others & raise the alarm
Contact emergency services '000'

C

Confine fire & smoke
Where practical, close doors and windows behind you.

E

Evacuate the building
Proceed to the nominated assembly area & remain here until instructed.

LEGEND

DCP Extinguisher

CO2 Extinguisher

First Aid Equipment

Emergency Eyewash

Emergency Shower

Emergency Spill Kit

Emergency EXIT


EXIT Route



EVACUATION DIAGRAM

PRE-EMPT
Pre Emergency Planning & Training

Business Name
Business Address Line 1
Business Address Line 2
Floor Level

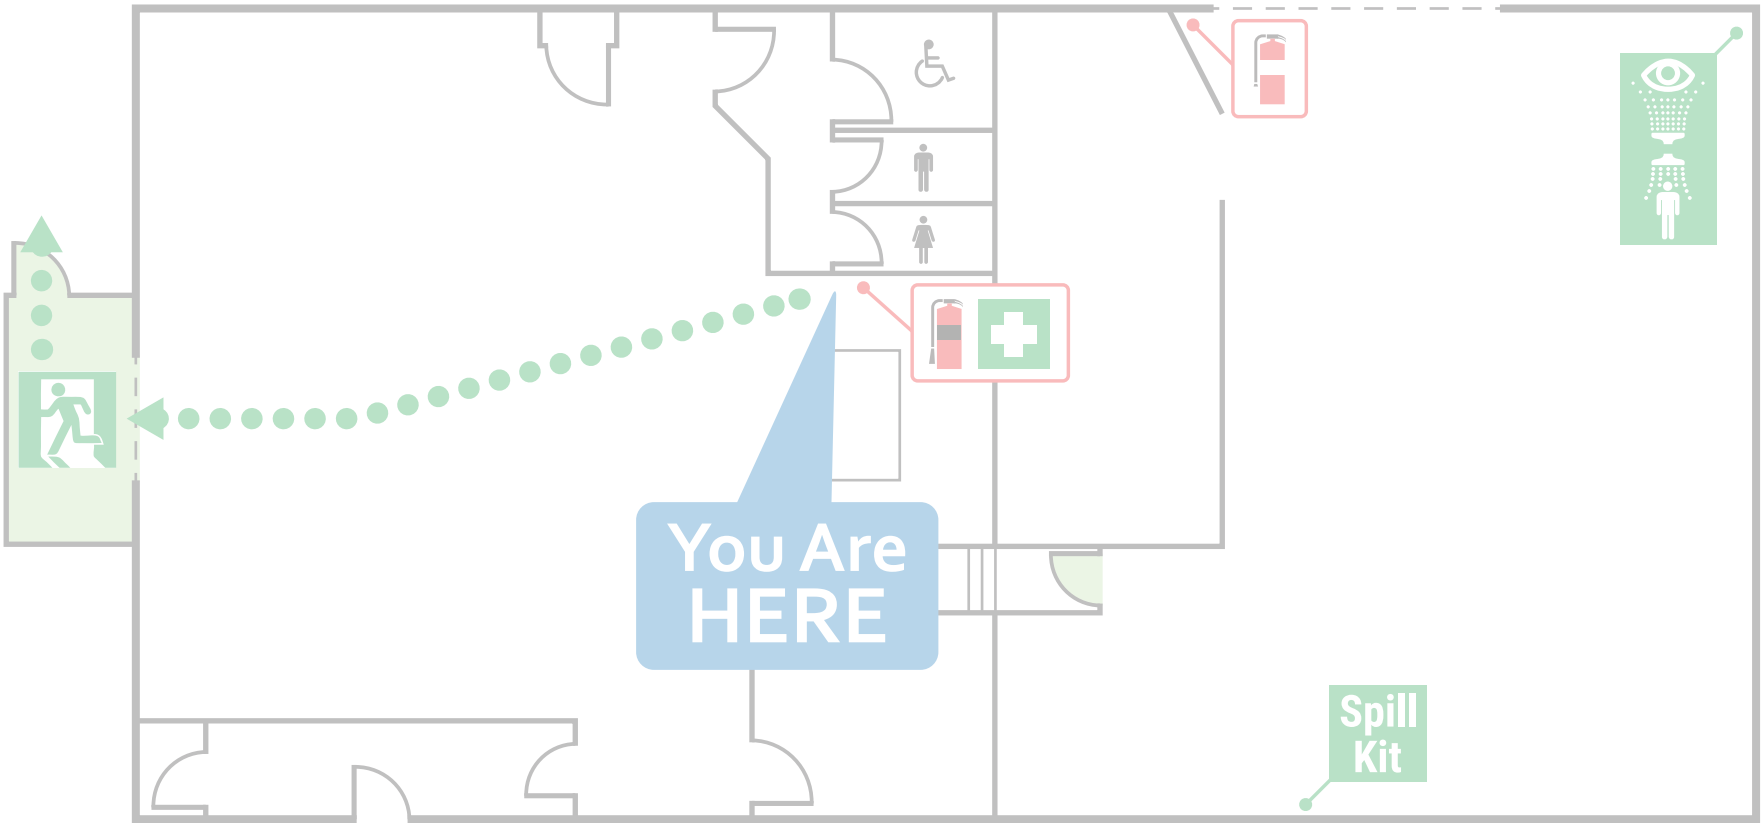

LEGEND

[floor plan NOT to scale]

IN CASE OF FIRE

R

Remove people from immediate danger

A

Alert others & raise the alarm
Contact emergency services '000'

C

Confine fire & smoke
Where practical, close doors and windows behind you.

E

Evacuate the building
Proceed to the nominated assembly area & remain here until instructed.

LEGEND

DCP Extinguisher

CO2 Extinguisher

First Aid Equipment

Emergency Eyewash

Emergency Shower

Emergency Spill Kit

Emergency EXIT


EXIT Route



EVACUATION DIAGRAM

PRE-EMPT
Pre Emergency Planning & Training

Business Name
Business Address Line 1
Business Address Line 2
Floor Level

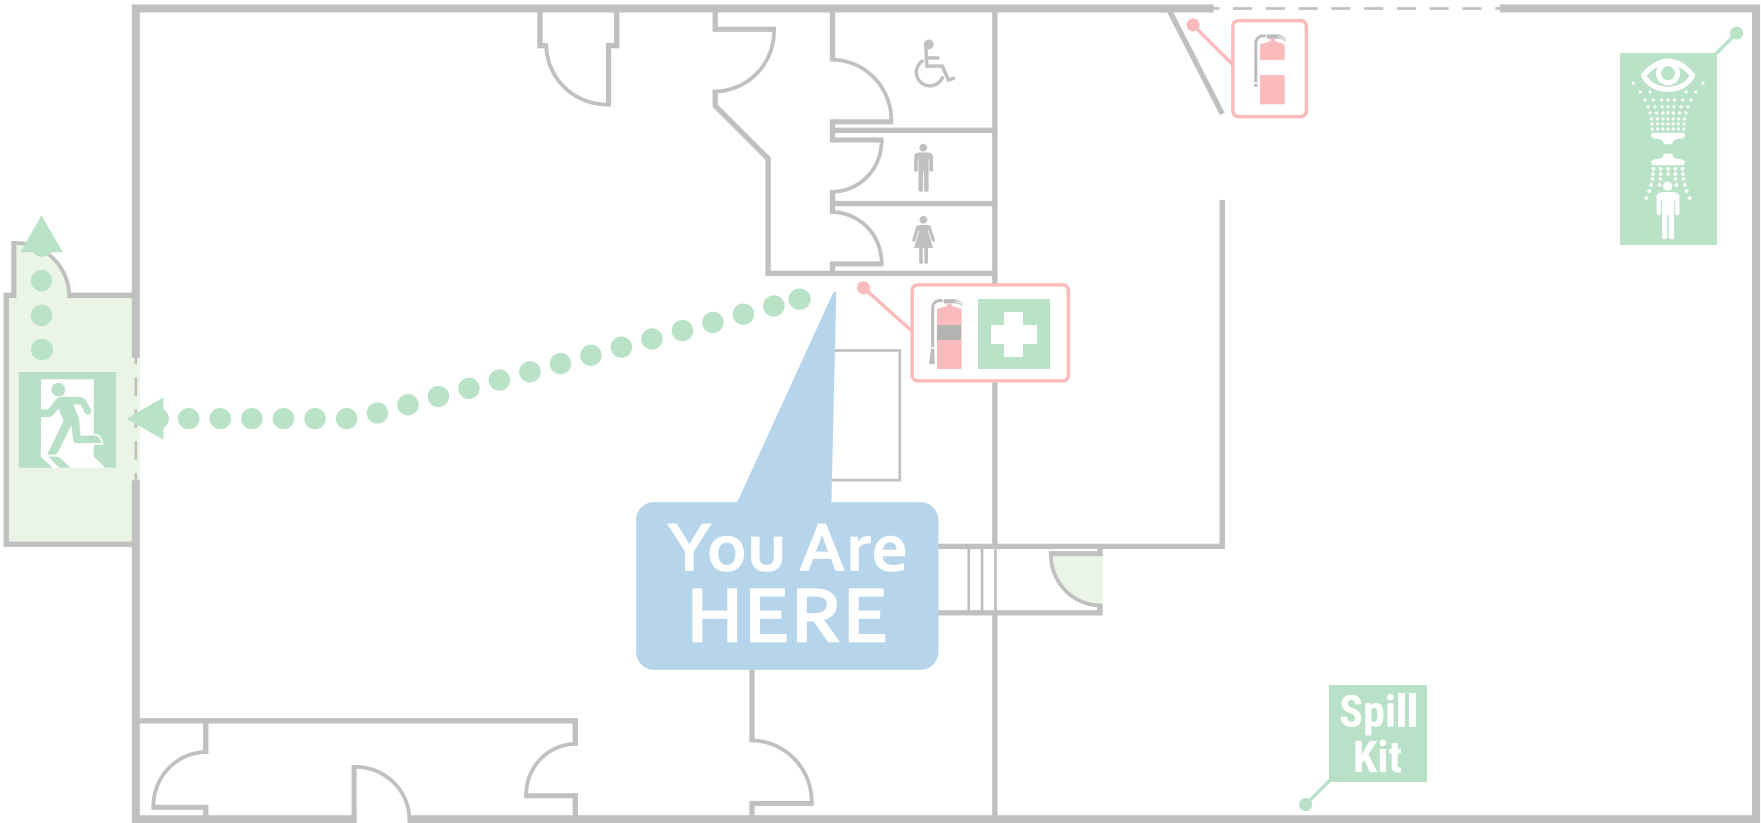

RACE

[floor plan NOT to scale]

IN CASE OF FIRE

R

Remove people from immediate danger

A

Alert others & raise the alarm
Contact emergency services '000'

C

Confine fire & smoke
Where practical, close doors and windows behind you.

E

Evacuate the building
Proceed to the nominated assembly area & remain here until instructed.

LEGEND

DCP Extinguisher

CO2 Extinguisher

First Aid Equipment

Emergency Eyewash

Emergency Shower

Emergency Spill Kit

Emergency EXIT


EXIT Route



EVACUATION DIAGRAM

PRE-EMPT
Pre Emergency Planning & Training

Business Name
Business Address Line 1
Business Address Line 2
Floor Level

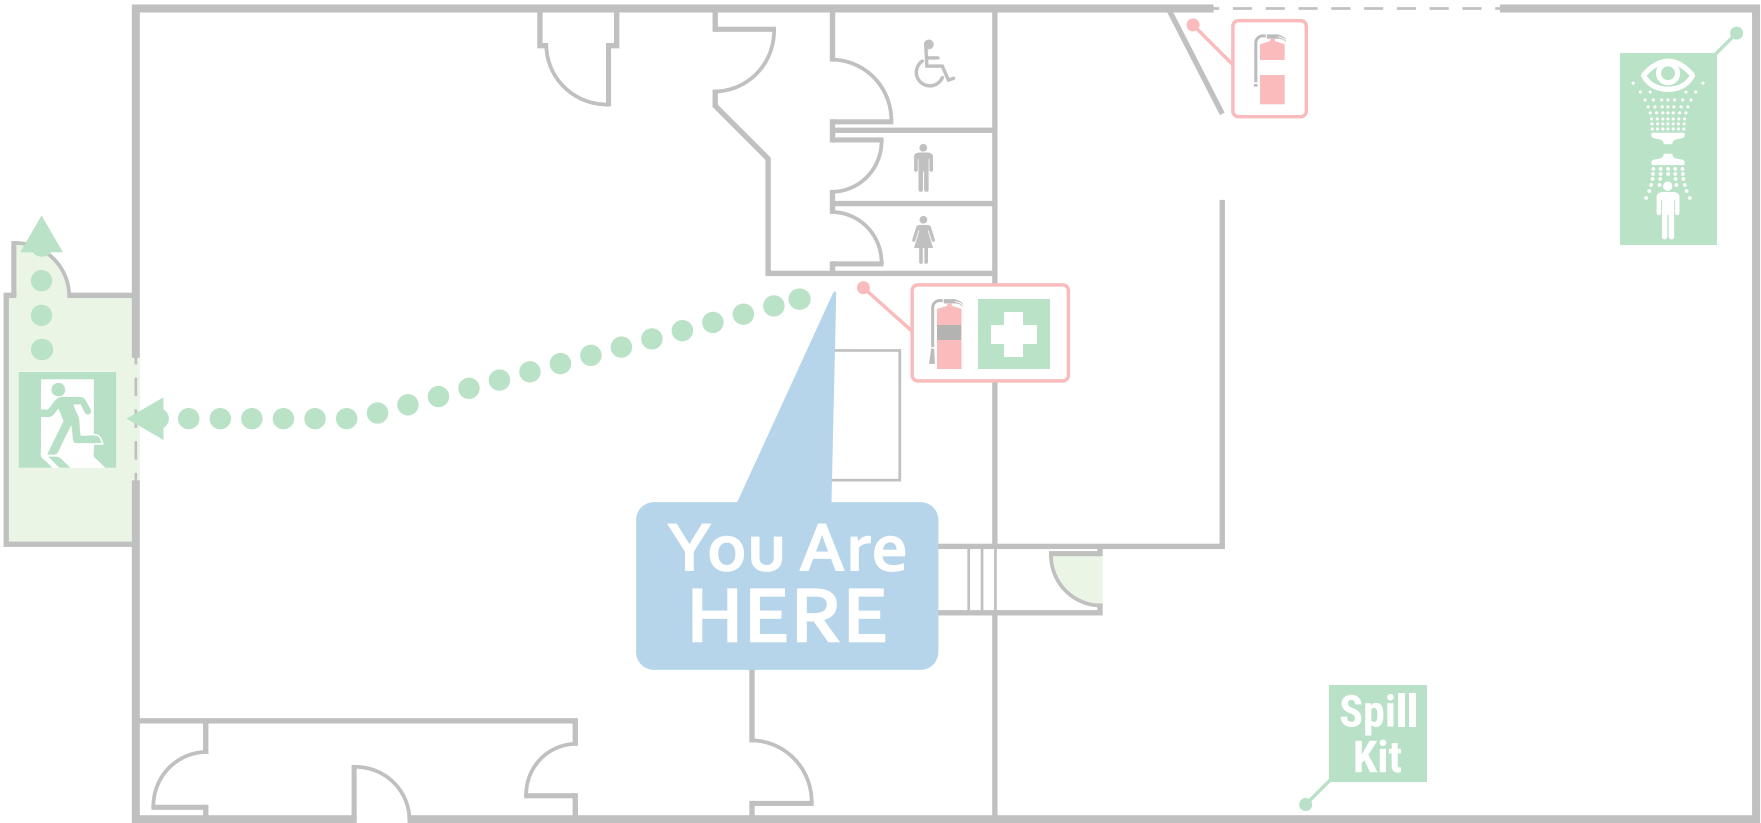

FLOOR PLAN NOT TO SCALE TEXT

[floor plan NOT to scale]

IN CASE OF FIRE

R

Remove people from immediate danger

A

Alert others & raise the alarm
Contact emergency services '000'

C

Confine fire & smoke
Where practical, close doors and windows behind you.

E

Evacuate the building
Proceed to the nominated assembly area & remain here until instructed.

LEGEND

DCP Extinguisher

CO2 Extinguisher

First Aid Equipment

Emergency Eyewash

Emergency Shower

Emergency Spill Kit

Emergency EXIT


EXIT Route



EVACUATION DIAGRAM

PRE-EMPT
Pre Emergency Planning & Training

Business Name
Business Address Line 1
Business Address Line 2
Floor Level

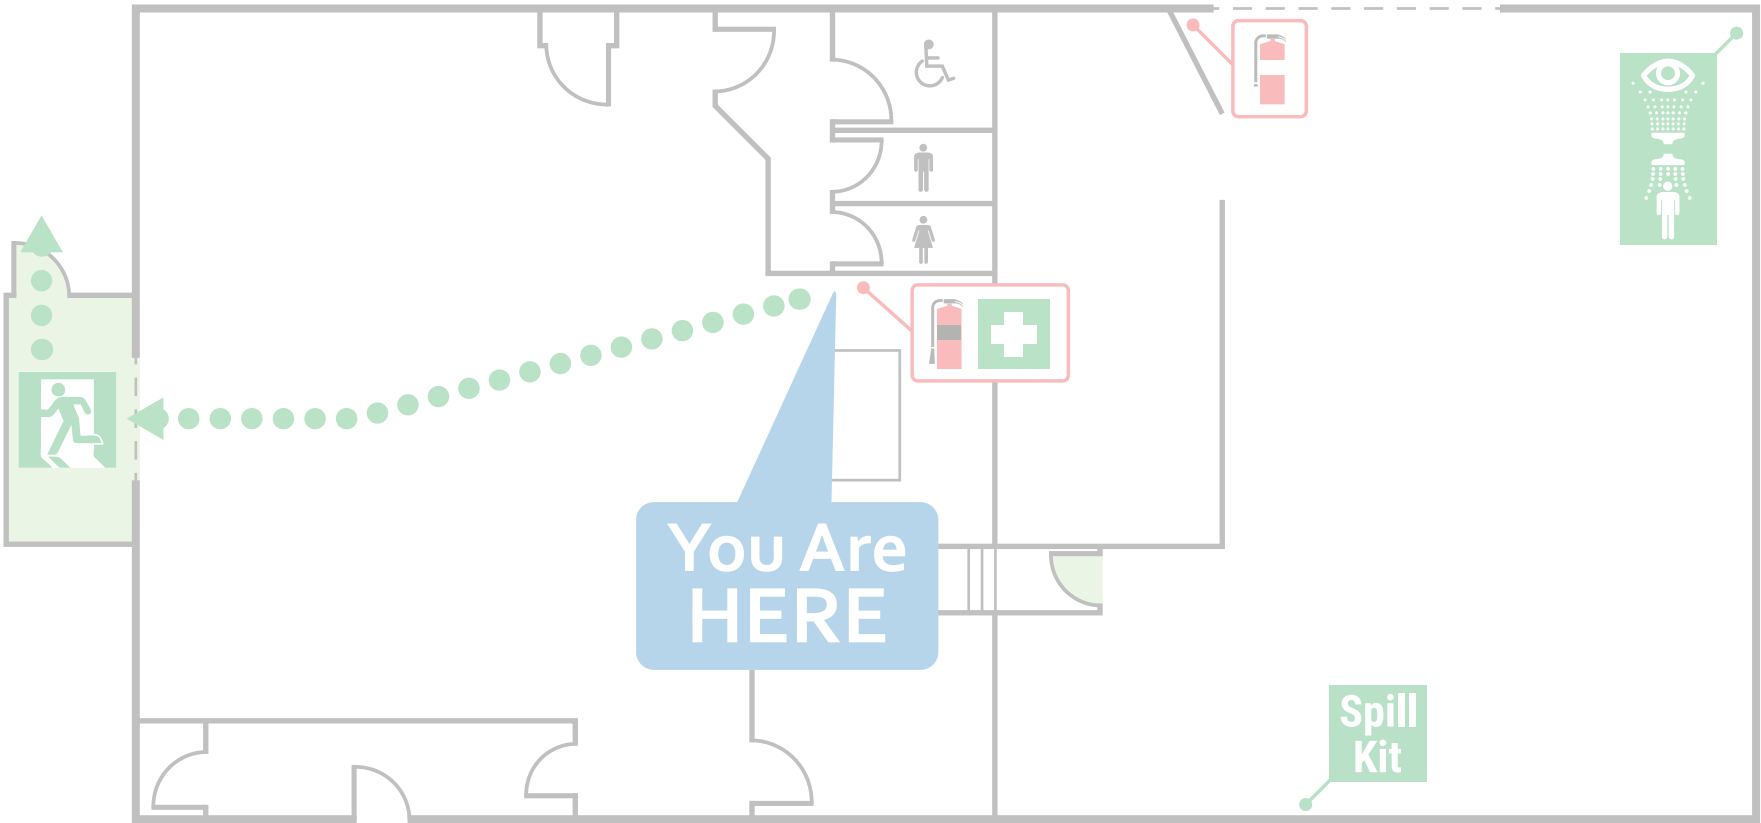

[floor plan NOT to scale]

IN CASE OF FIRE

R

Remove people from immediate danger

A

Alert others & raise the alarm
Contact emergency services '000'

C

Confine fire & smoke
Where practical, close doors and windows behind you.

E

Evacuate the building
Proceed to the nominated assembly area & remain here until instructed.

LEGEND

DCP Extinguisher

CO2 Extinguisher

First Aid Equipment

Emergency Eyewash

Emergency Shower

Emergency Spill Kit

Emergency EXIT



COMPLIANCE TEXT


This Evacuation diagram has been issued in compliance with Australian Standard 3745:2010. An annual review of this diagram must be documented to maintain validity.

Prepared by: Pre-EMPT | 1300 300 689
ISSUED: June 2019. VALIDITY: June 2024

EVACUATION DIAGRAM

PRE-EMPT
Pre Emergency Planning & Training

Business Name
Business Address Line 1
Business Address Line 2
Floor Level

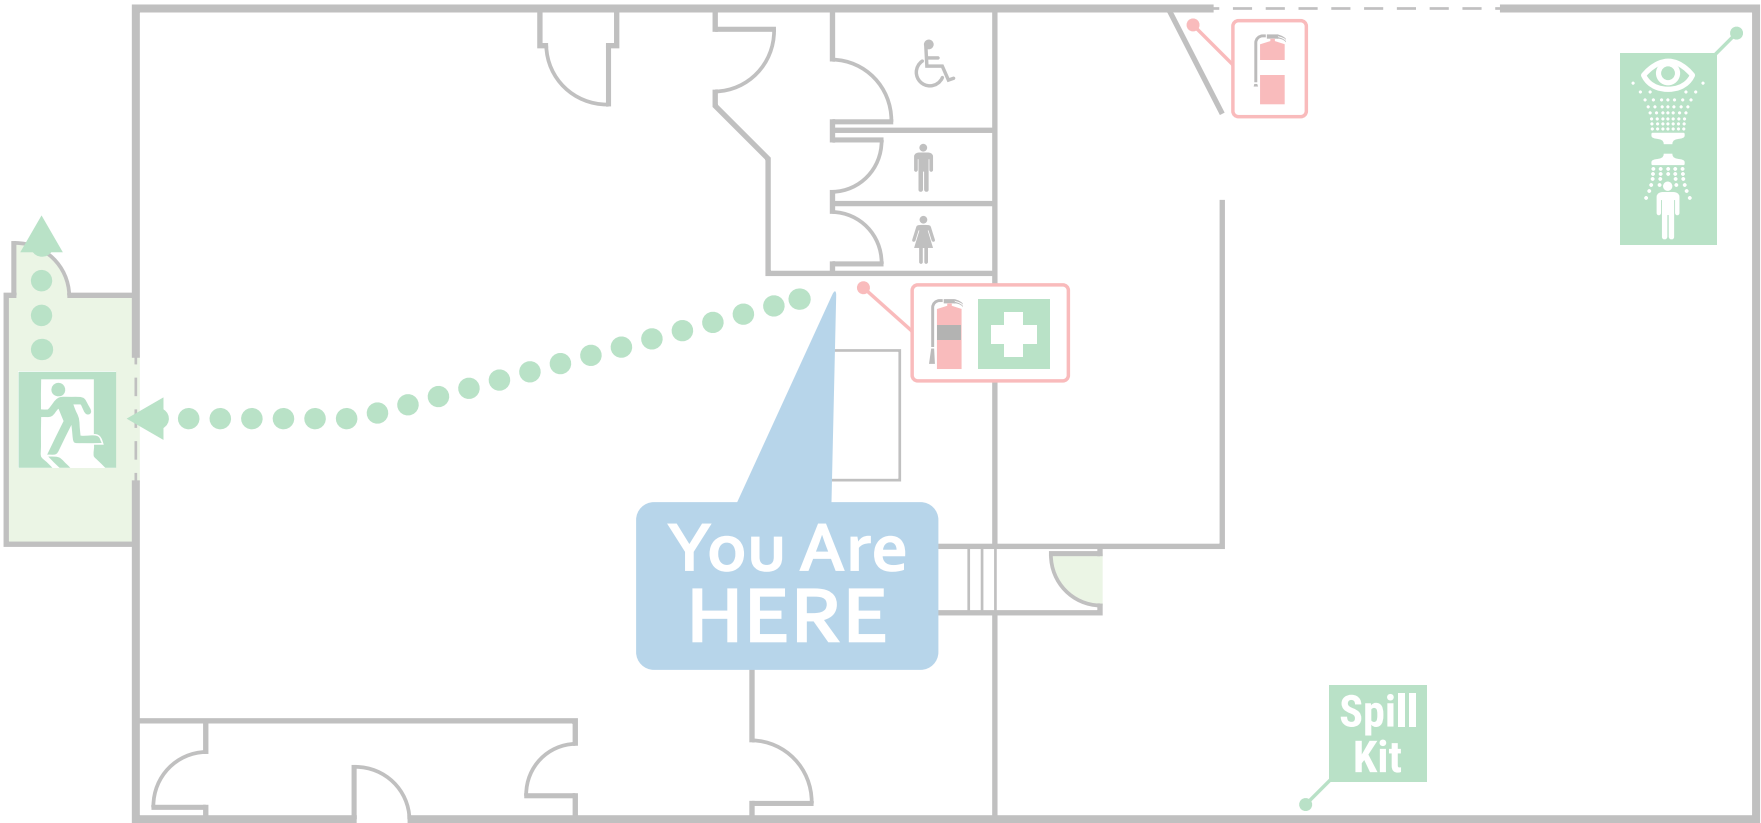

[floor plan NOT to scale]

IN CASE OF FIRE

R

Remove people from immediate danger

A

Alert others & raise the alarm
Contact emergency services '000'

C

Confine fire & smoke
Where practical, close doors and windows behind you.

E

Evacuate the building
Proceed to the nominated assembly area & remain there until instructed

LEGEND

DCP Extinguisher

CO2 Extinguisher

First Aid Equipment


Emergency Eyewash

Emergency Shower

Emergency Spill Kit

Emergency EXIT

EXIT Route

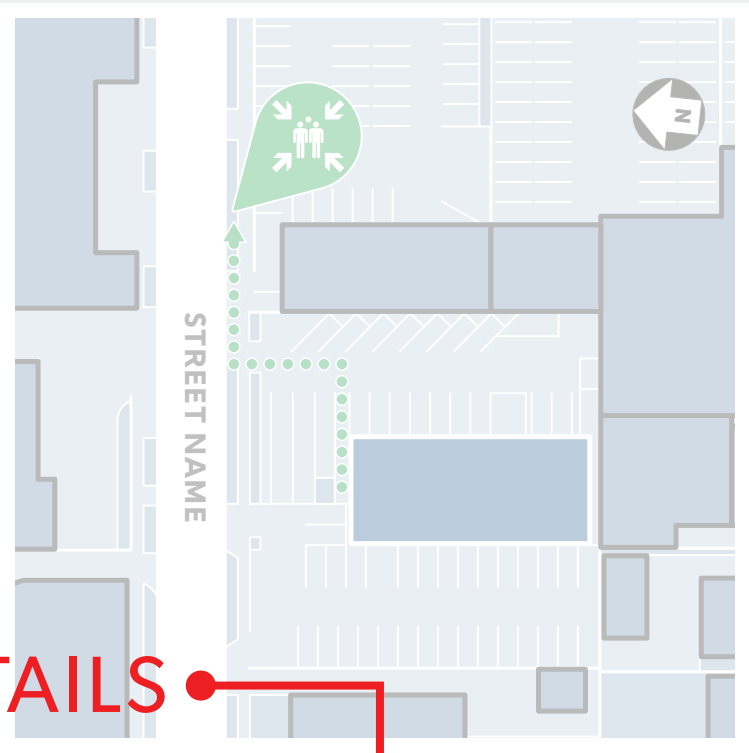

PRE-EMPT CONTACT DETAILS


This Evacuation diagram has been issued in compliance with Australian Standard 3745:2010. An annual review of this diagram must be documented to maintain validity.

Prepared by: Pre-EMPT | 1300 300 689
ISSUED: June 2019. VALIDITY: June 2024

EVACUATION DIAGRAM

PRE-EMPT
Pre Emergency Planning & Training

Business Name
Business Address Line 1
Business Address Line 2
Floor Level

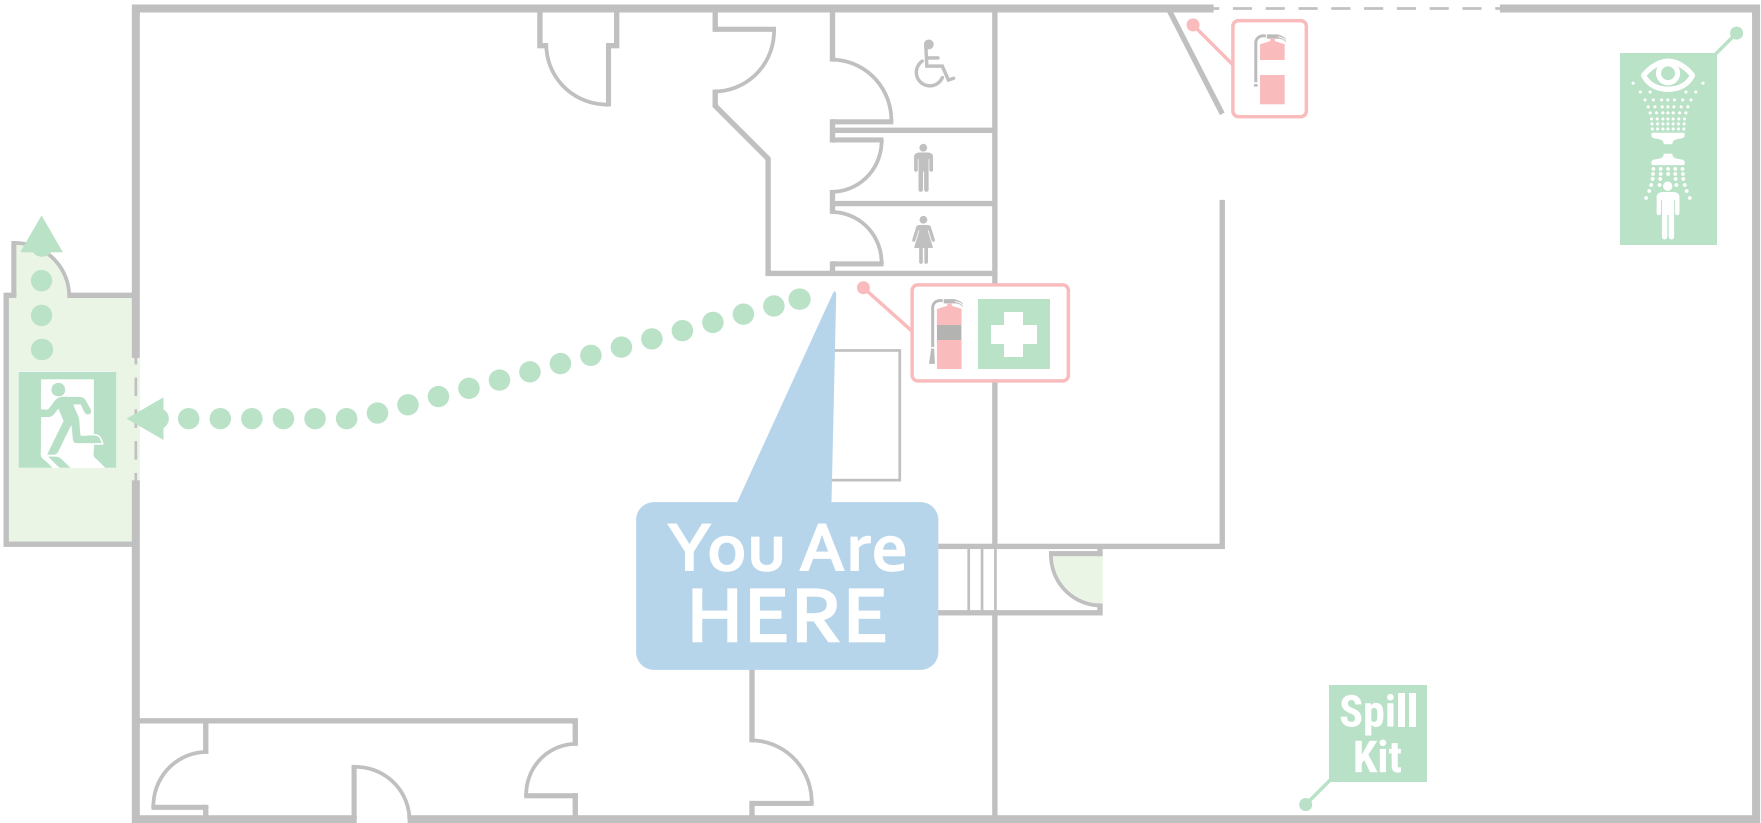

[floor plan NOT to scale]

IN CASE OF FIRE

R

Remove people from immediate danger

A

Alert others & raise the alarm
Contact emergency services '000'

C

Confine fire & smoke
Where practical, close doors and windows behind you.

E

Evacuate the building
Proceed to the nominated assembly area & remain here until instructed.

LEGEND

- DCP Extinguisher
- CO2 Extinguisher
- First Aid Equipment
- Emergency Eyewash
- Emergency Shower
- Emergency Spill Kit
- Emergency EXIT
- EXIT Route

STREET NAME

DIAGRAM VALIDITY DETAILS

This Evacuation diagram has been issued in compliance with Australian Standard 3745:2010. An annual review of this diagram must be documented to maintain validity.

Prepared by: Pre-EMPT | 1300 300 689
ISSUED: June 2019. VALIDITY: June 2024