


PROPOSED EXTERNAL WORKS - NORTH FACADE
1:100 @ A3

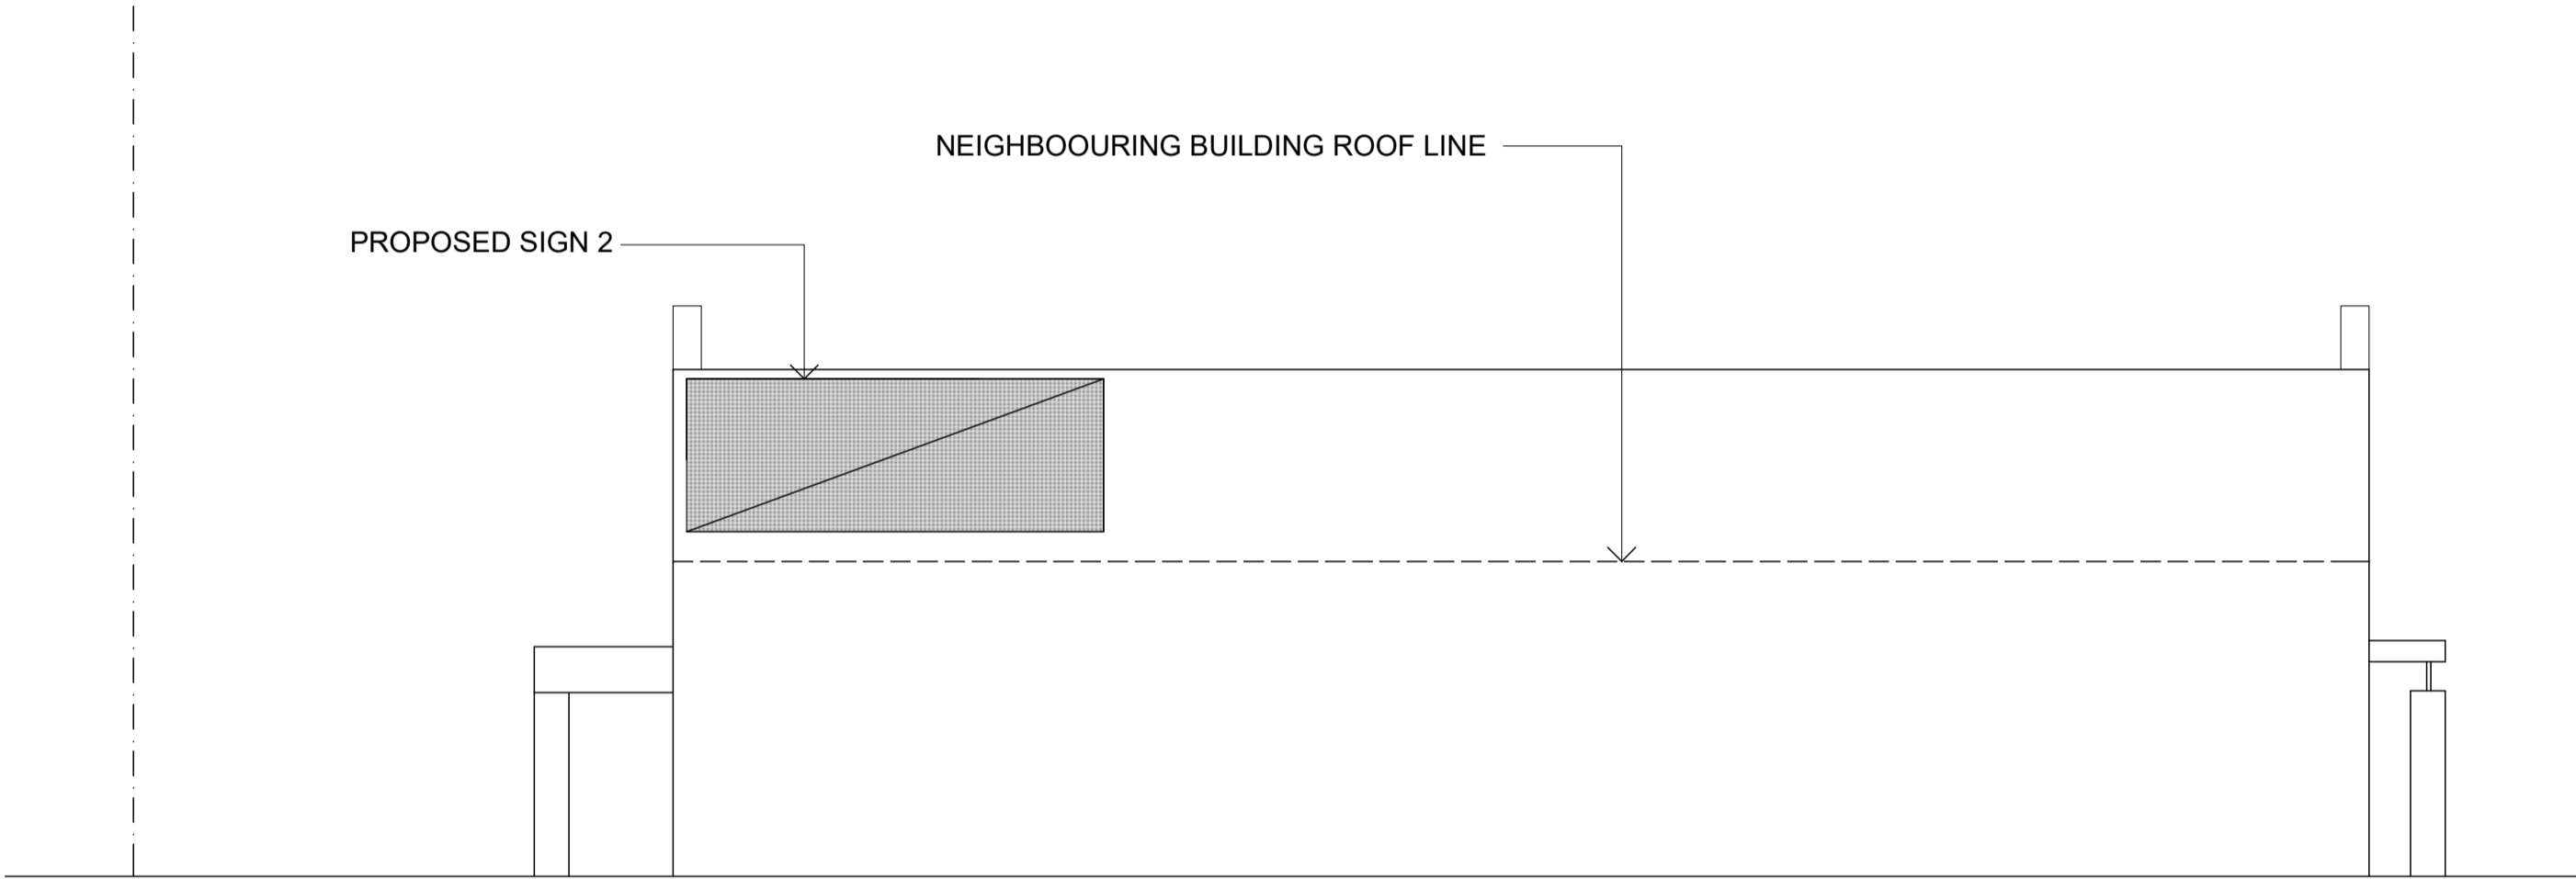

PROPOSED EXTERNAL WORKS - WEST FACADE
1:100 @ A3



PROPOSED EXTERNAL WORKS - SOUTH FACADE
1:100 @ A3