



DRAWING INDEX	
0	TITLE
1	OPTION 1 – PLAN/SECTION
2	OPTION 1 – 3D
3	OPTION 2 – PLAN/SECTION
4	OPTION 2 – 3D
5	OPTION 2 – PLAN/SECTION
6	OPTION 2 – 3D
7	OPTION 2 – PLAN/SECTION
8	OPTION 2 – 3D
9	SITE





CARTER CABIN	
DISCRIPTION	DATE:
PRELIMINARY	11.23.18
SITE LAYOUT	12.22.18
SCHEMATIC	01.24.19

SCHEMATIC 0

NDA
NATURAL DWELLINGS
ARCHITECTURE

PO Box 463
Stevensville, MT 59870
307.690.6618
www.naturaldwellings.com

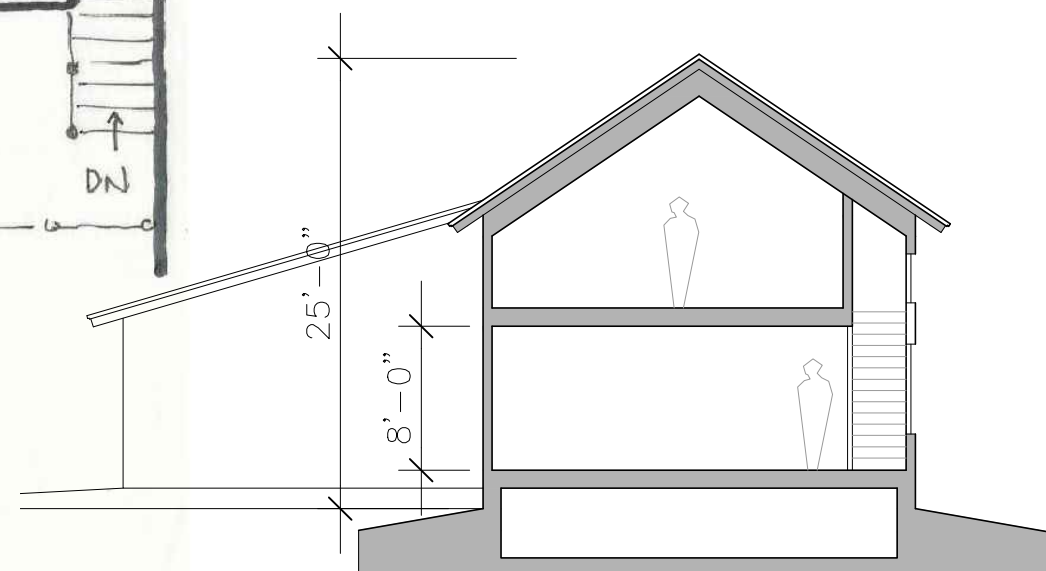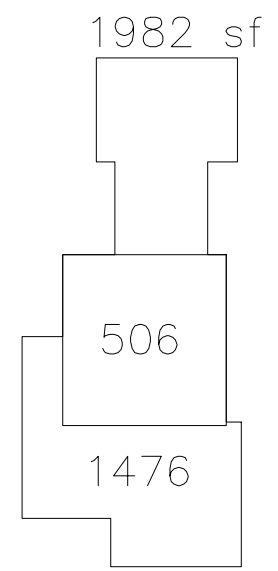


CARTER CABIN




DISCRIPTION	DATE:
PRELIMINARY	11.23.18
SITE LAYOUT	12.22.18
SCHEMATIC	01.24.19

OPTION 1

1

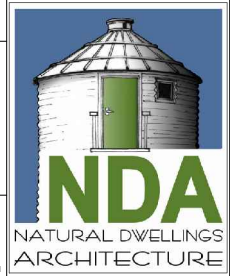


PO Box 463
Stevensville, MT 59870
307.690.6618
www.naturaldwellings.com

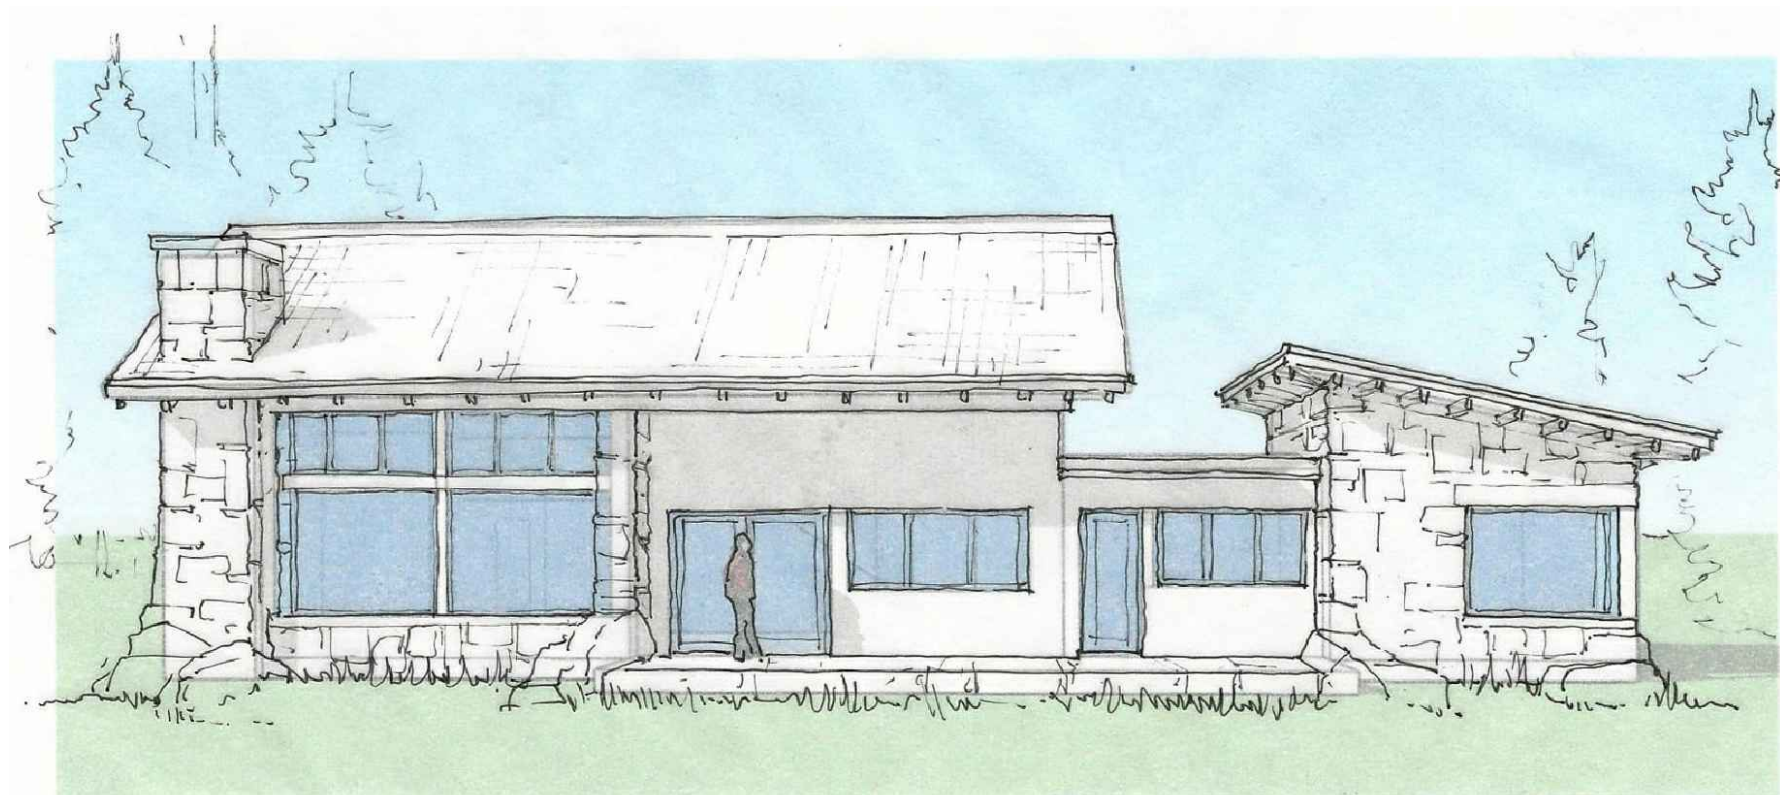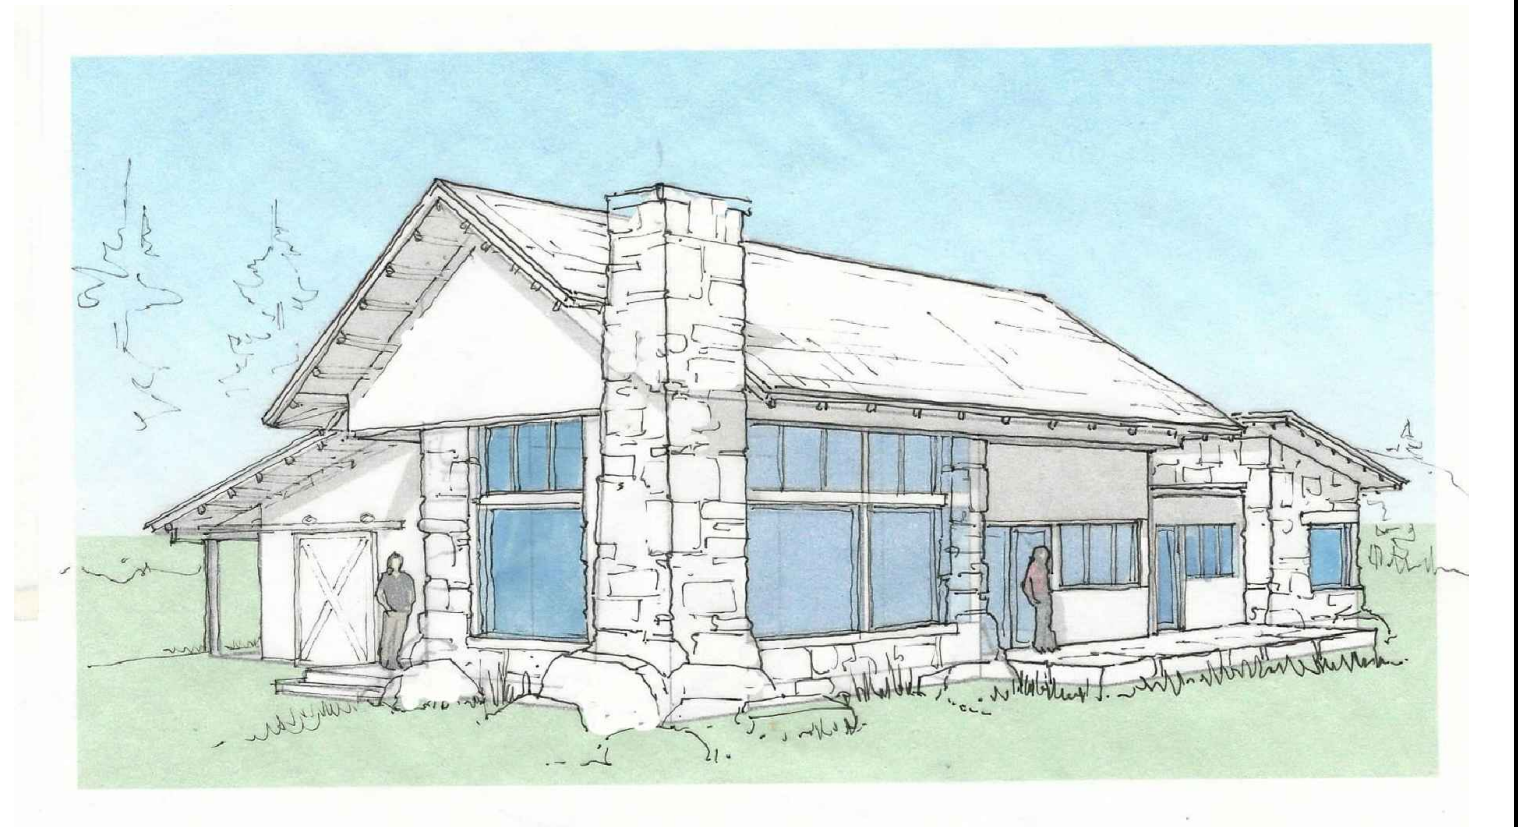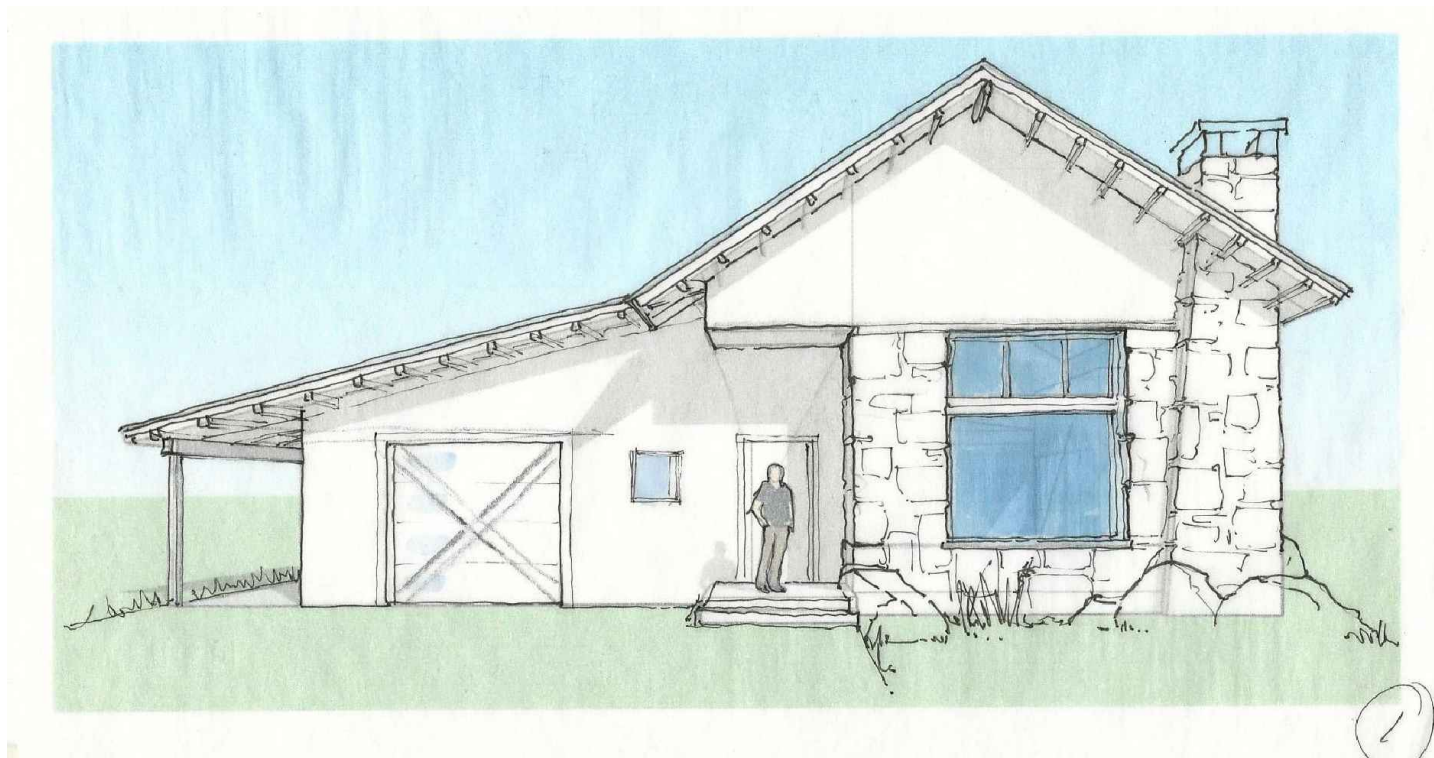

CARTER CABIN

DISCRIPTION	DATE:
PRELIMINARY	11.23.18
SITE LAYOUT	12.22.18
SCHEMATIC	01.24.19

OPTION 1 2

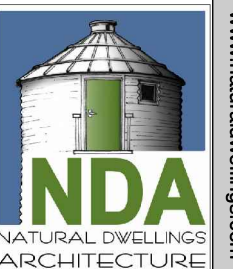


PO Box 463
Stevensville, MT 59870
307.690.6618
www.naturaldwellings.com



1744 sf

372


1372

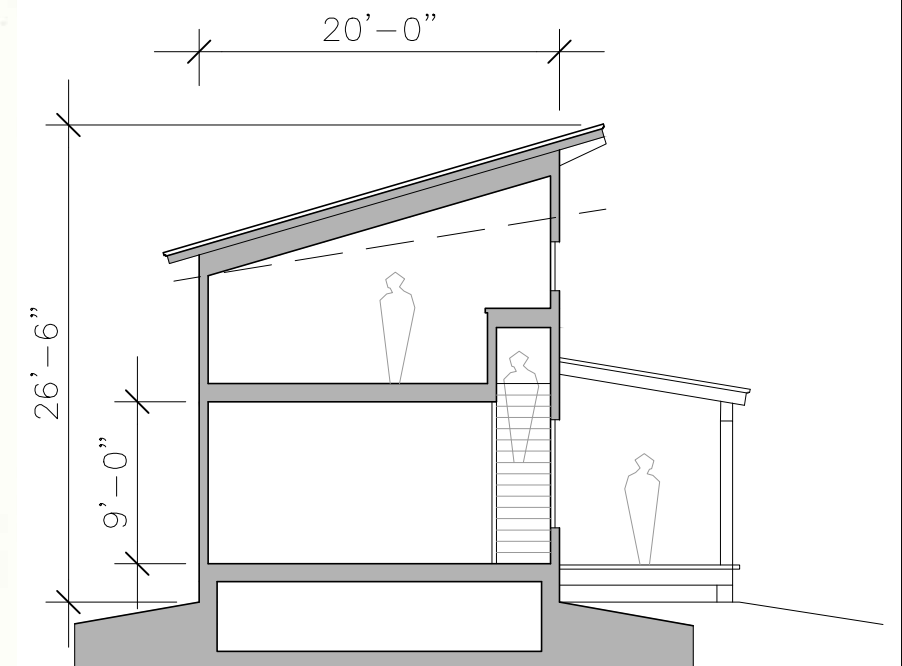




CARTER CABIN

DISCRIPTION	DATE:
PRELIMINARY	11.23.18
SITE LAYOUT	12.22.18
SCHEMATIC	01.24.19

OPTION 2 3

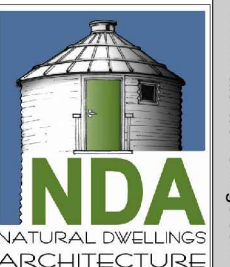


PO Box 463
Stevensville, MT 59870
307.690.6618
www.naturaldwellings.com

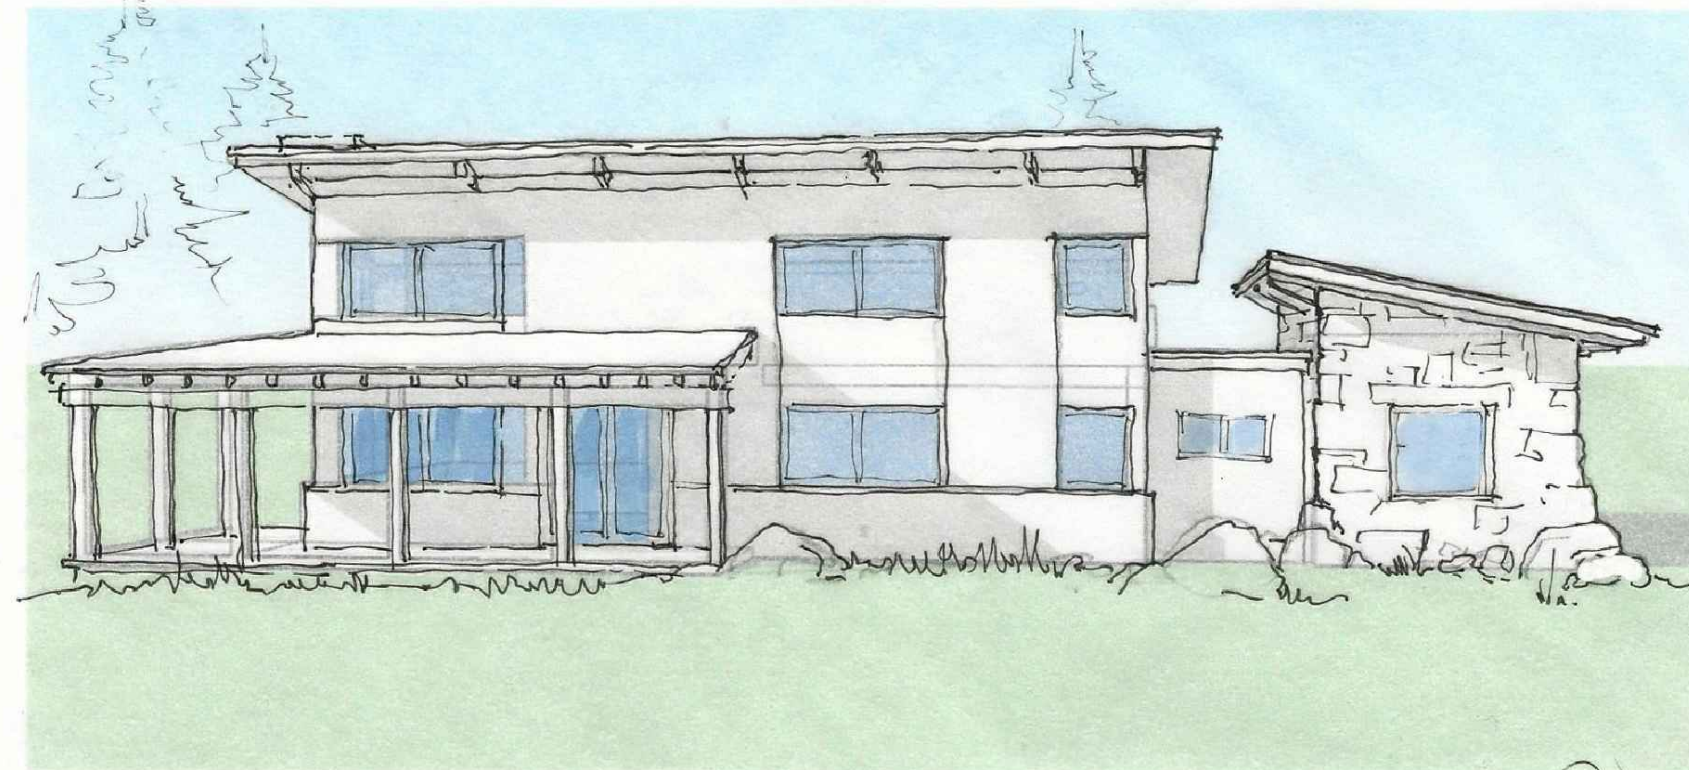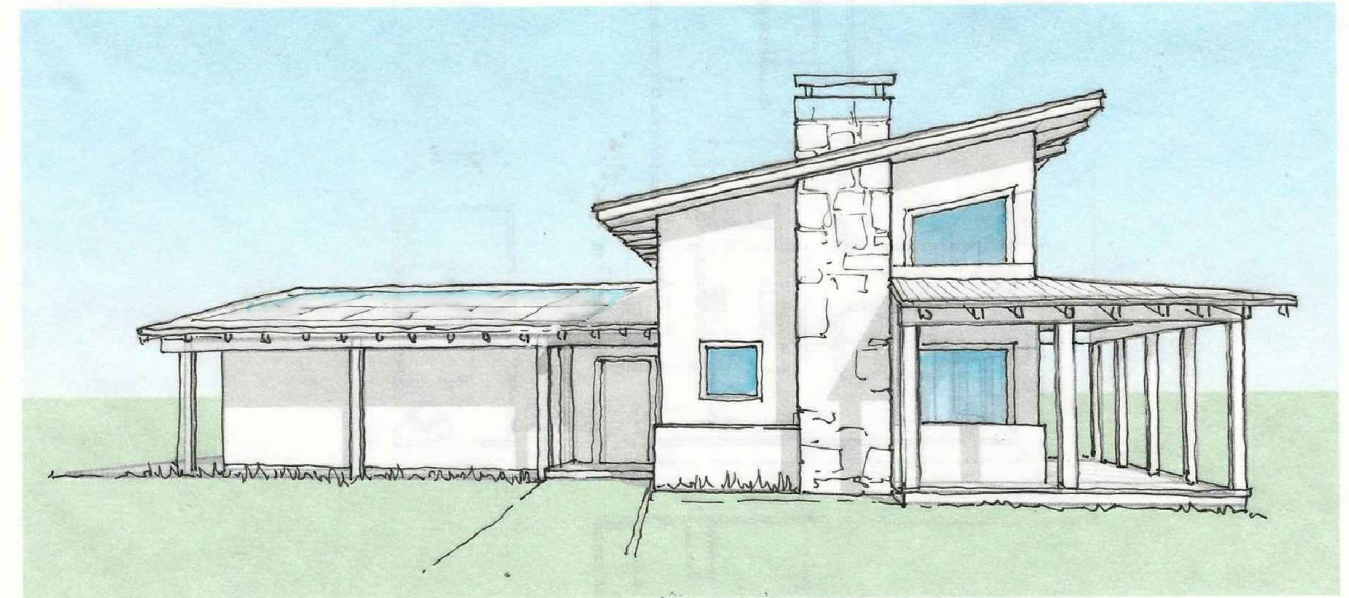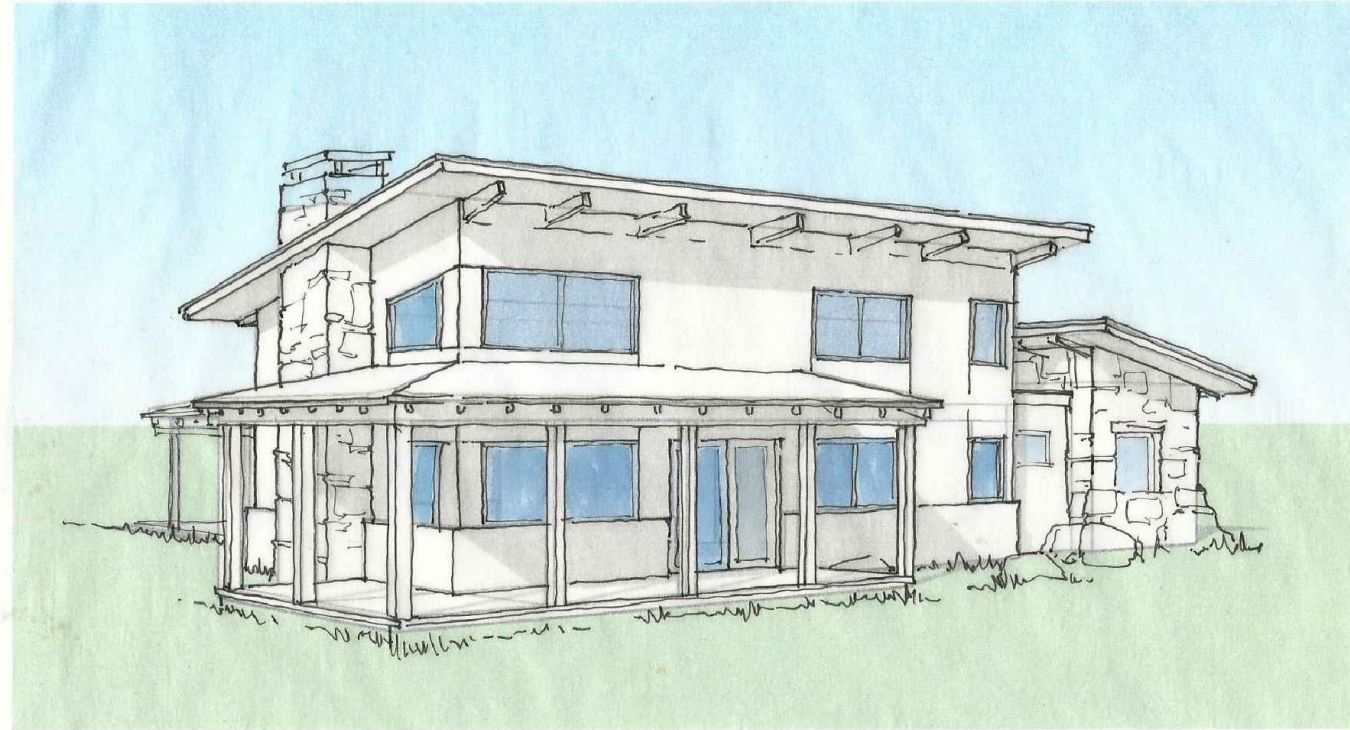


CARTER CABIN



DISCRIPTION	DATE:
PRELIMINARY	11.23.18
SITE LAYOUT	12.22.18
SCHEMATIC	01.24.19

OPTION 2 4

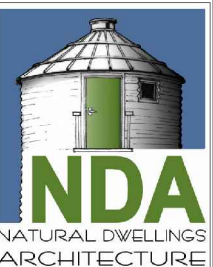

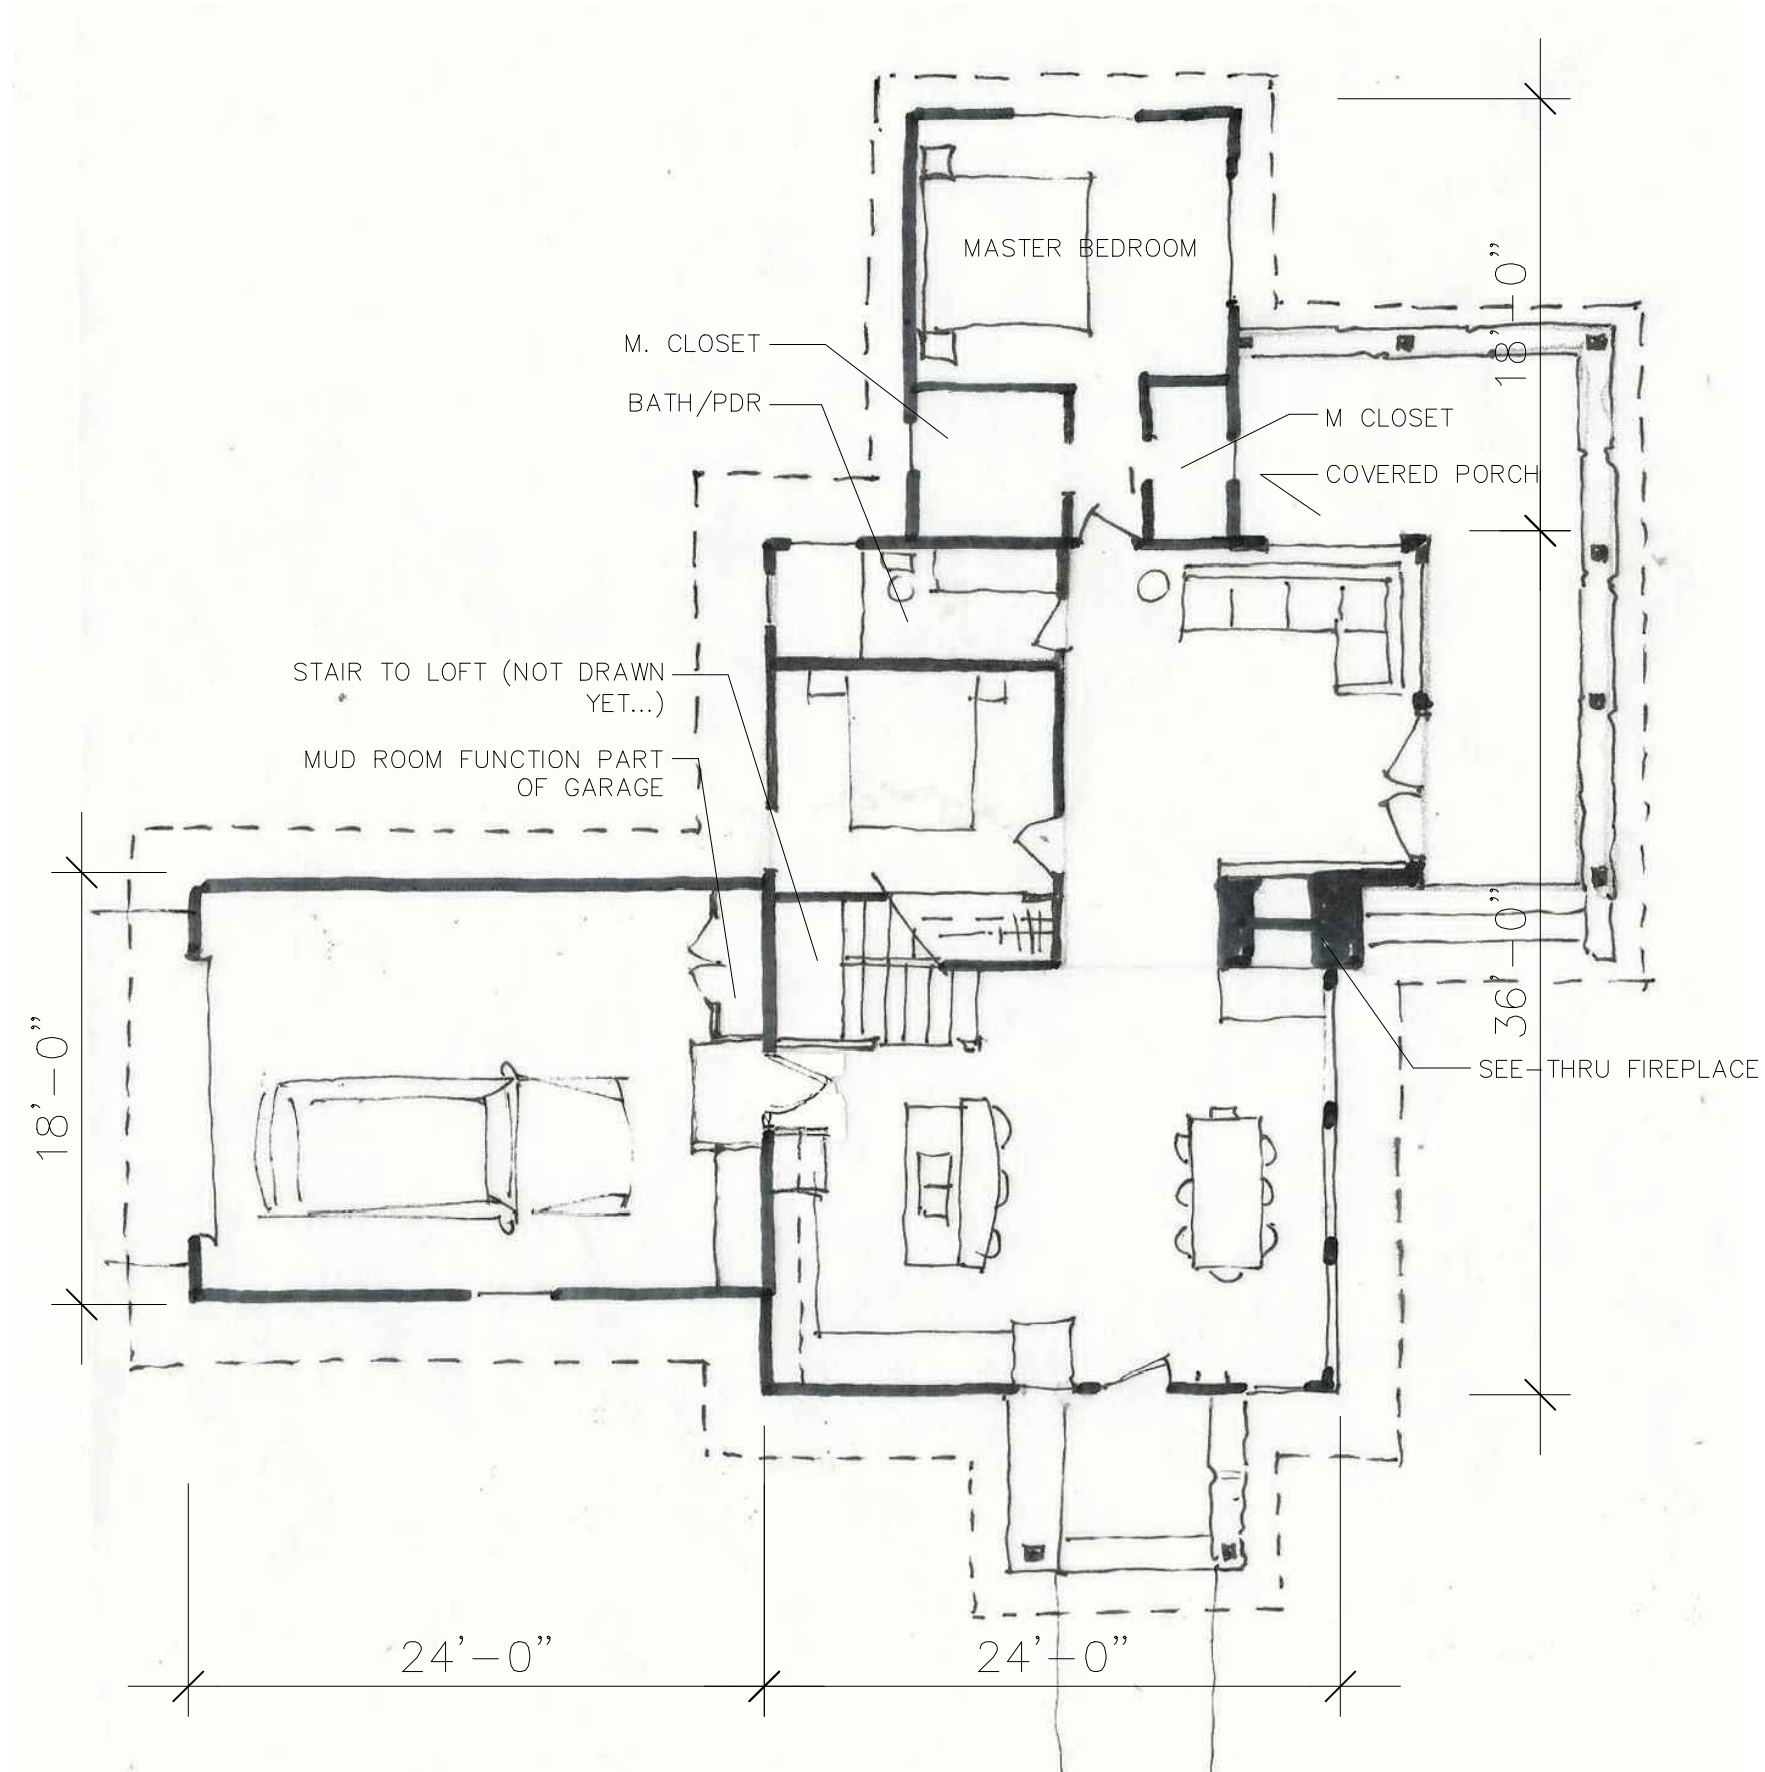

1633 sf

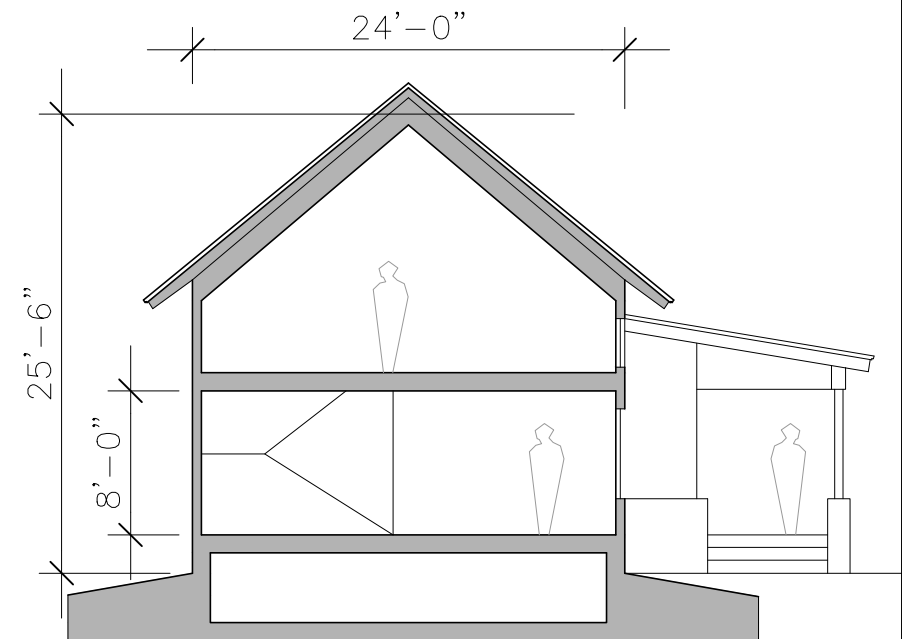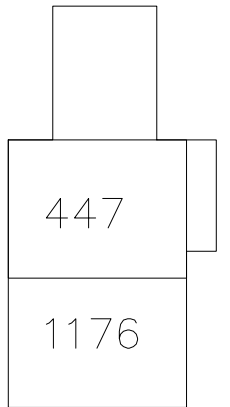


CARTER CABIN




DISCRIPTION	DATE:
PRELIMINARY	11.23.18
SITE LAYOUT	12.22.18
SCHEMATIC	01.24.19

OPTION 3

5

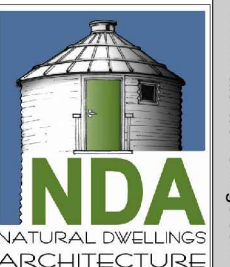


PO Box 463
Stevensville, MT 59870
307.690.6618
www.naturaldwellings.com

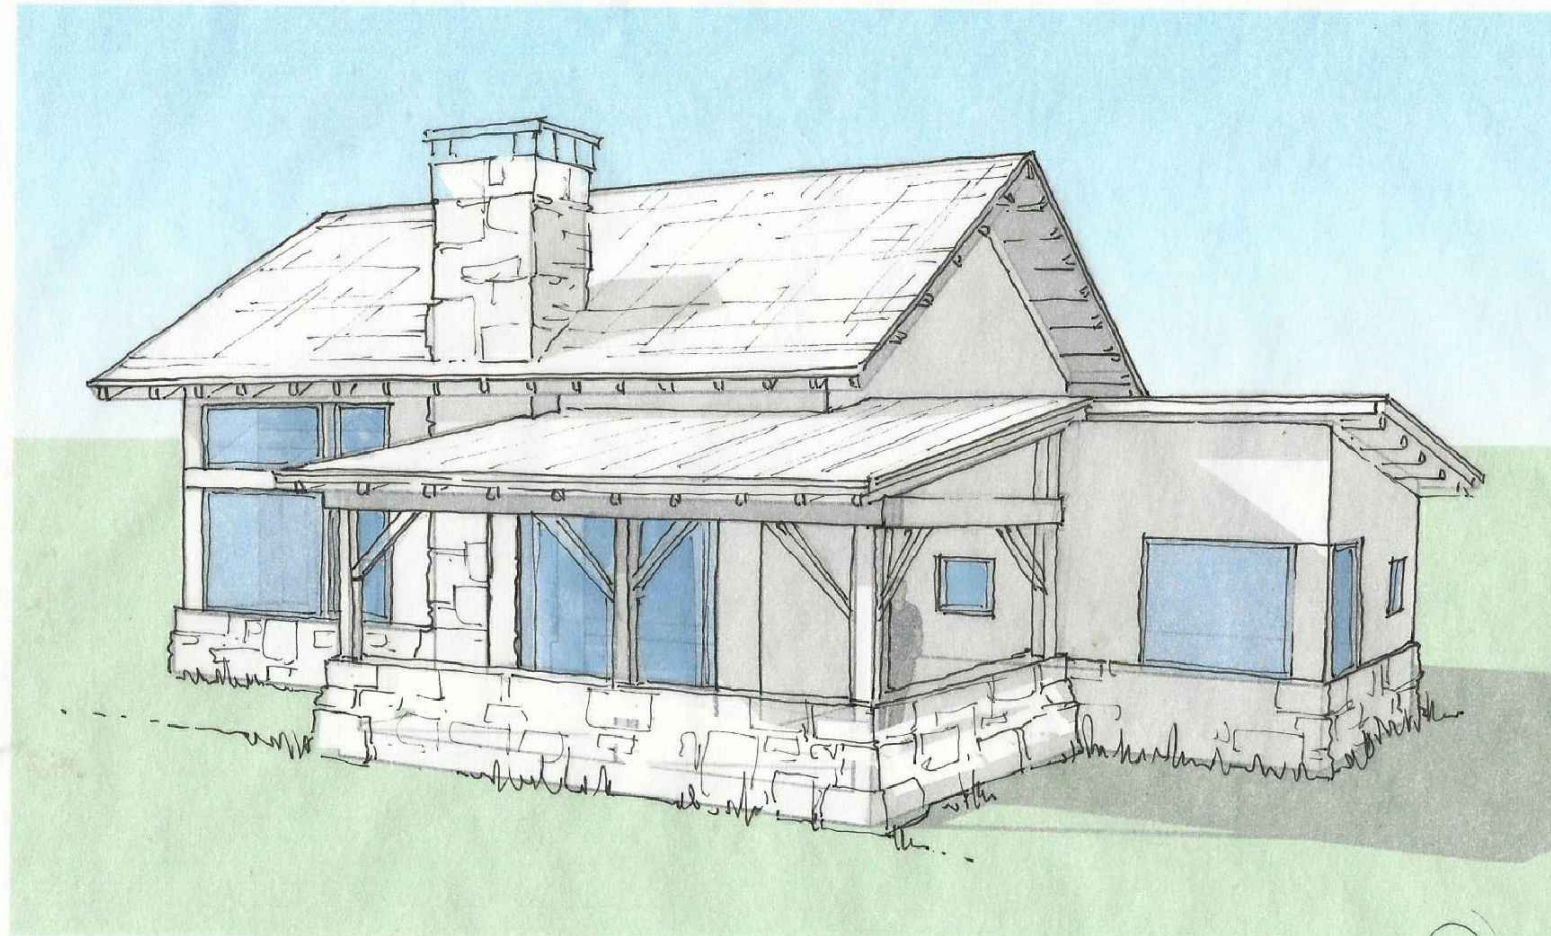
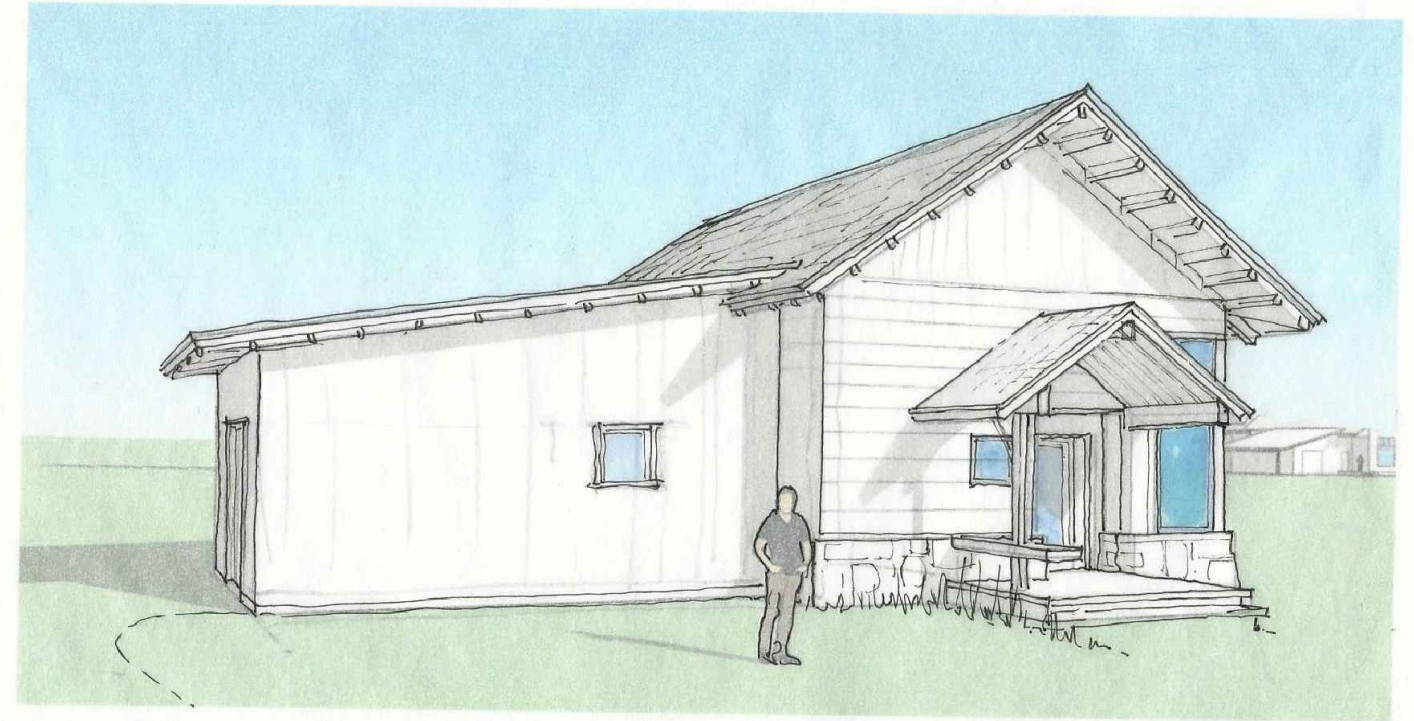
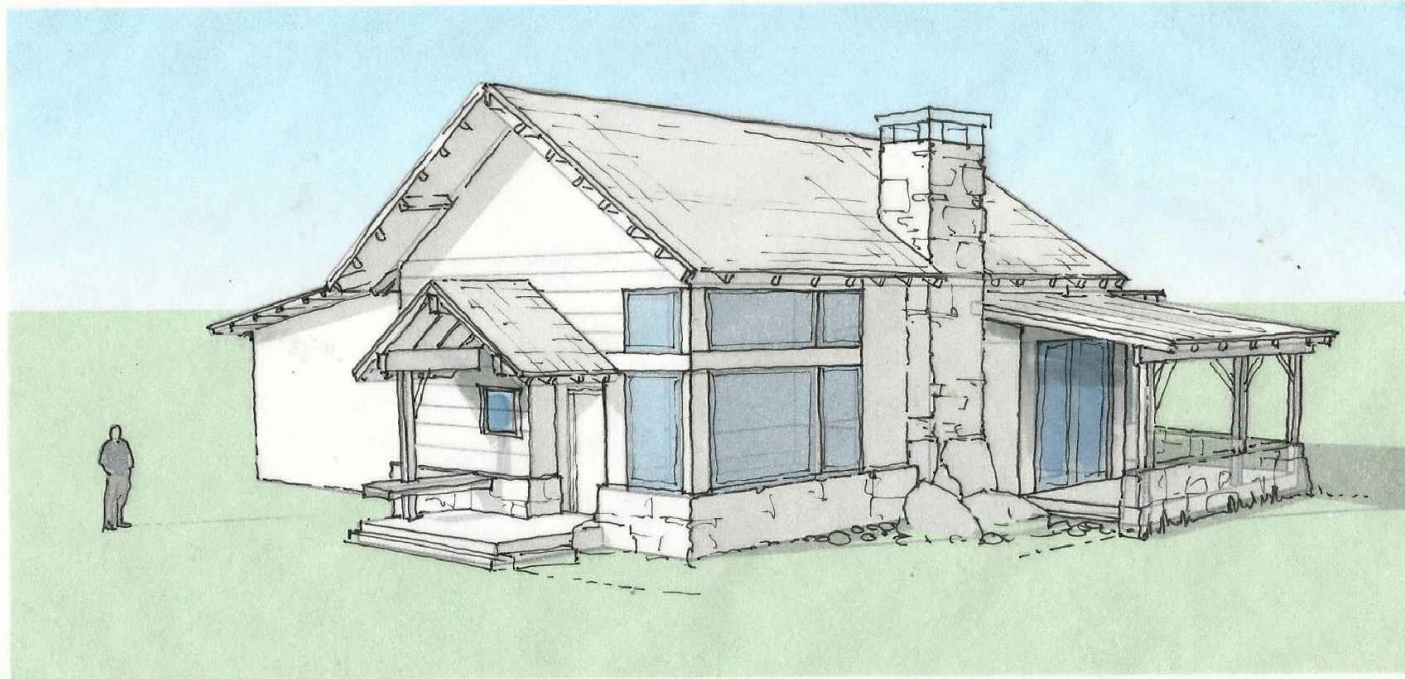


CARTER CABIN

DISCRIPTION	DATE:
PRELIMINARY	11.23.18
SITE LAYOUT	12.22.18
SCHEMATIC	01.24.19

OPTION 3 6

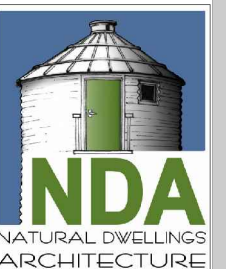


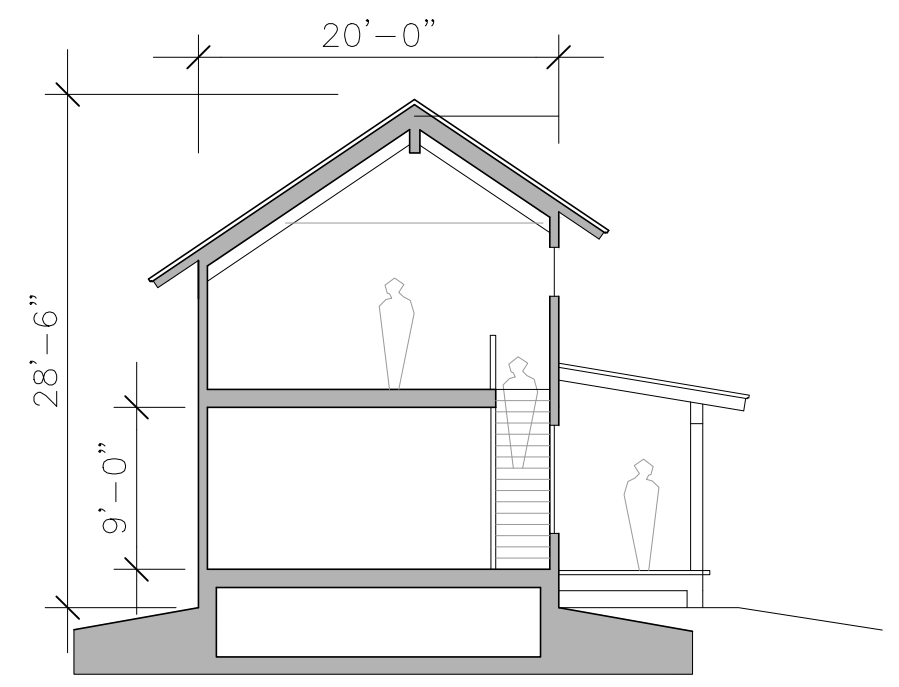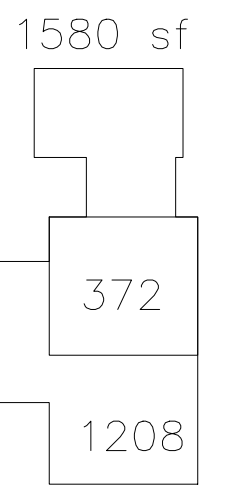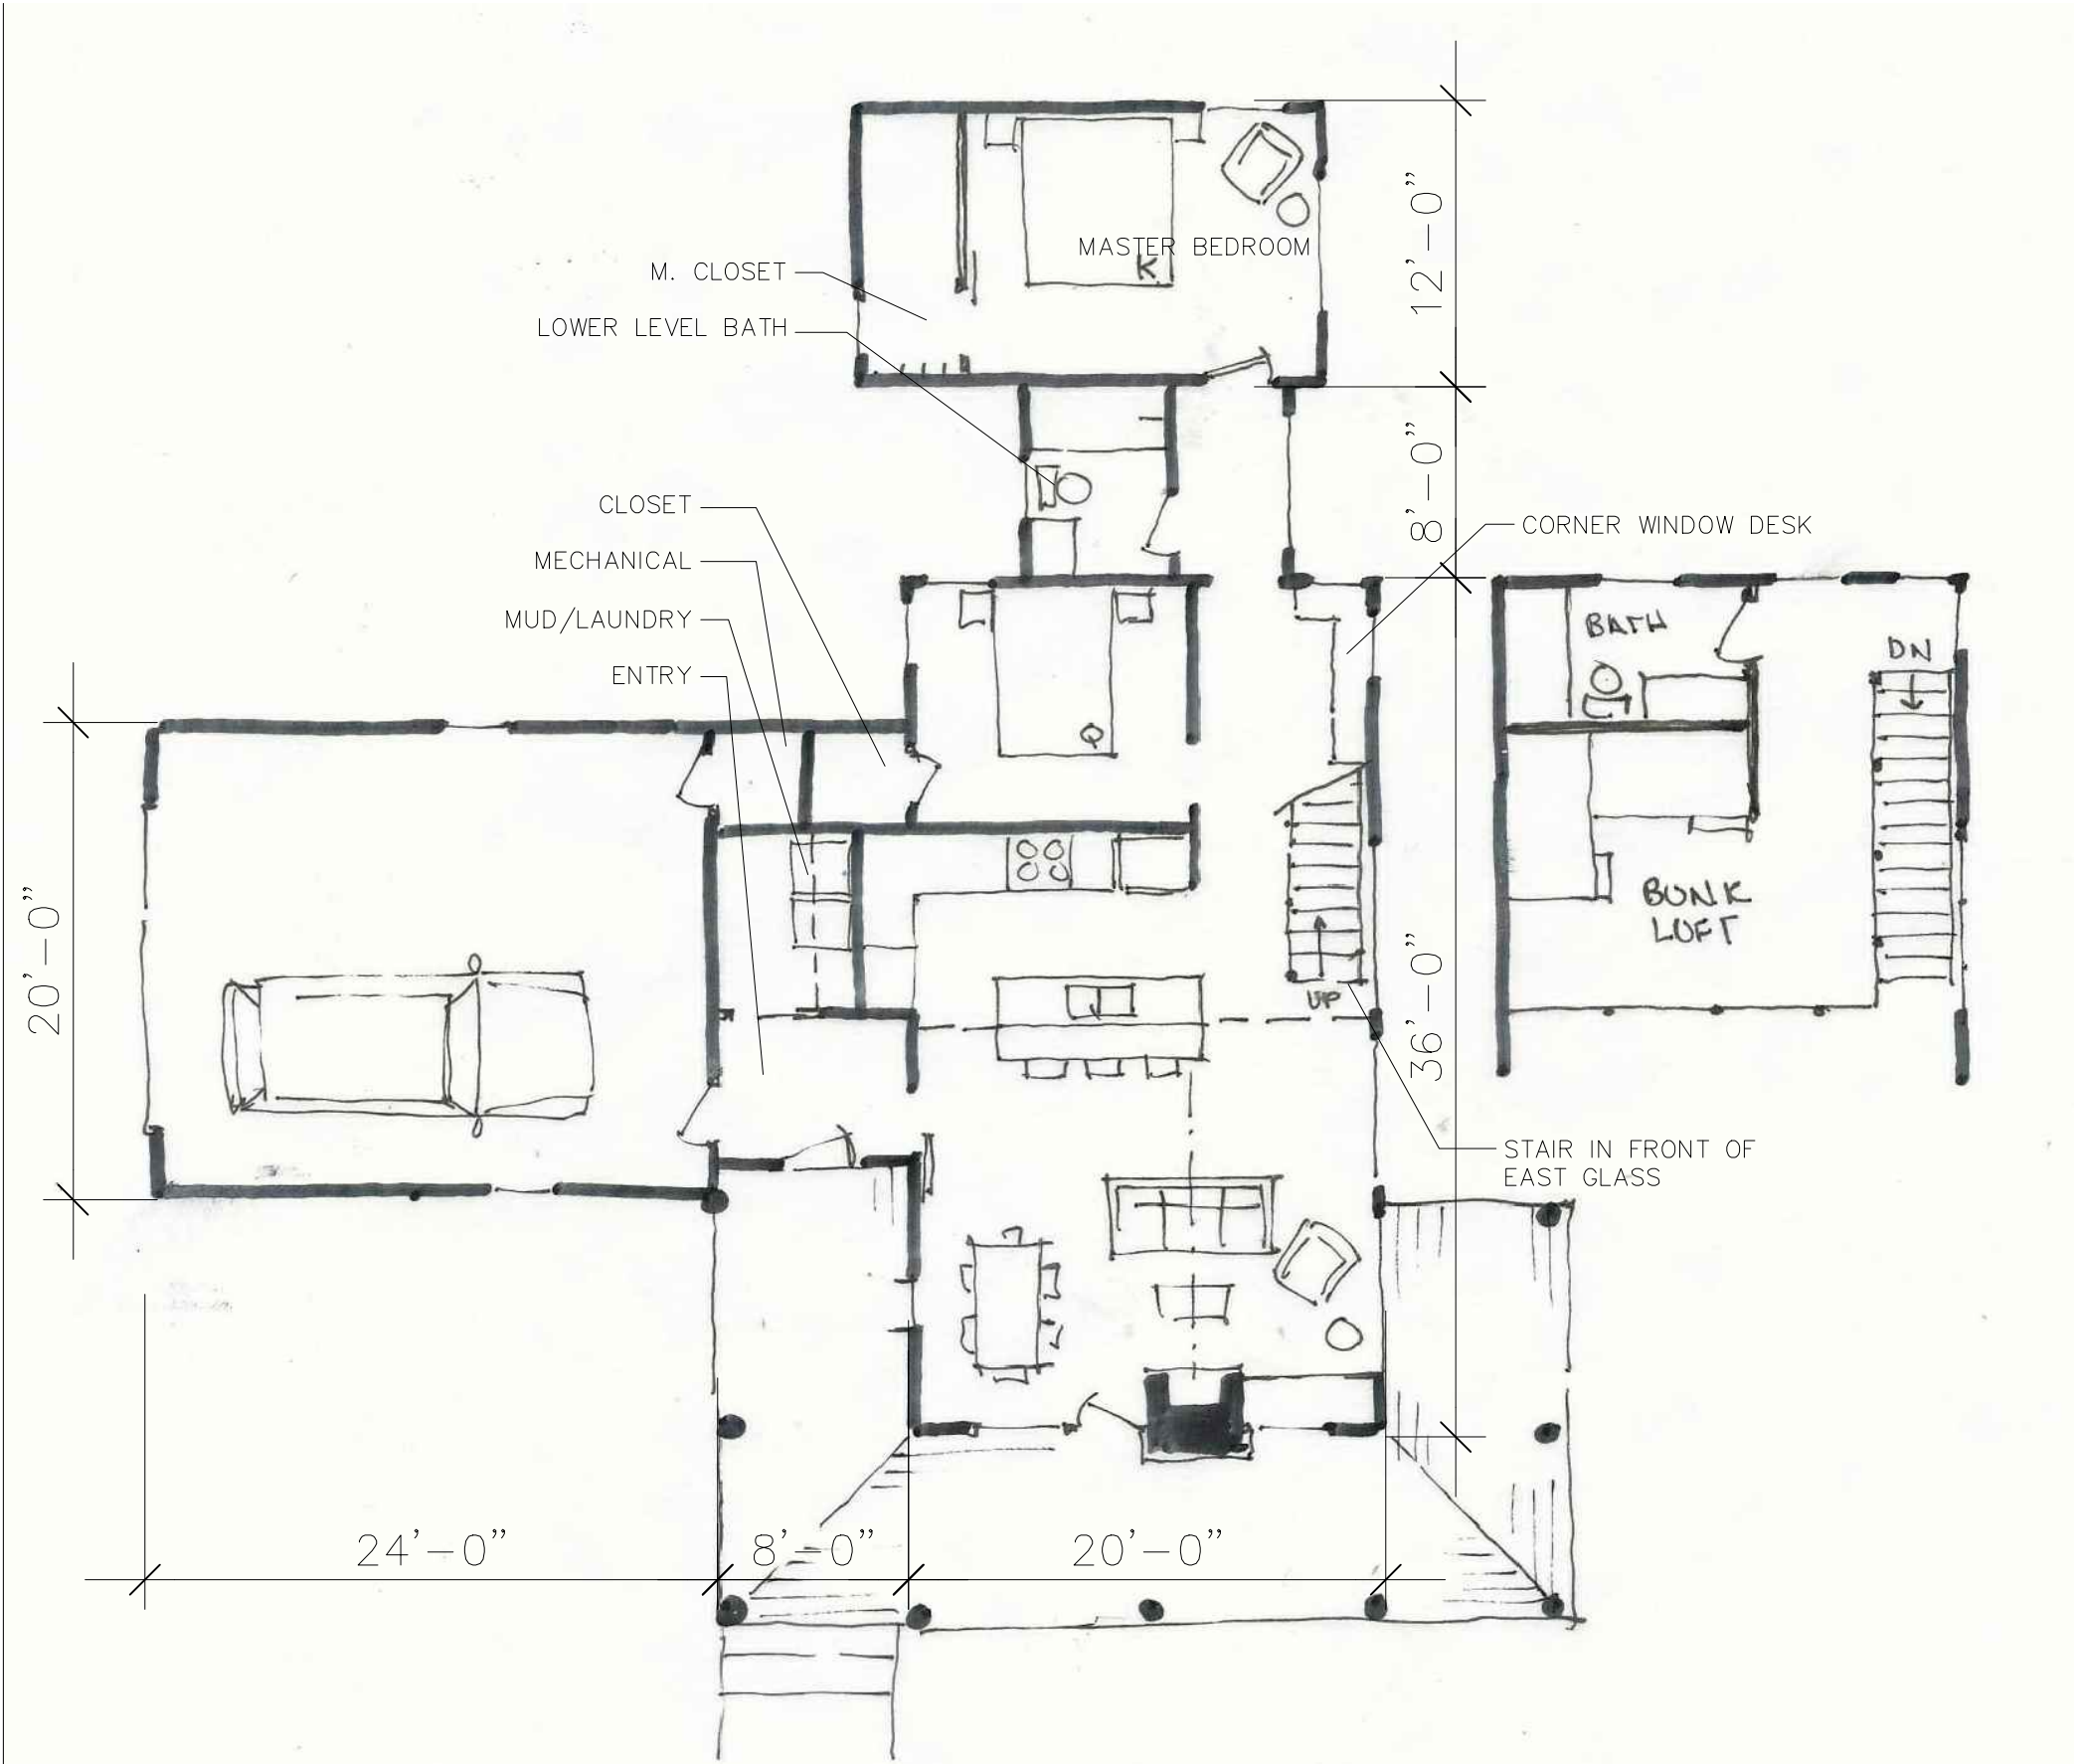


CARTER CABIN

DISCRIPTION	DATE:
PRELIMINARY	11.23.18
SITE LAYOUT	12.22.18
SCHEMATIC	01.24.19

OPTION 4 7

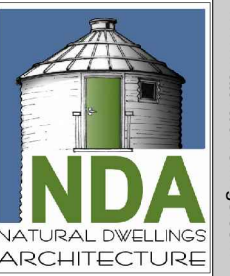


PO Box 463
Stevensville, MT 59870
307.690.6618
www.naturaldwellings.com

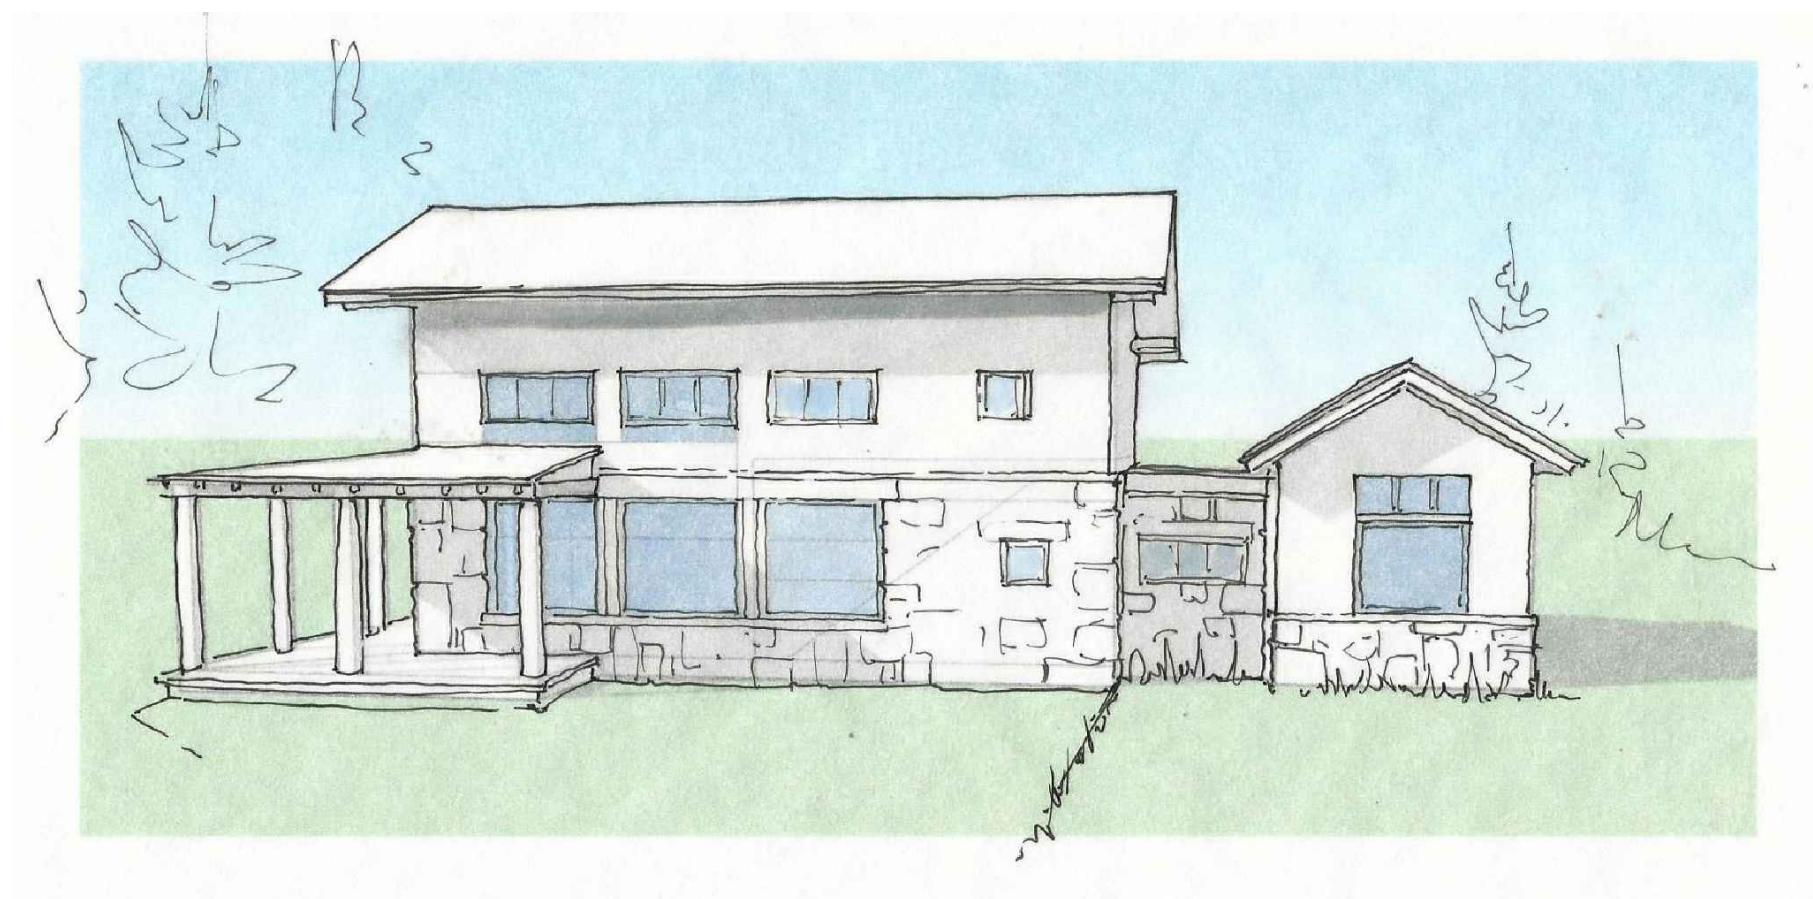


CARTER CABIN

DISCRIPTION	DATE:
PRELIMINARY	11.23.18
SITE LAYOUT	12.22.18
SCHEMATIC	01.24.19


OPTION 4 8

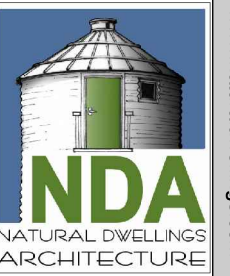

PO Box 463
Stevensville, MT 59870
307.690.6618
www.naturaldwellings.com

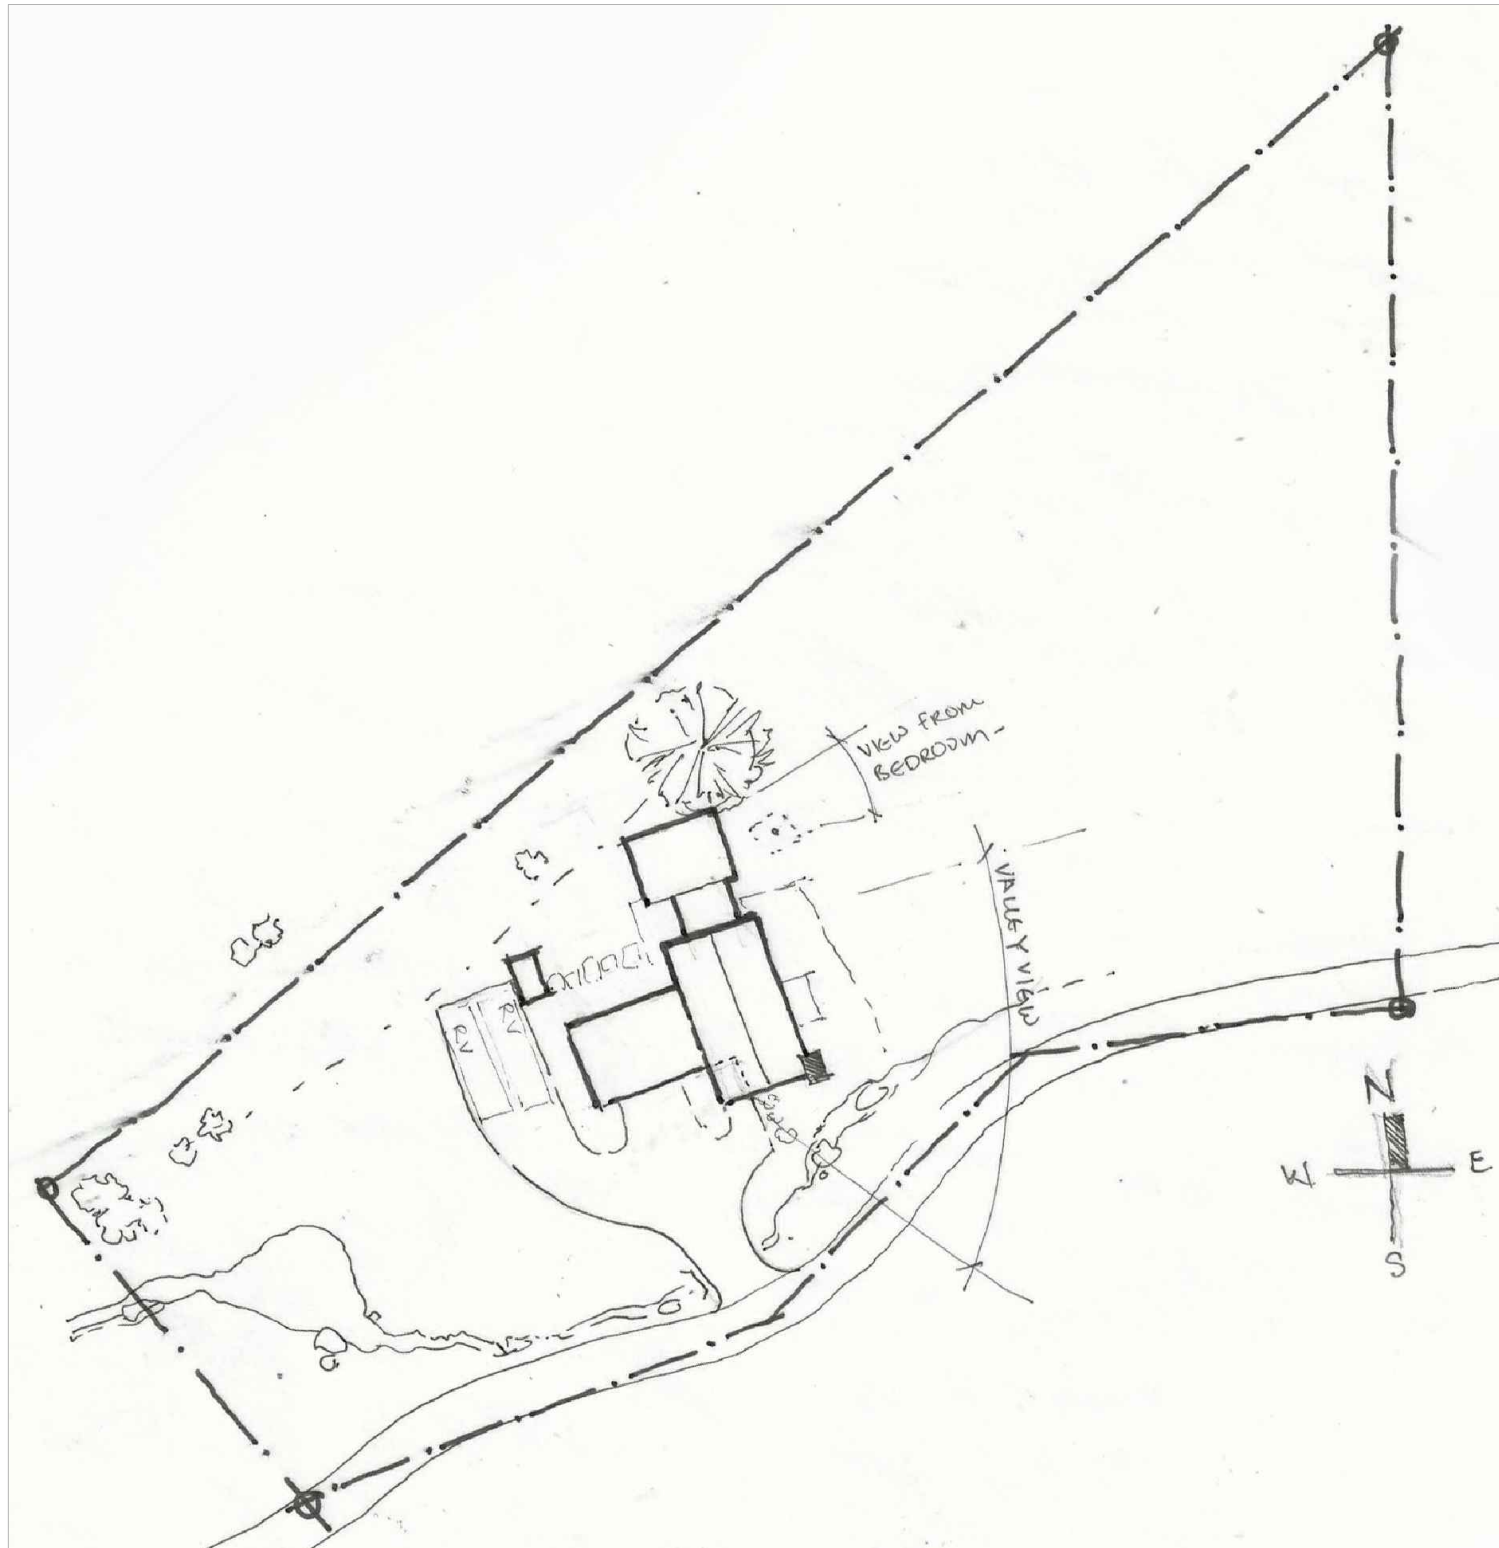

GARAGE ENTRY FROM SOUTH

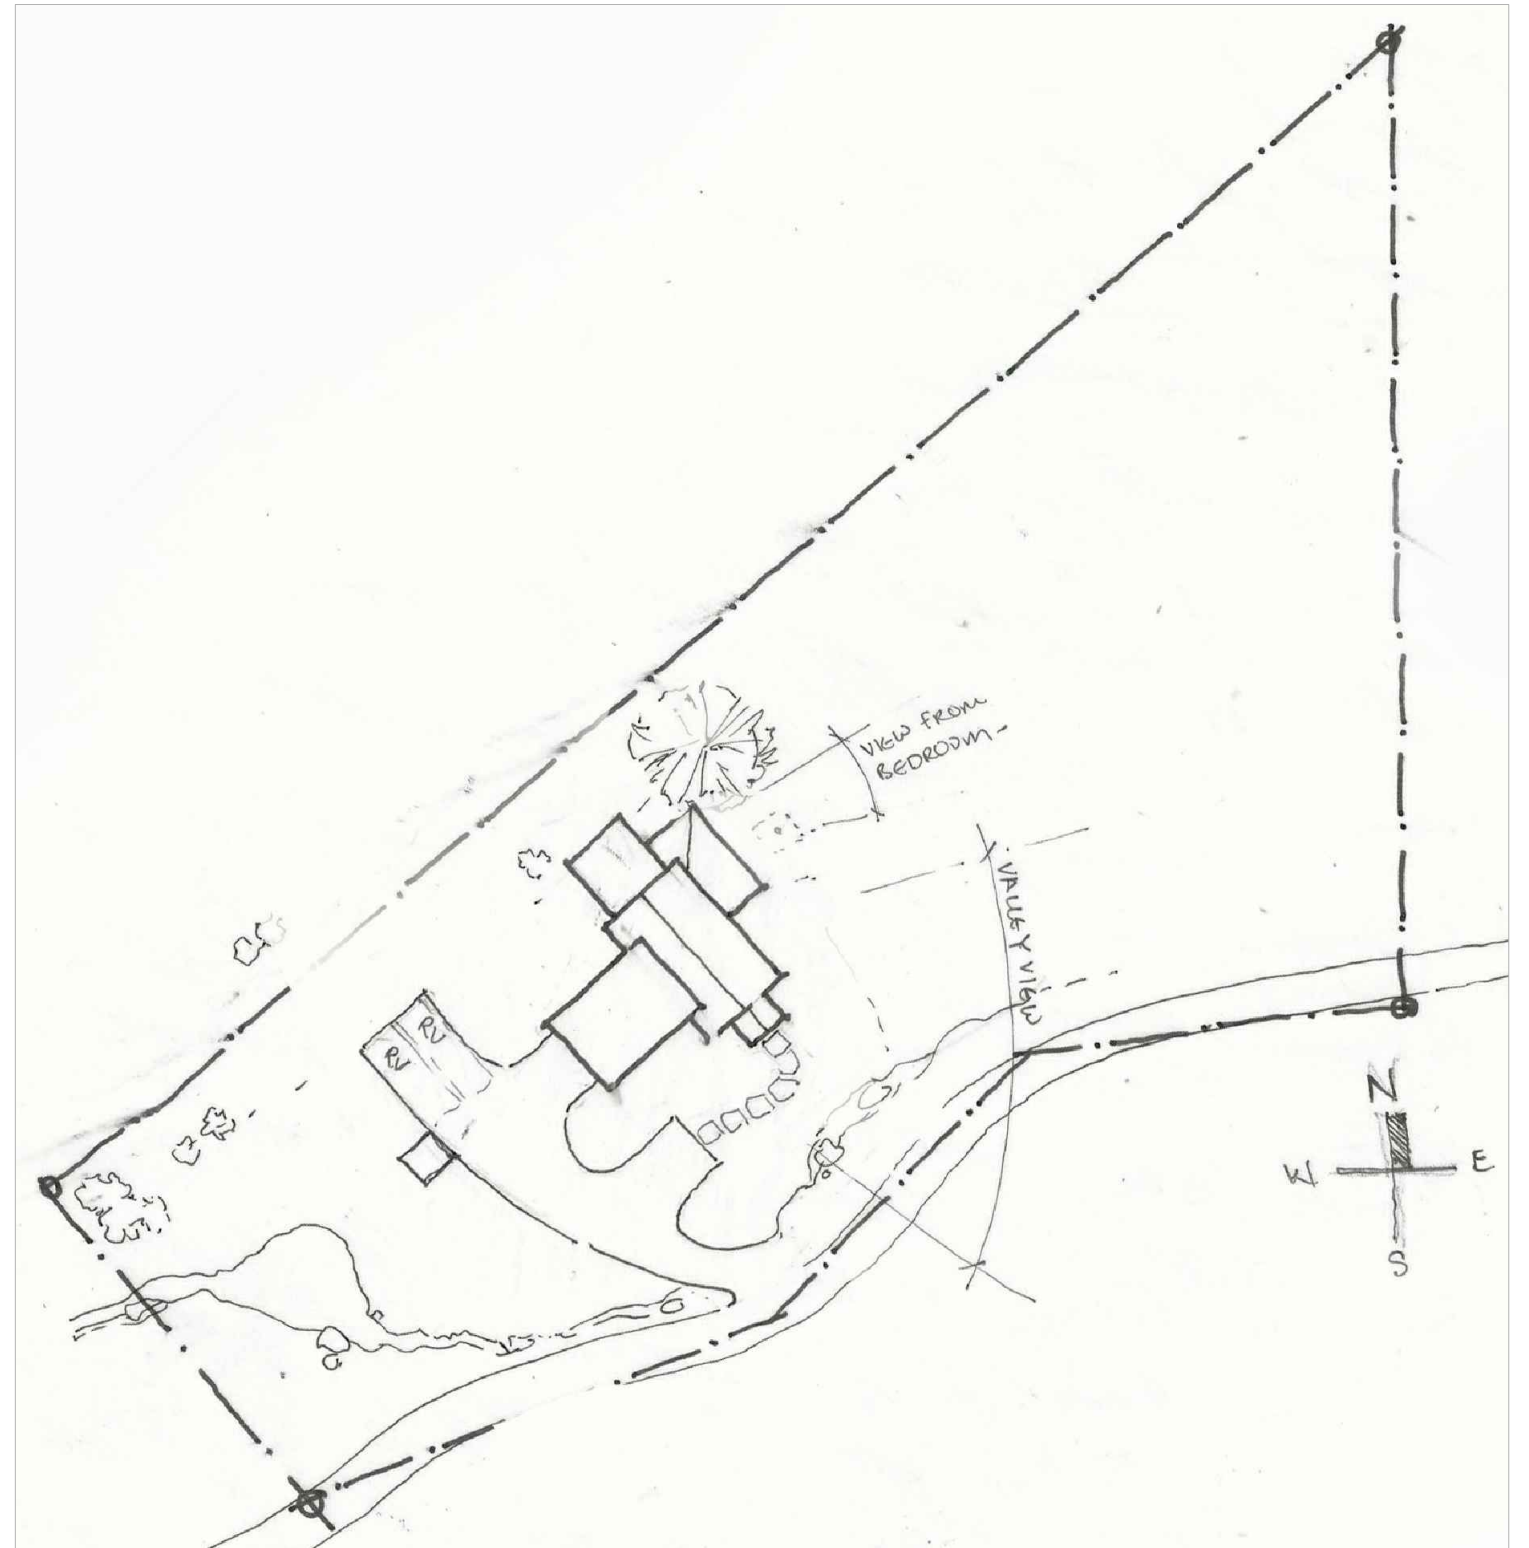


GARAGE ENTRY FROM WEST

CARTER CABIN

DISCRIPTION	DATE:
PRELIMINARY	11.23.18
SITE LAYOUT	12.22.18
SCHEMATIC	01.24.19

SITE

9

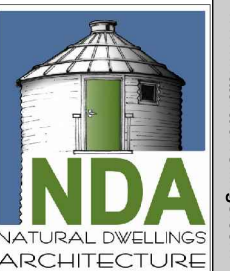

PO Box 463
Stevensville, MT 59870
307.690.6618
www.naturaldwellings.com