


SOUTH

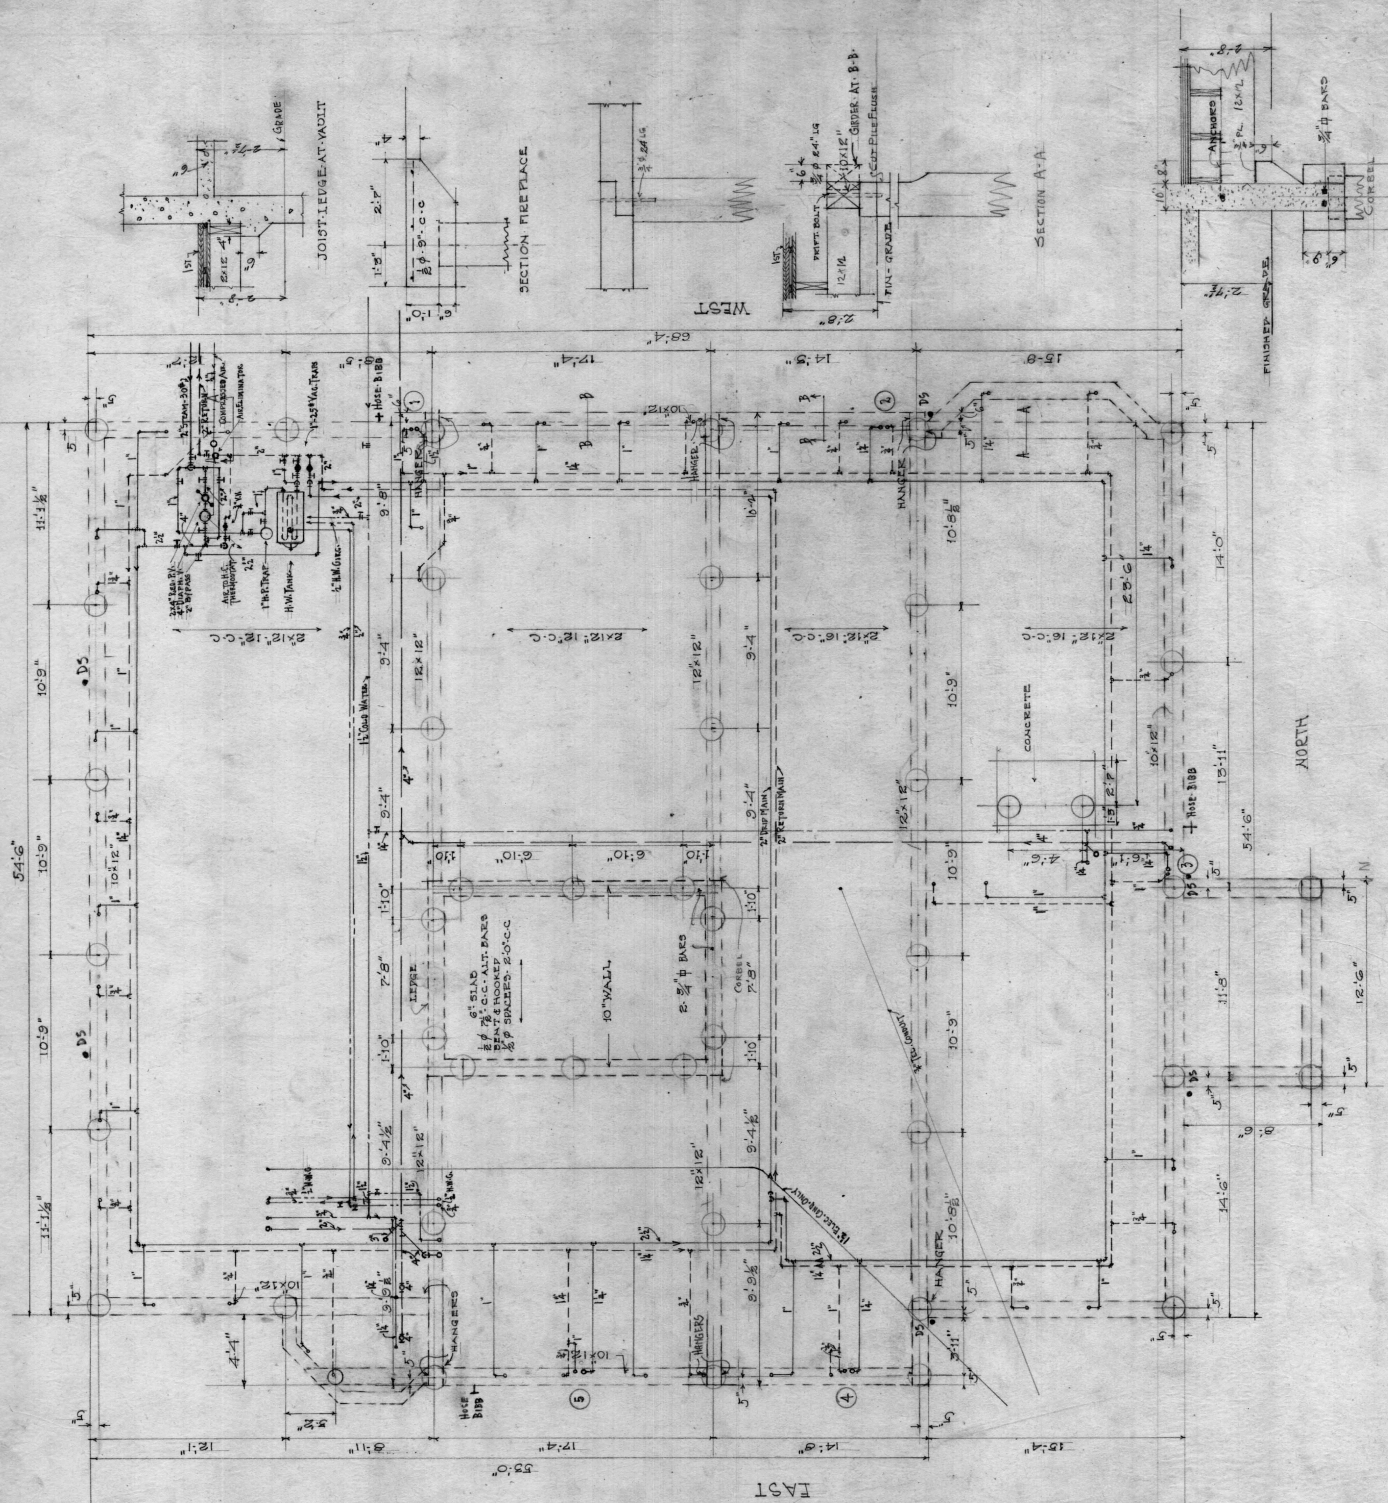

LAST

PILING PLAN

SCALE 1/4" = 1'-0"

DRAWN BY
 V.C.G.
 CHECKED BY
 E.G.P.
 MILL OFFICE
 WYETH & SONS
 SEATTLE, WASH.
 NO. 1
 MAY 1922
 SEATTLE, WASH.

FINAL DRAWING - JUNE 12, 1922