

**PINNACLE**  
**HOME DESIGNS**

4040 Windwood Lane  
Nashville, TN 37214  
615-504-7405

**PINNACLE HOME DESIGNS** and/or **DARRYL OAKLEY** assumes **NO LIABILITY** for any structure built from these plans. It is the responsibility of the owner and/or contractor to verify that the plans meet any and all codes in the area in which the structure is to be built, prior to beginning construction.

Owner and/or contractor to verify all dimensions prior to beginning construction.


All structural elements to be verified by the supplier and/or an engineer prior to beginning construction.

These plans remain the property of **PINNACLE HOME DESIGNS** and are provided for the one time use to build the structure at the address listed below.

© 2023 Pinnacle Home Designs

5824 Woodland Hills Dr  
Nashville, Tennessee

revisions
drawn by D.O
project number
date July 7, 2023
scale 1/4" = 1'-0"
sheet title Plans
sheet A1.1

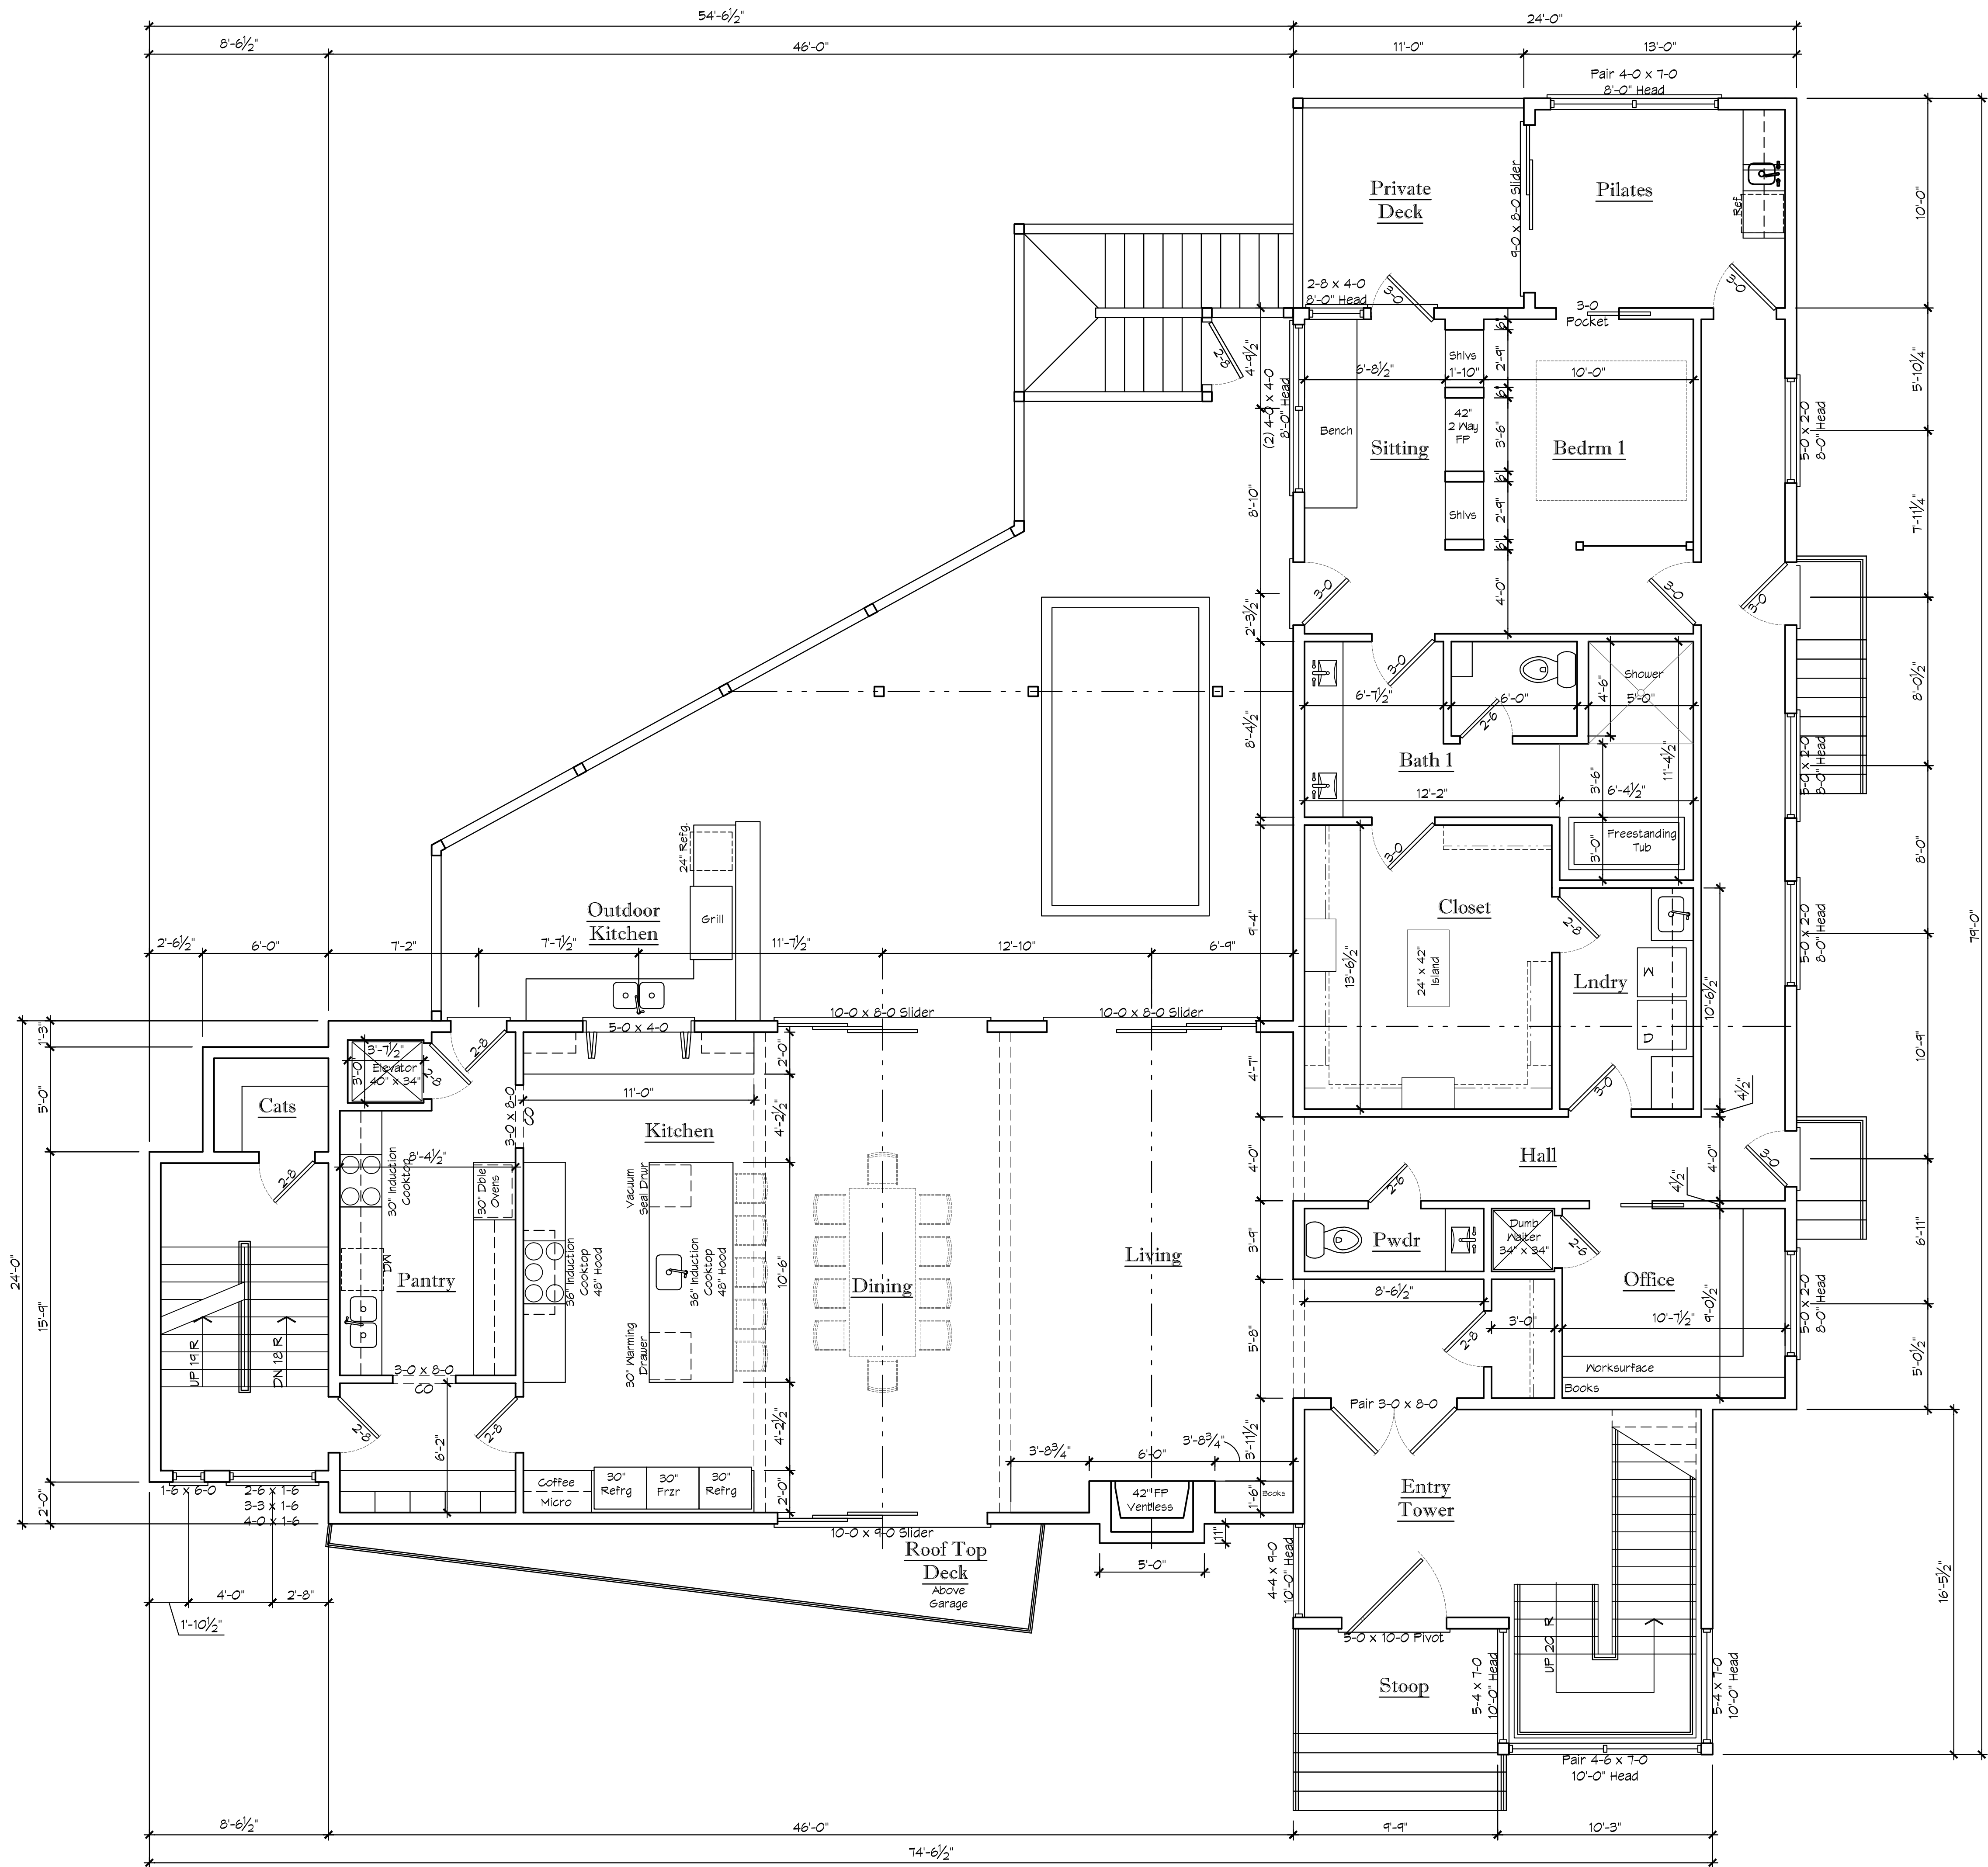

Square Footages	
Main Floor	2930 sf
Second Floor	1950 sf
Total H/C	4880 sf

2nd Floor Plan


Preliminary



revisions
Drawn by D_O
project number
date July 7, 2023
scale 1/4" = 1'-0"
sheet title Plans
sheet A1.2





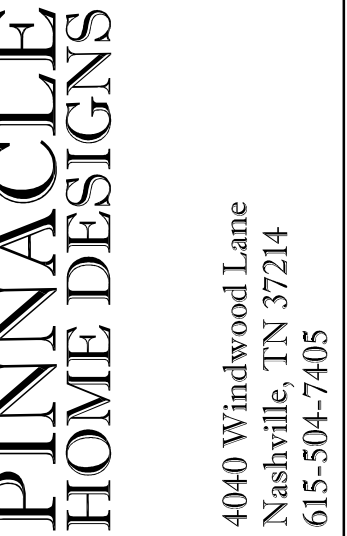

MACLE HOME DESIGNS and/or DARRYL LEY assumes NO LIABILITY for any damage built from these plans. It is the responsibility of the owner and contractor to ensure that the plans meet any and all codes in areas in which the structure is to be built, prior to beginning construction.

Owner and/or contractor to verify all dimensions prior to beginning construction.

Structural elements to be verified by the Engineer and/or an engineer prior to beginning construction.

These plans remain the property of MACLE HOME DESIGNS and are intended for the one time use to build the structure at the address listed below.

2023 Pinnacle Home Designs

5824 Woodland Hills Dr  
Nashville, Tennessee

sions

own by

ject number

July 7, 2023


$$4'' = 1'-0''$$

## evaluations

et

## A2.1

# Preliminary

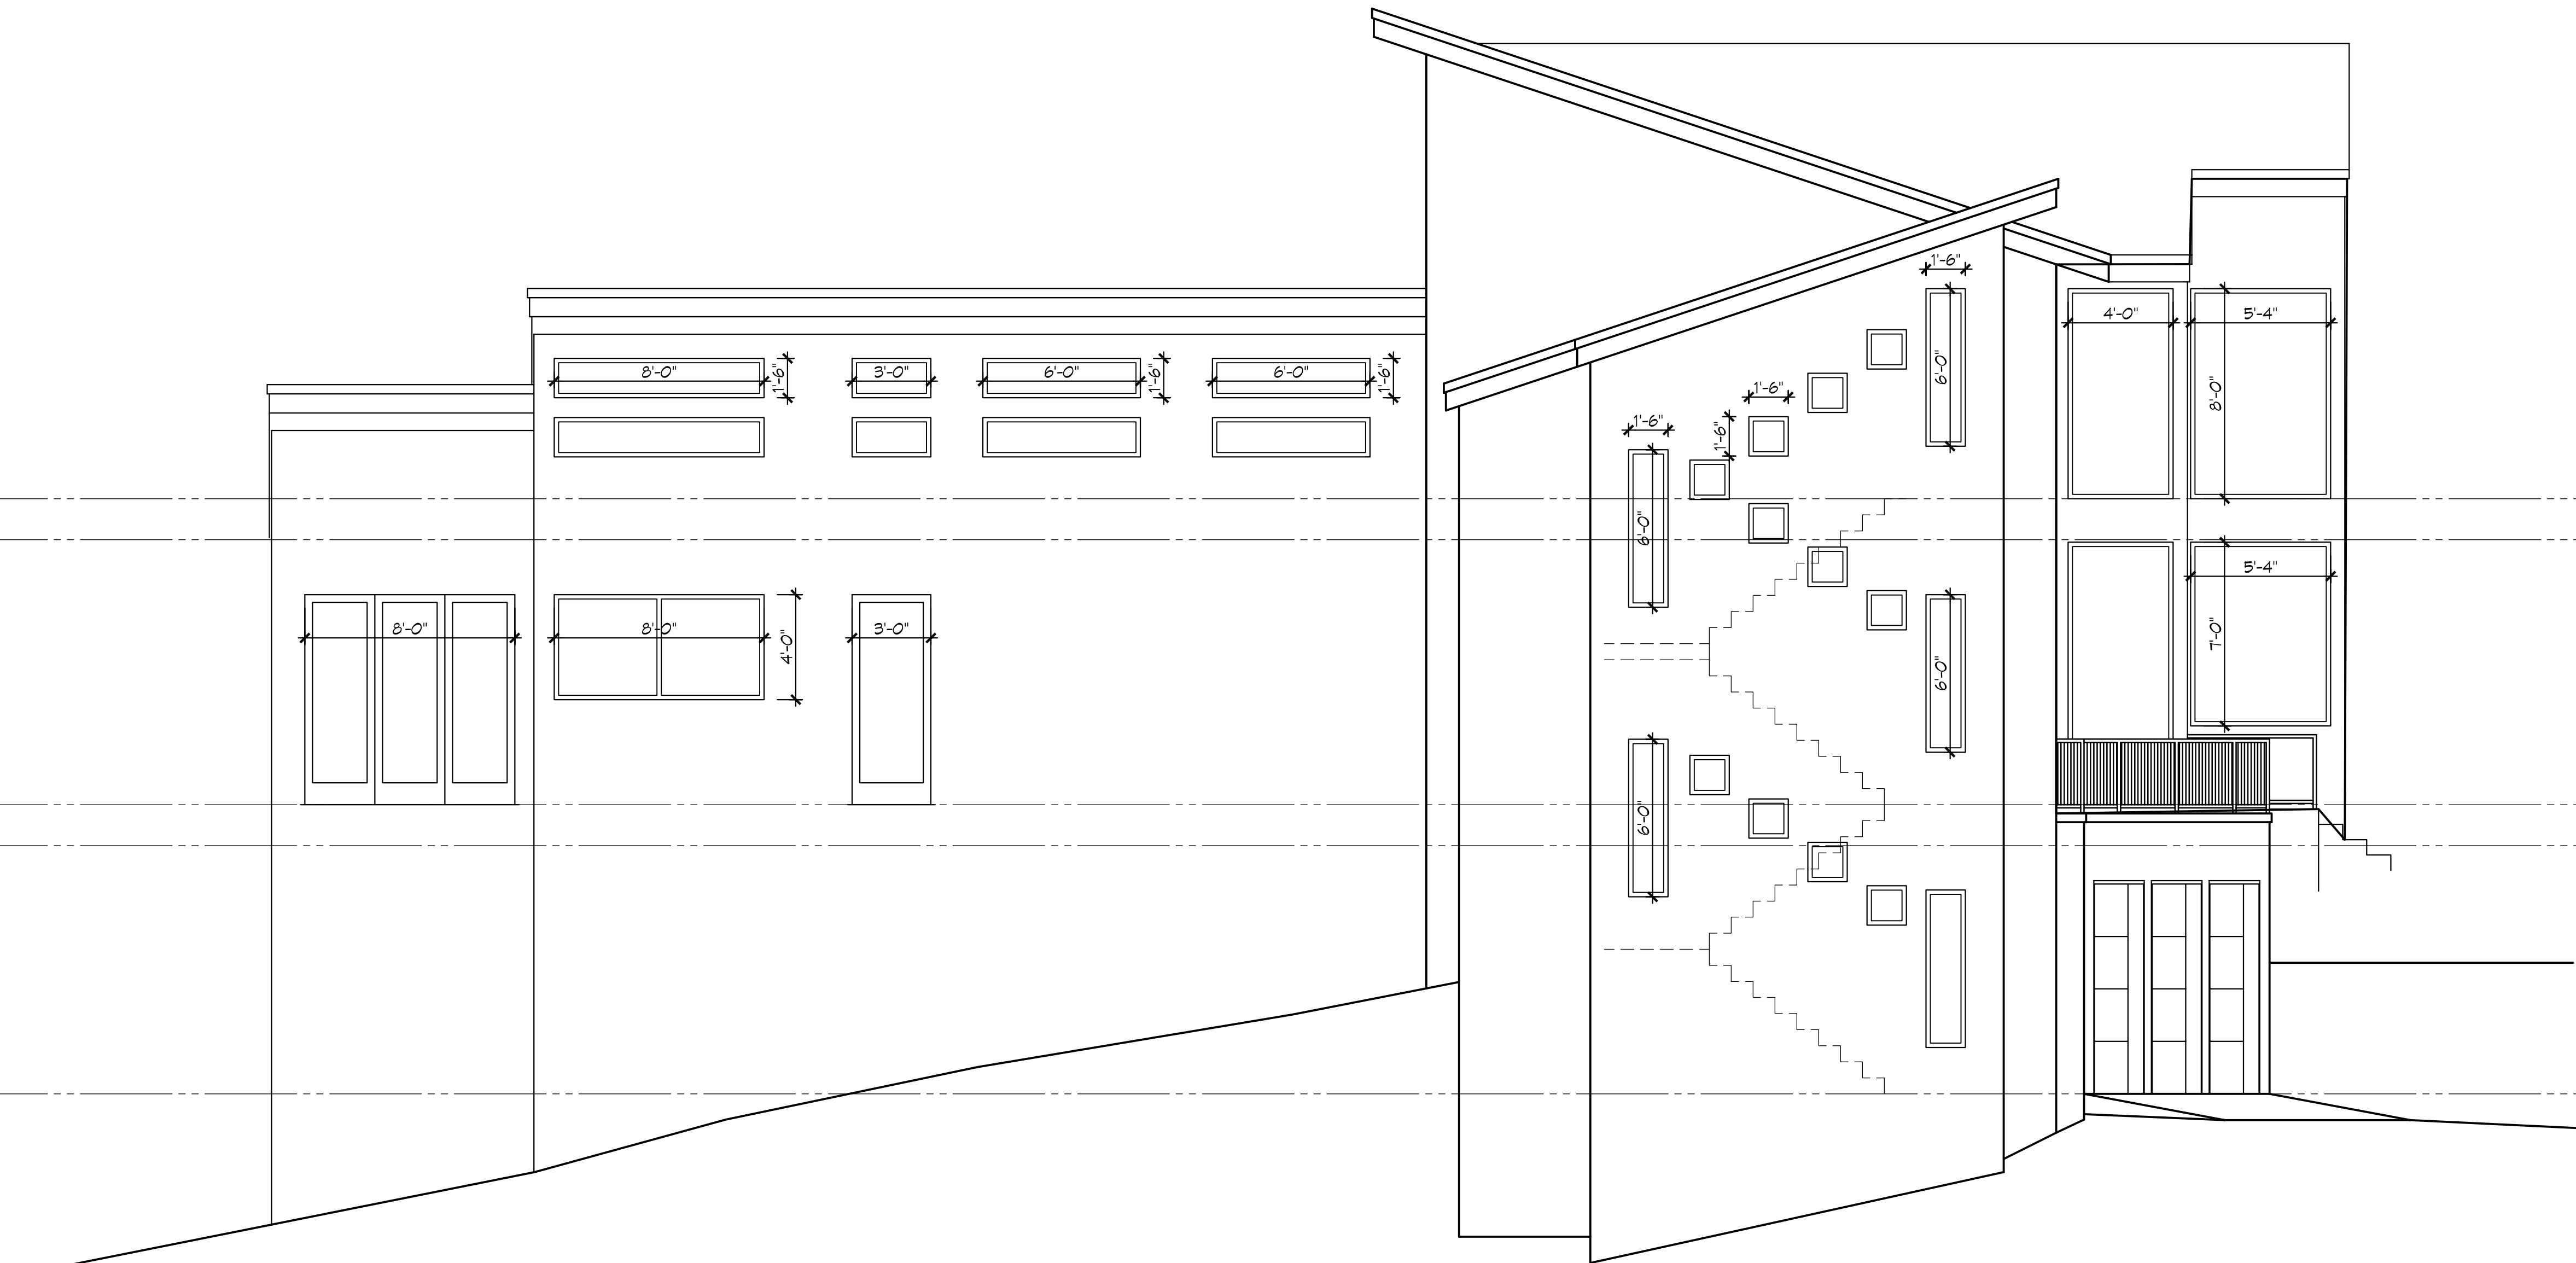


North Elevation

Preliminary

5824 Woodland Hills Dr  
Nashville, Tennessee


revisions
drawn by D_O
project number
date July 7, 2023
scale 1/4" = 1'-0"
sheet title Elevations
sheet

A2.2

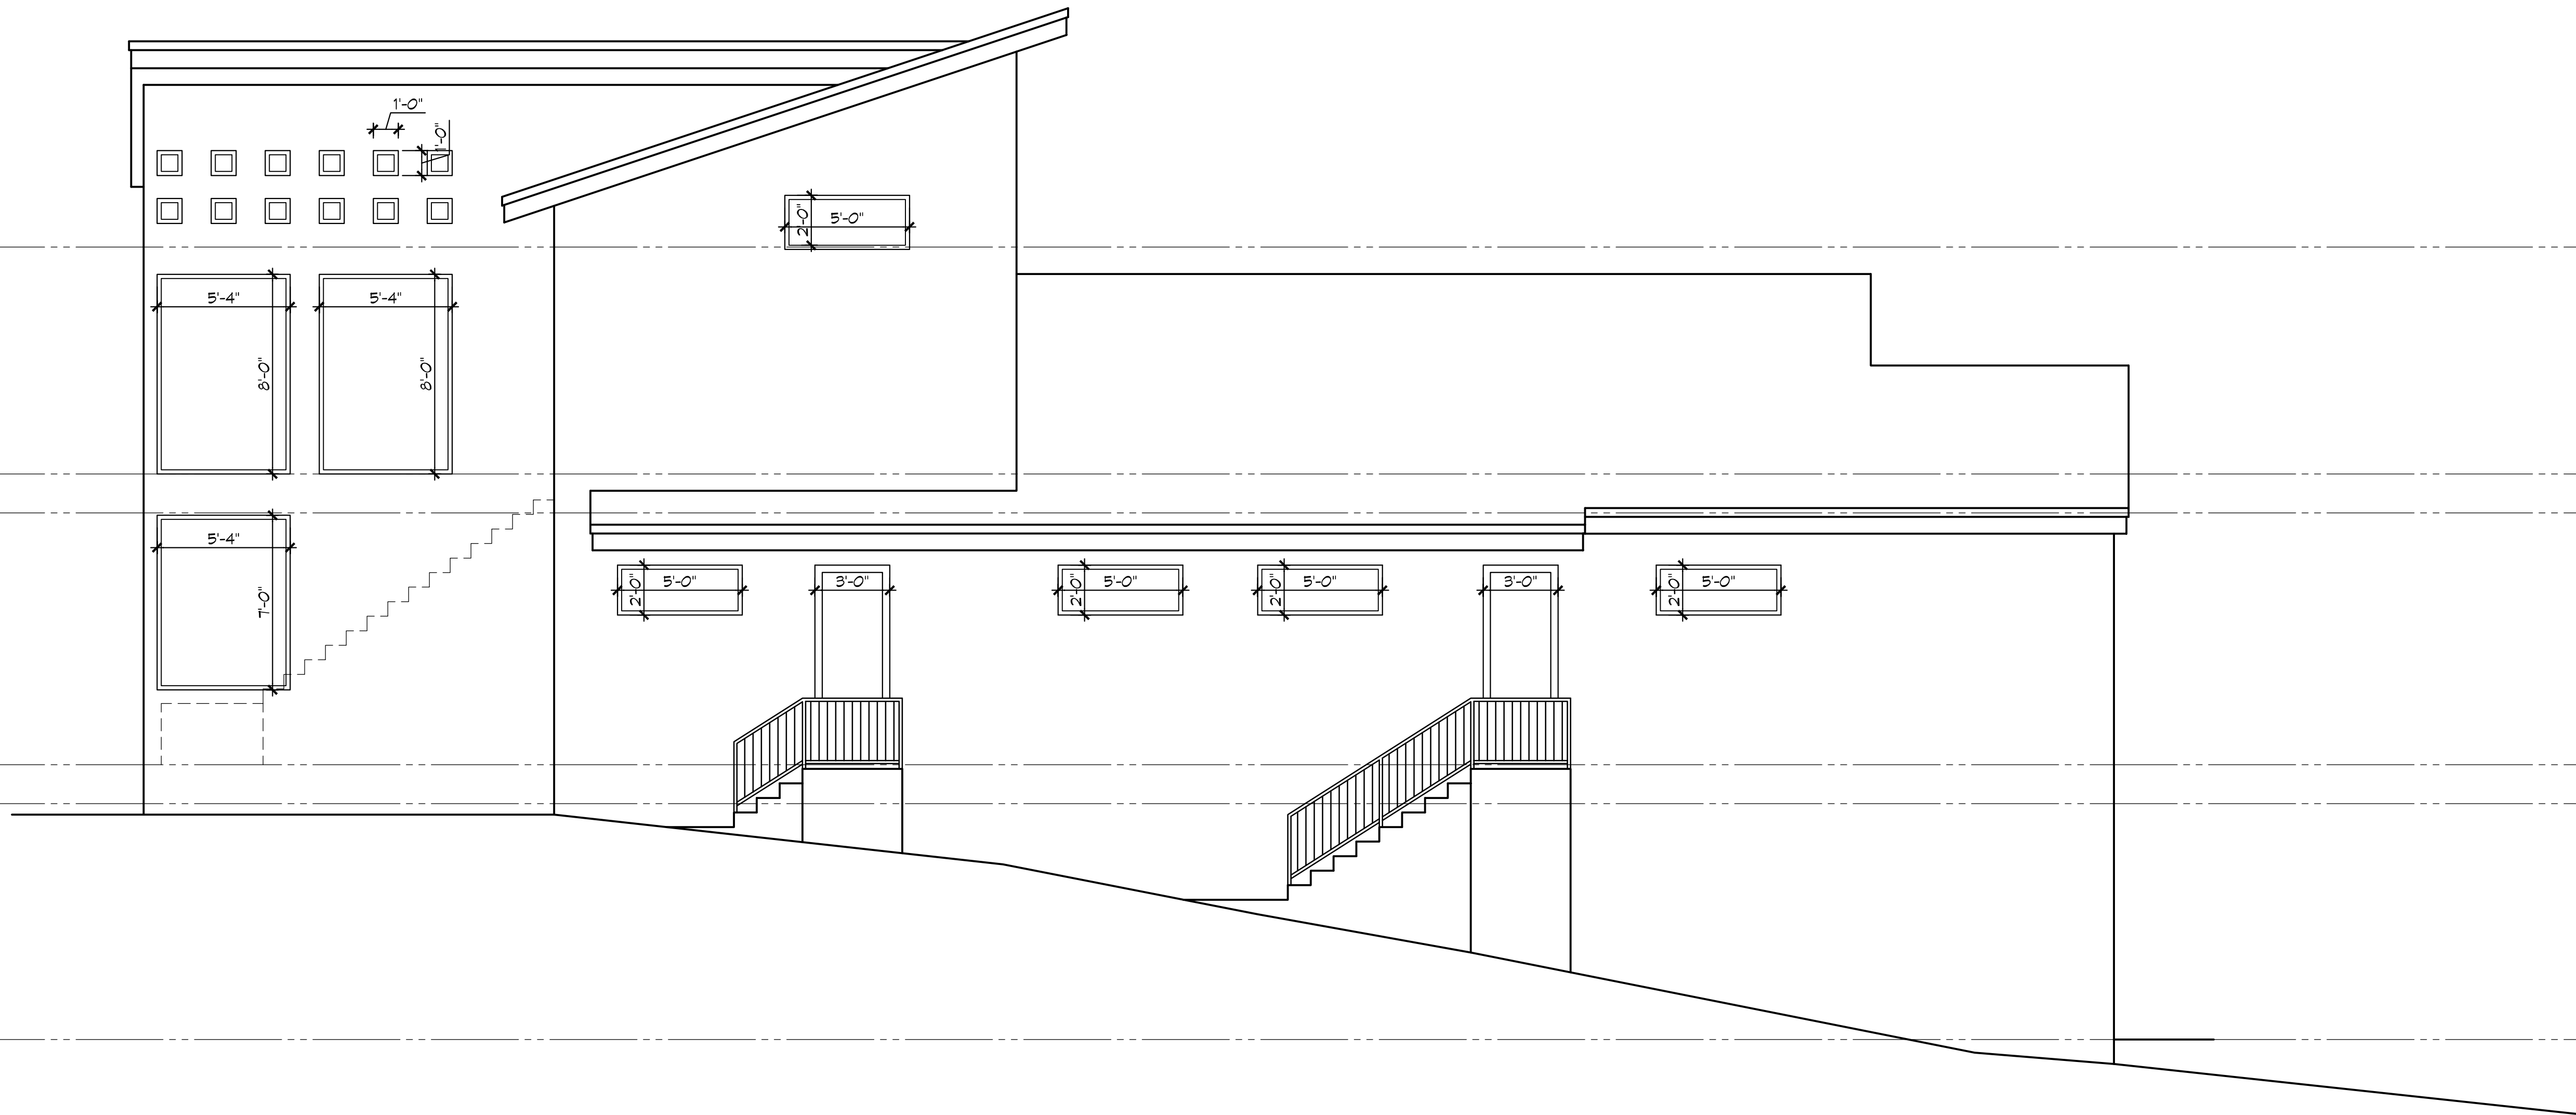

South Elevation

Preliminary

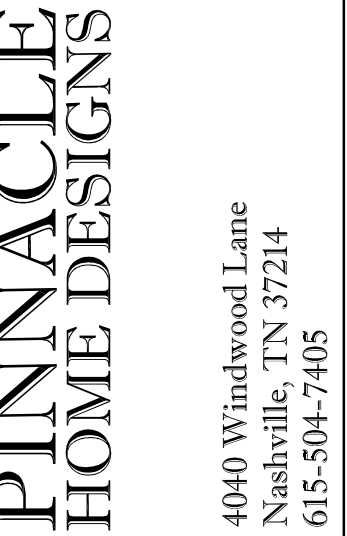

MACLE HOME DESIGNS and/or DARRYL LEY assumes NO LIABILITY for any structure built from these plans. It is the responsibility of the owner and contractor to ensure that the plans meet any and all codes in areas in which the structure is to be built, prior to beginning construction.

Owner and/or contractor to verify all dimensions prior to beginning construction.

Structural elements to be verified by the Engineer and/or an engineer prior to beginning construction.

These plans remain the property of MACLE HOME DESIGNS and are intended for the one time use to build the structure at the address listed below.

2023 Pinnacle Home Designs

5824 Woodland Hills Dr  
Nashville, Tennessee

sions

own by

ject number

July 7, 2023

$$4'' = 1'-0''$$

## evaluations

et

## A2.4

# Preliminary

## East Elevation

