

NOT FOR  
CONSTRUCTION



**RYAN MEDICAL OFFICE**  
1532 STATE STREET  
SANTA BARBARA, CA 93101

JOB NUMBER: 22-021

DOE  
their  
e plans  
ed, or  
signed  
ing the  
ART  
exhibi  
ty, the  
P

03/3/2023

10/20/2023 2:59:47 PM

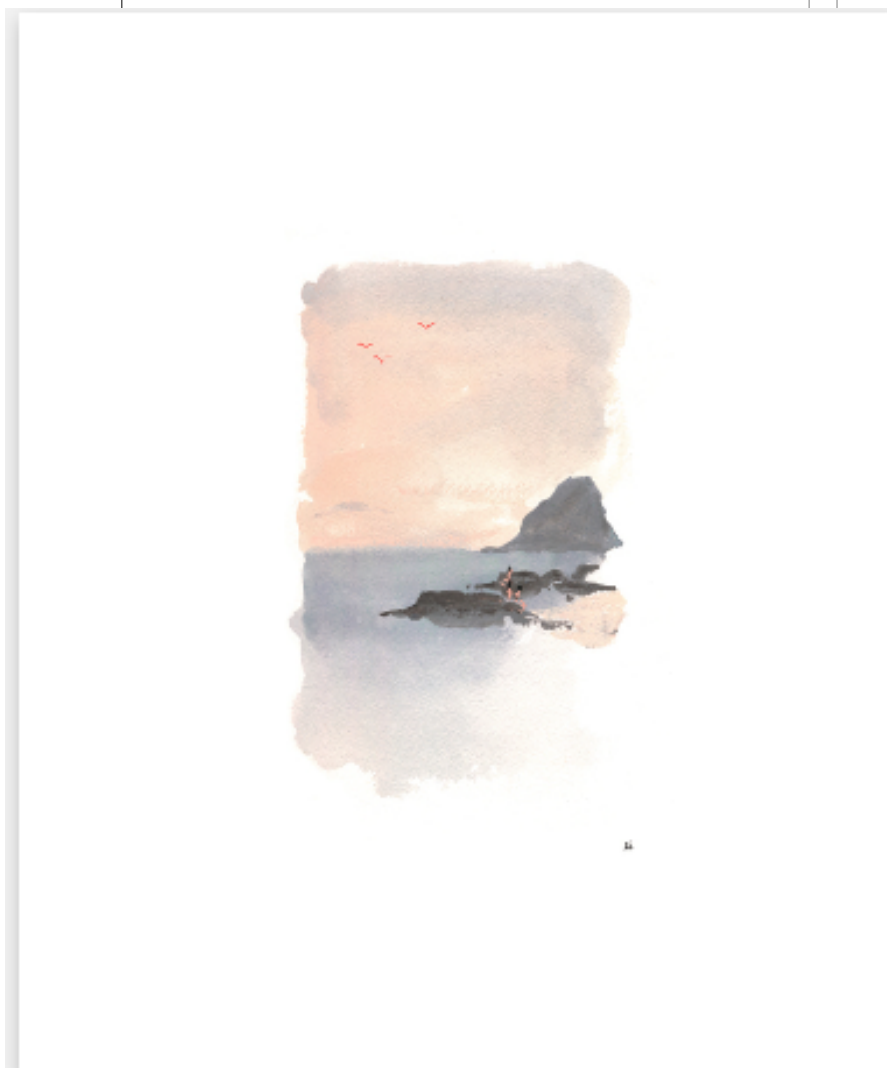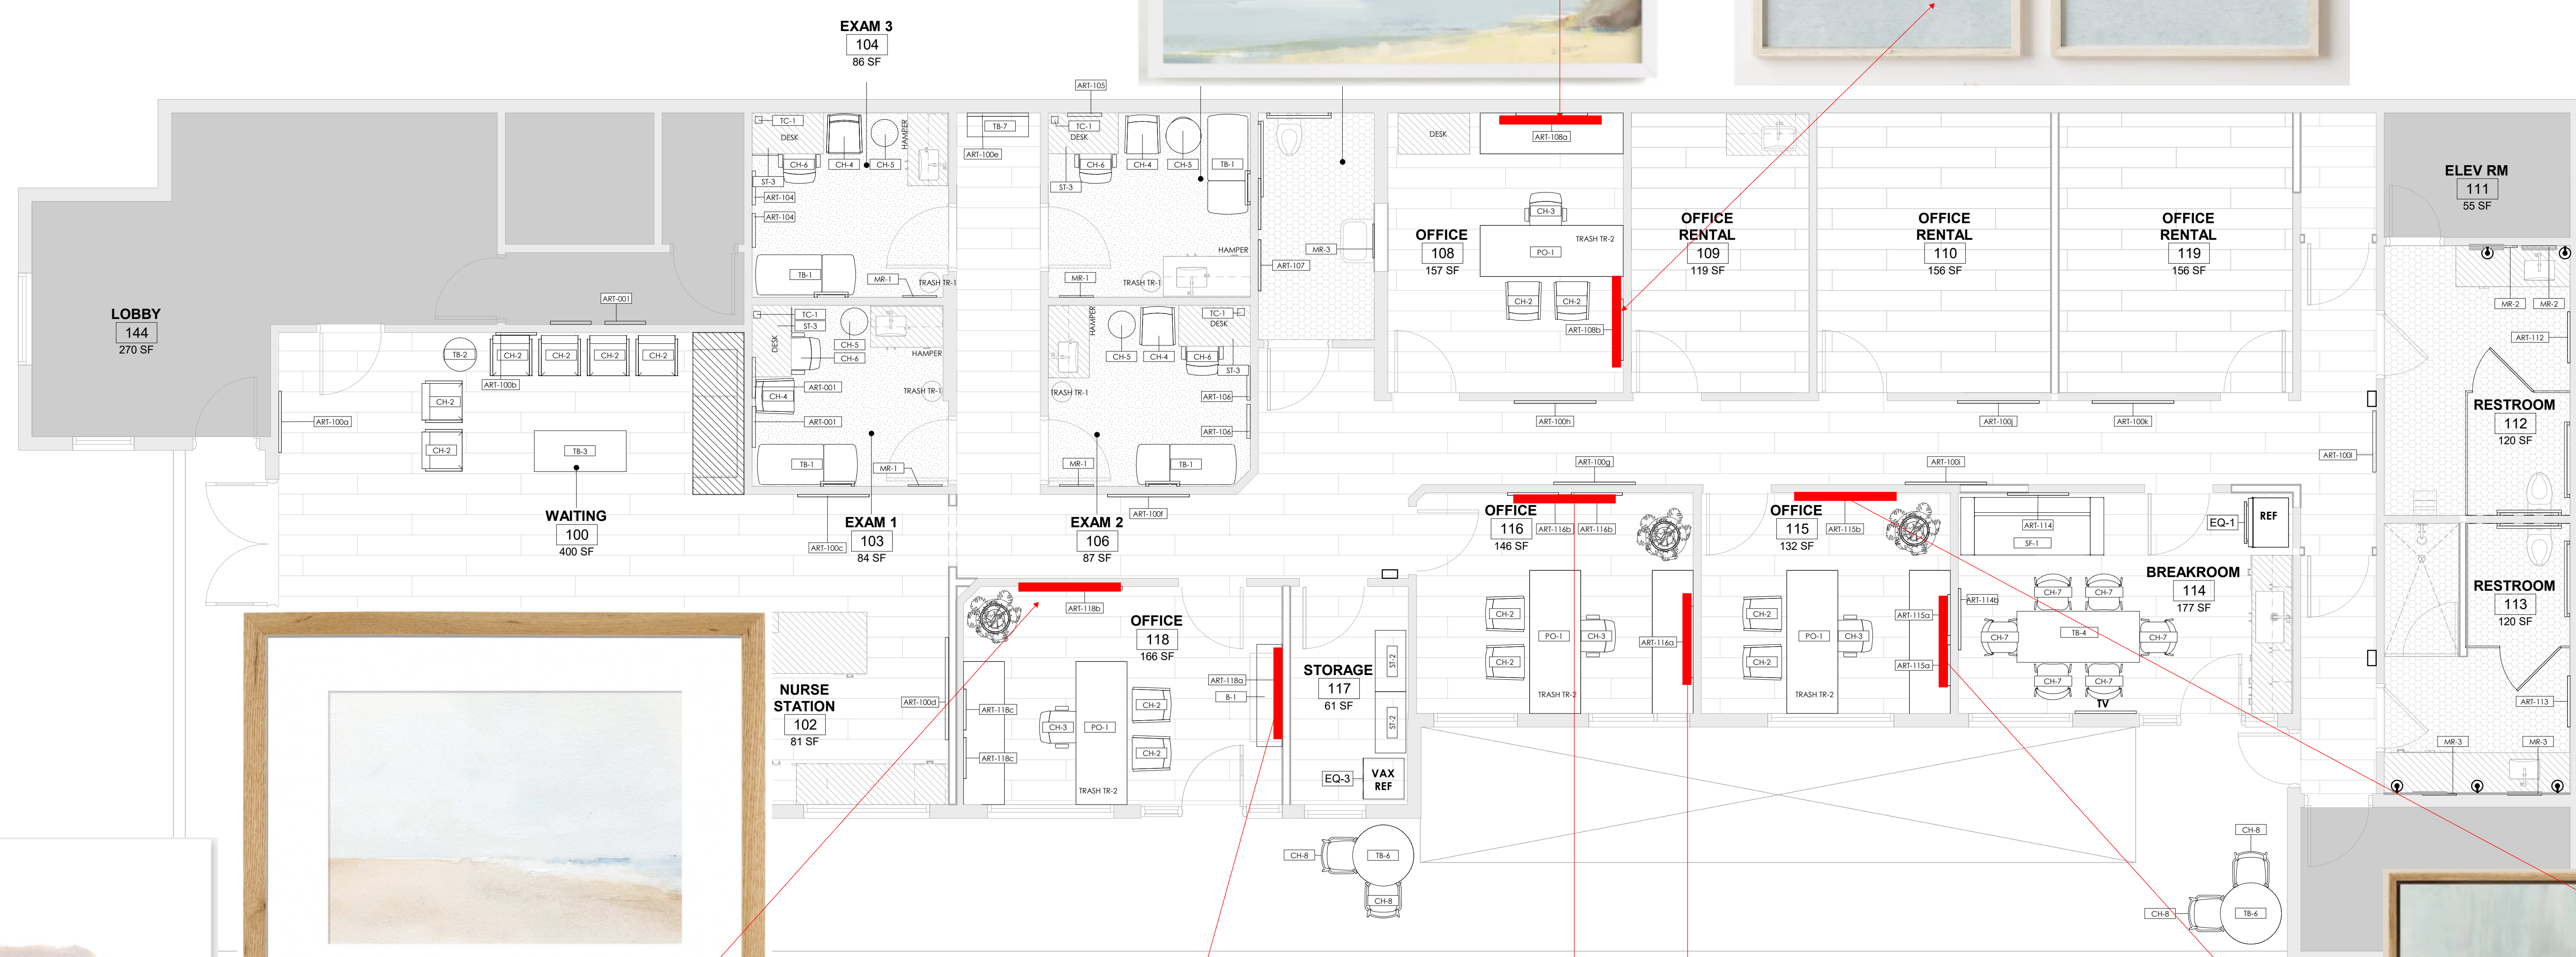


collage of 3



PRIVATE OFFICES



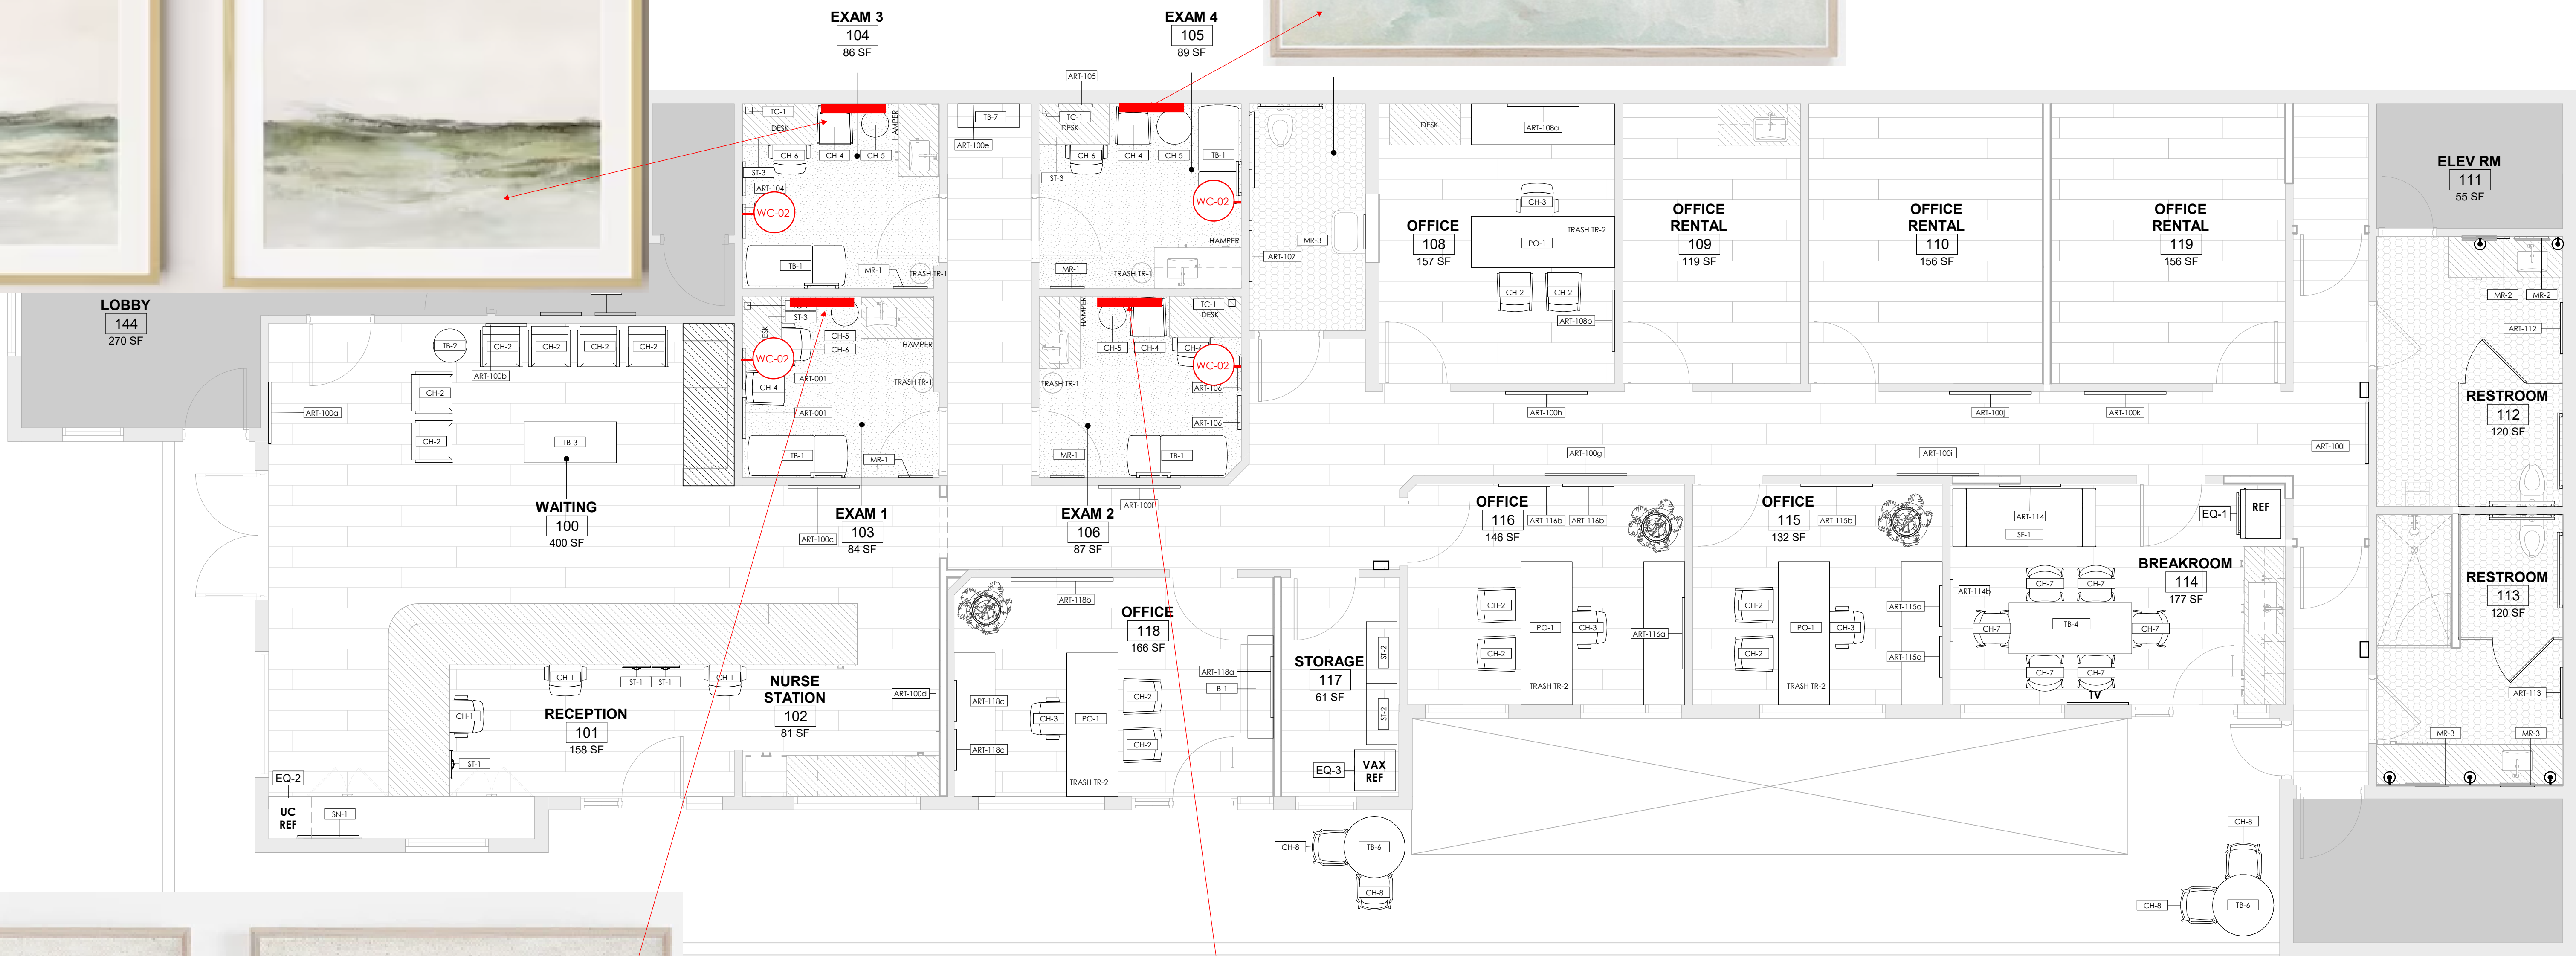

--	--	--










INTERIOR  
DESIGN

**MN STUDIO**  
805 364 3038  
820 East Mason Street  
Suite B  
Santa Barbara CA 93103  
mnstudiointeriors.com

NOT FOR  
CONSTRUCTION

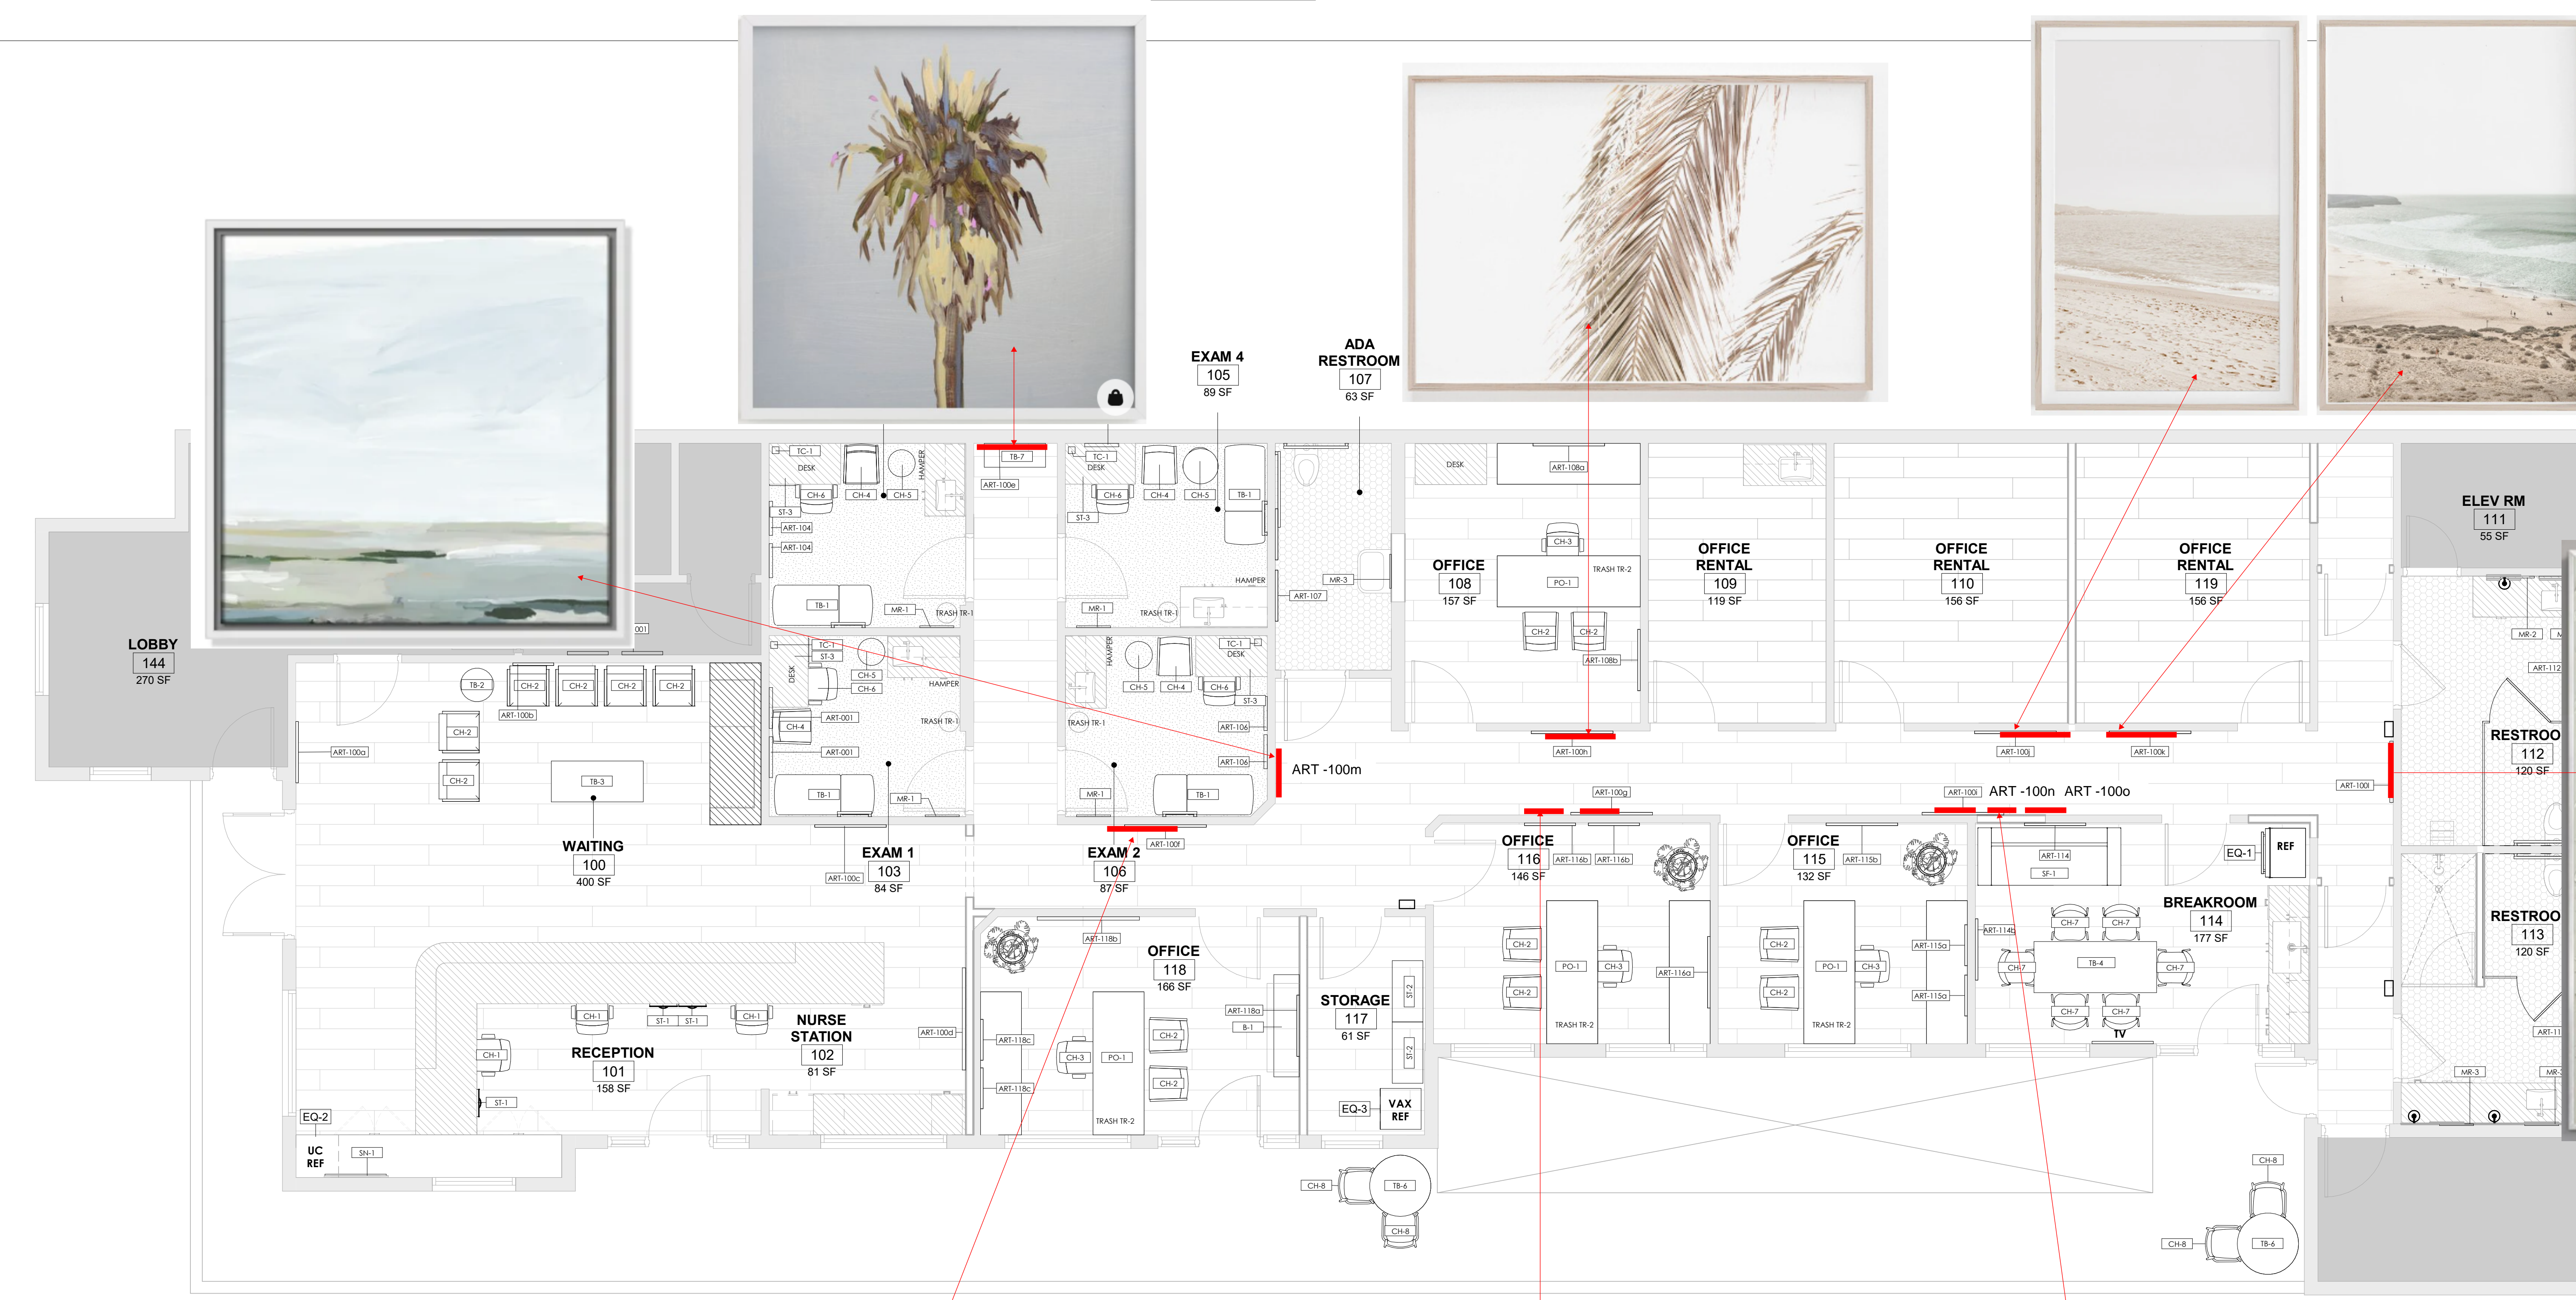

BRYA  
SANT

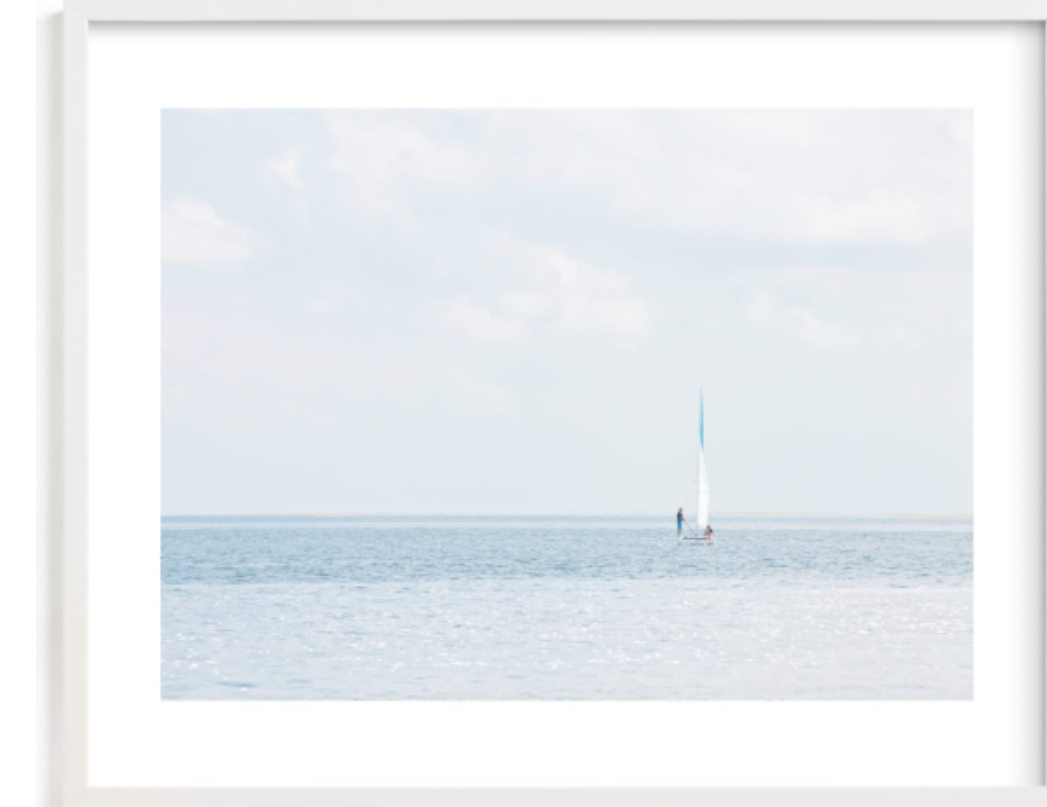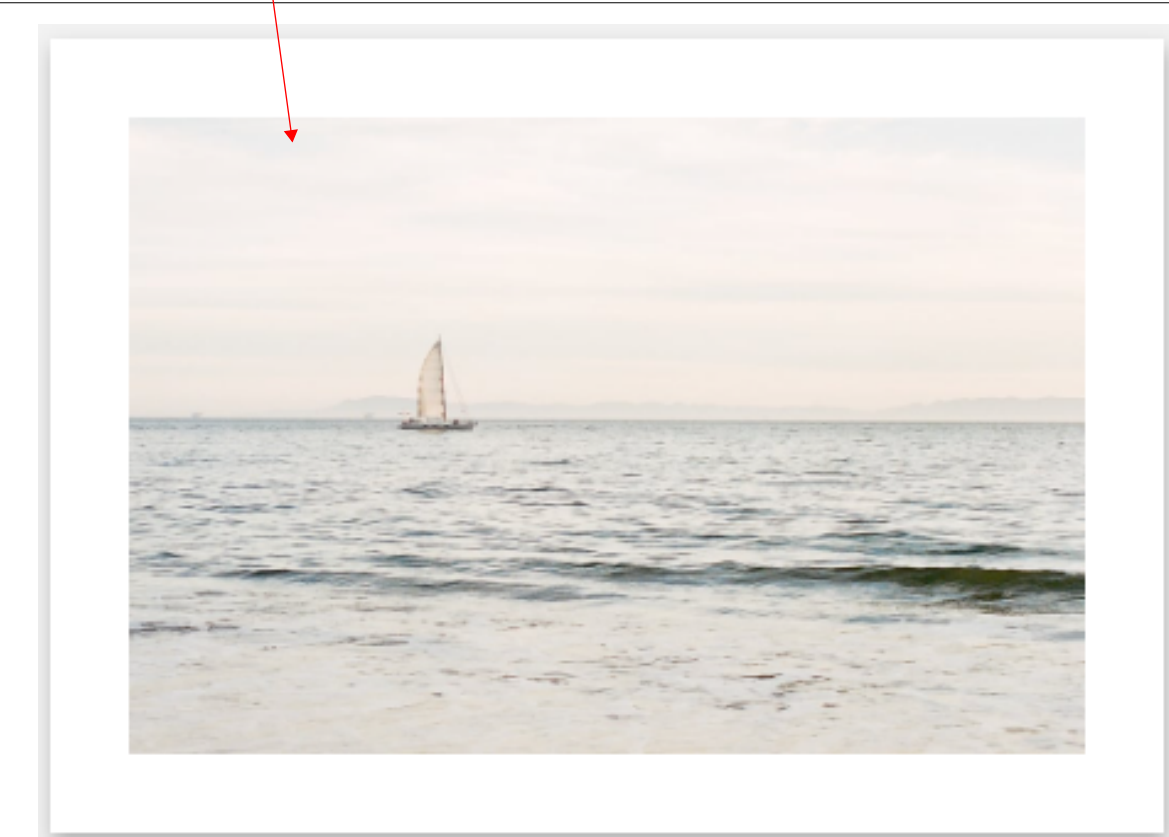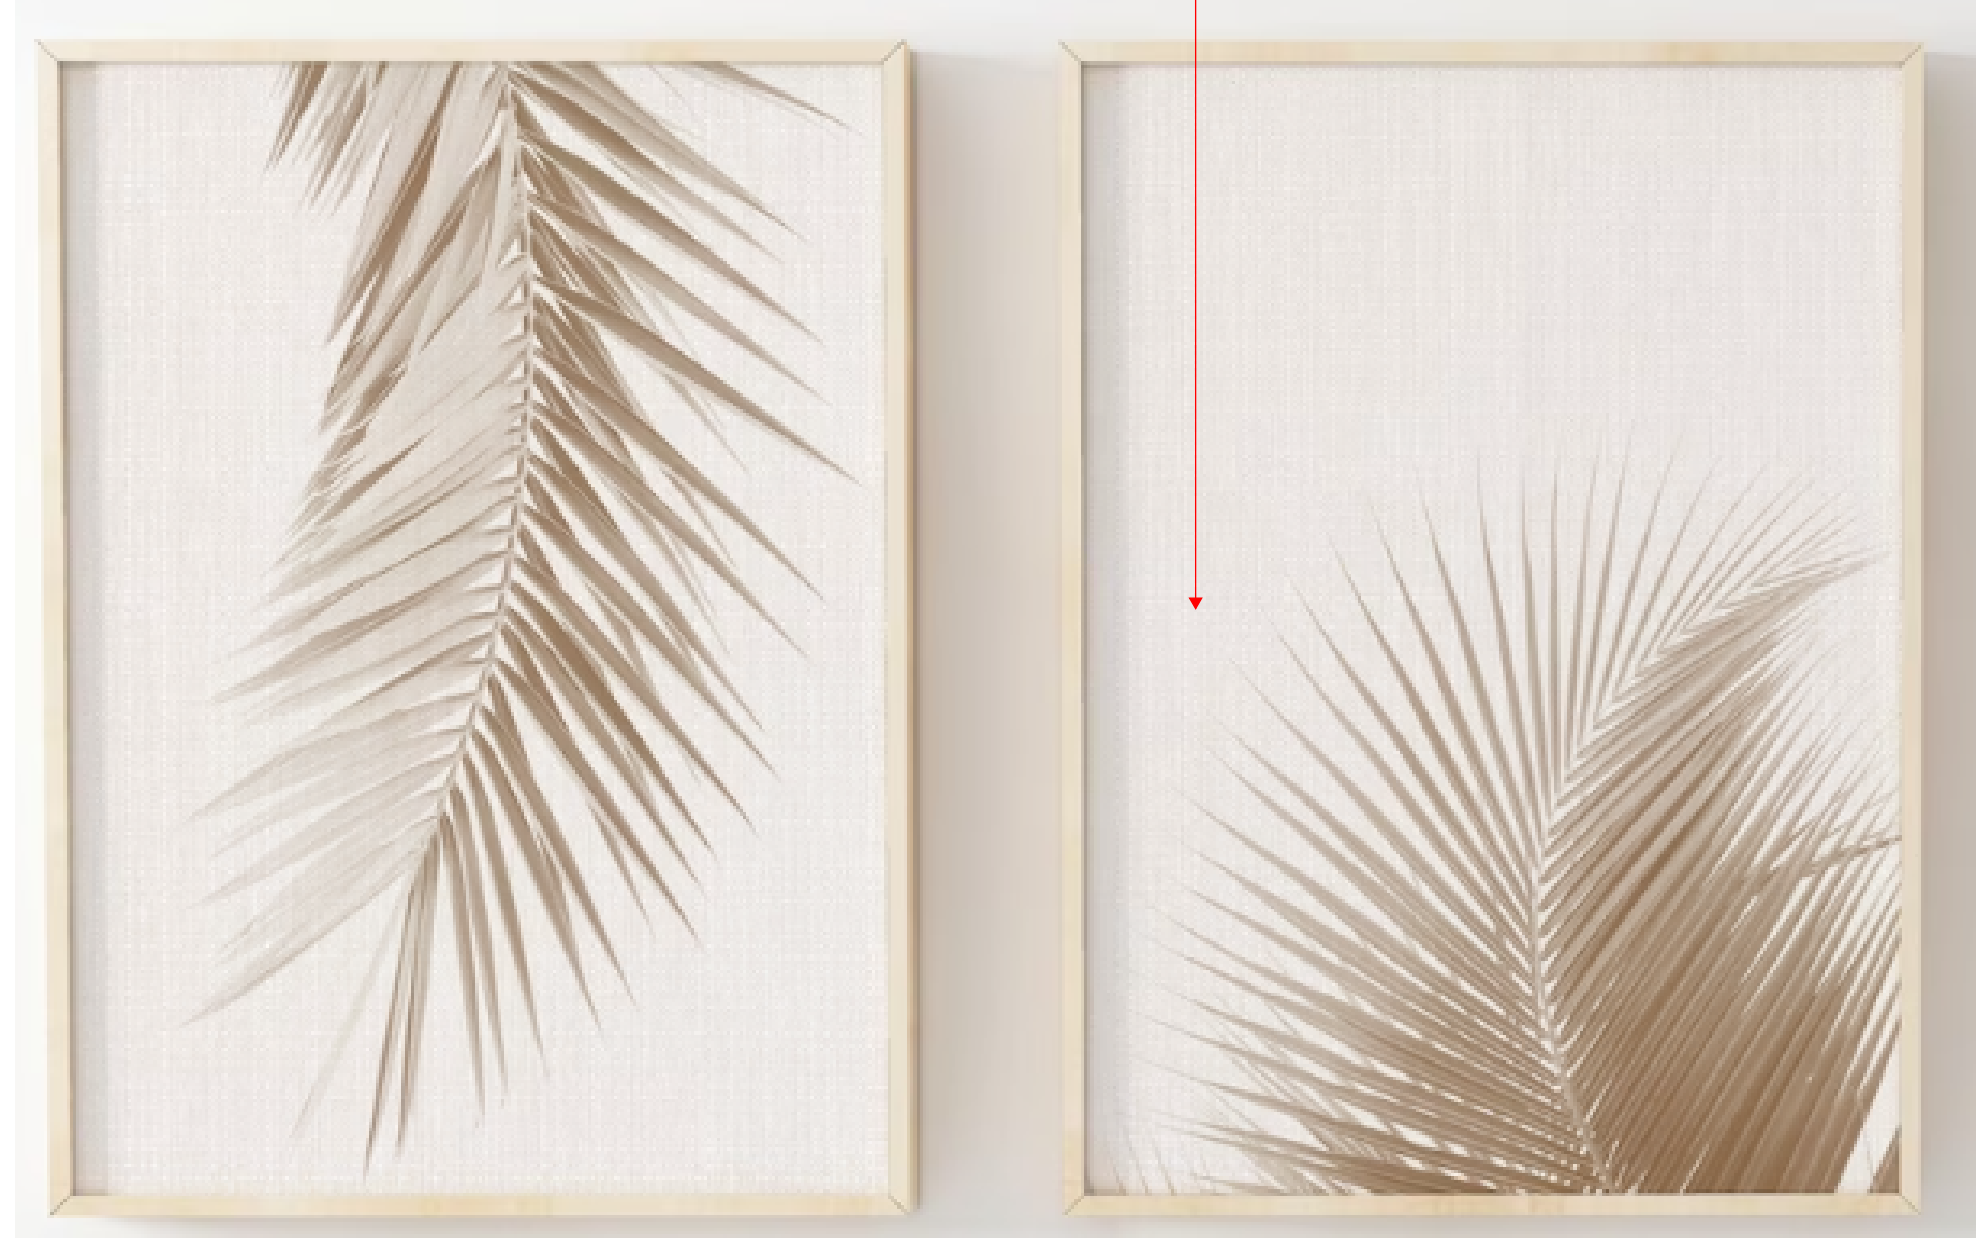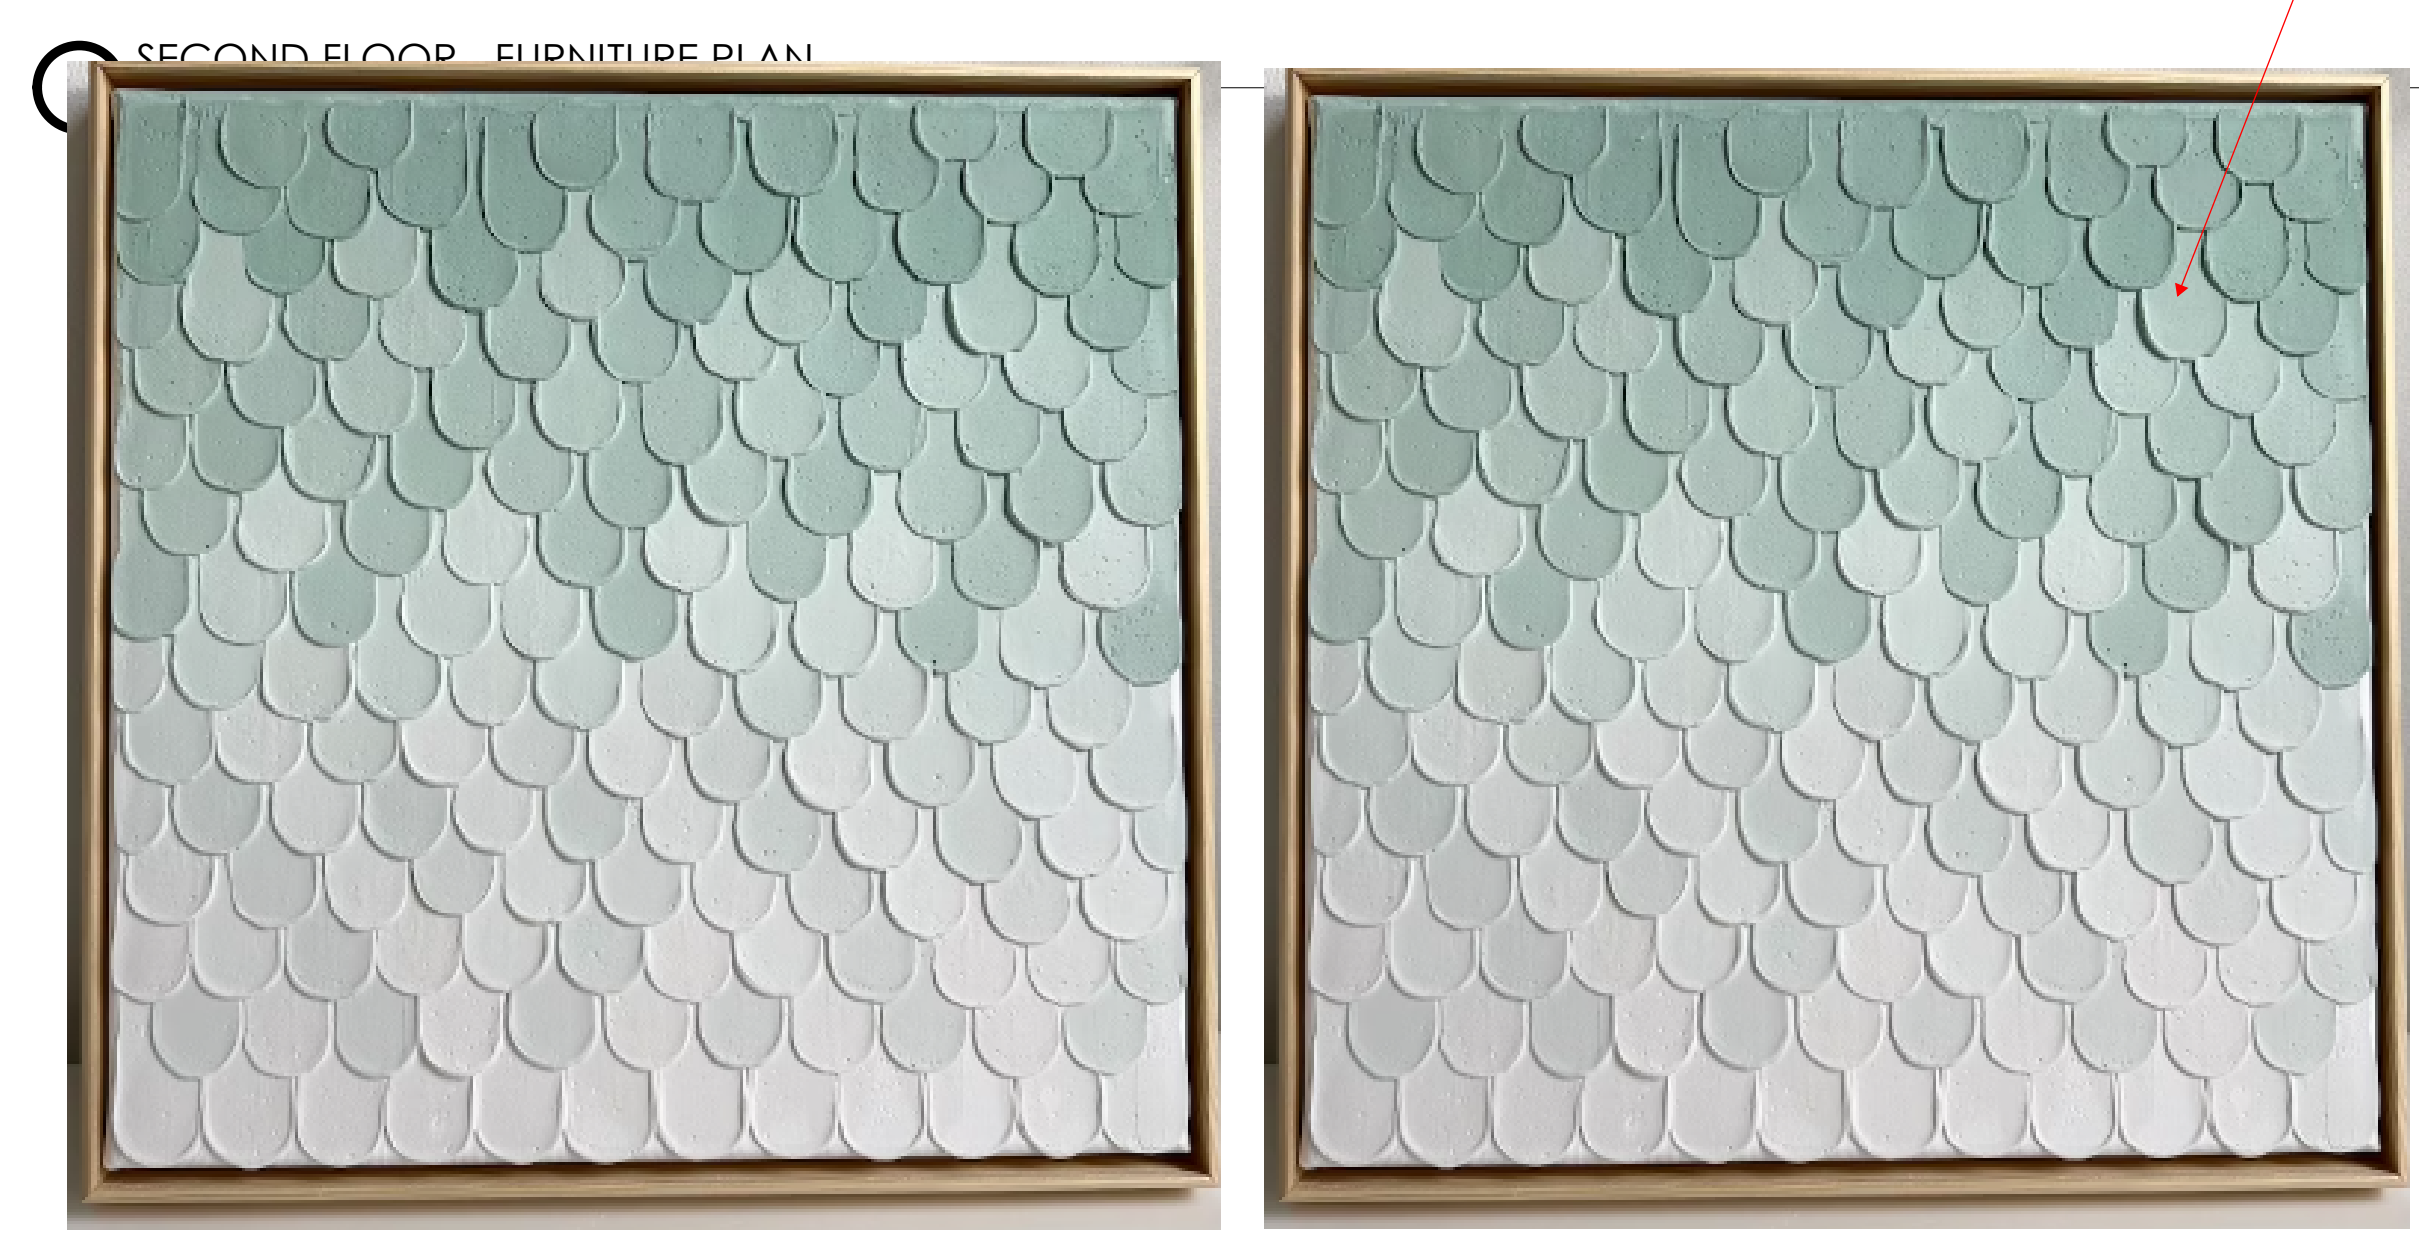

DATE: 22/03/2021

ARTS

FURNITURE PLAN - SECOND FLOOR

DIG LLP expressly reserves their in low copyright and other rights in these plans. These plans to be reproduced, changed, or in any form or manner over, nor are they to be assigned to party without first obtaining the permission and consent of MN LLP. In the event of unauthorized use of these plans by a third party, the user shall hold MN LLP harmless.


DATE: 10/3/2023

ISSUANCES	
#	DESCRIPTION

HALLWAY

10/03/2023 2:59:47 PM



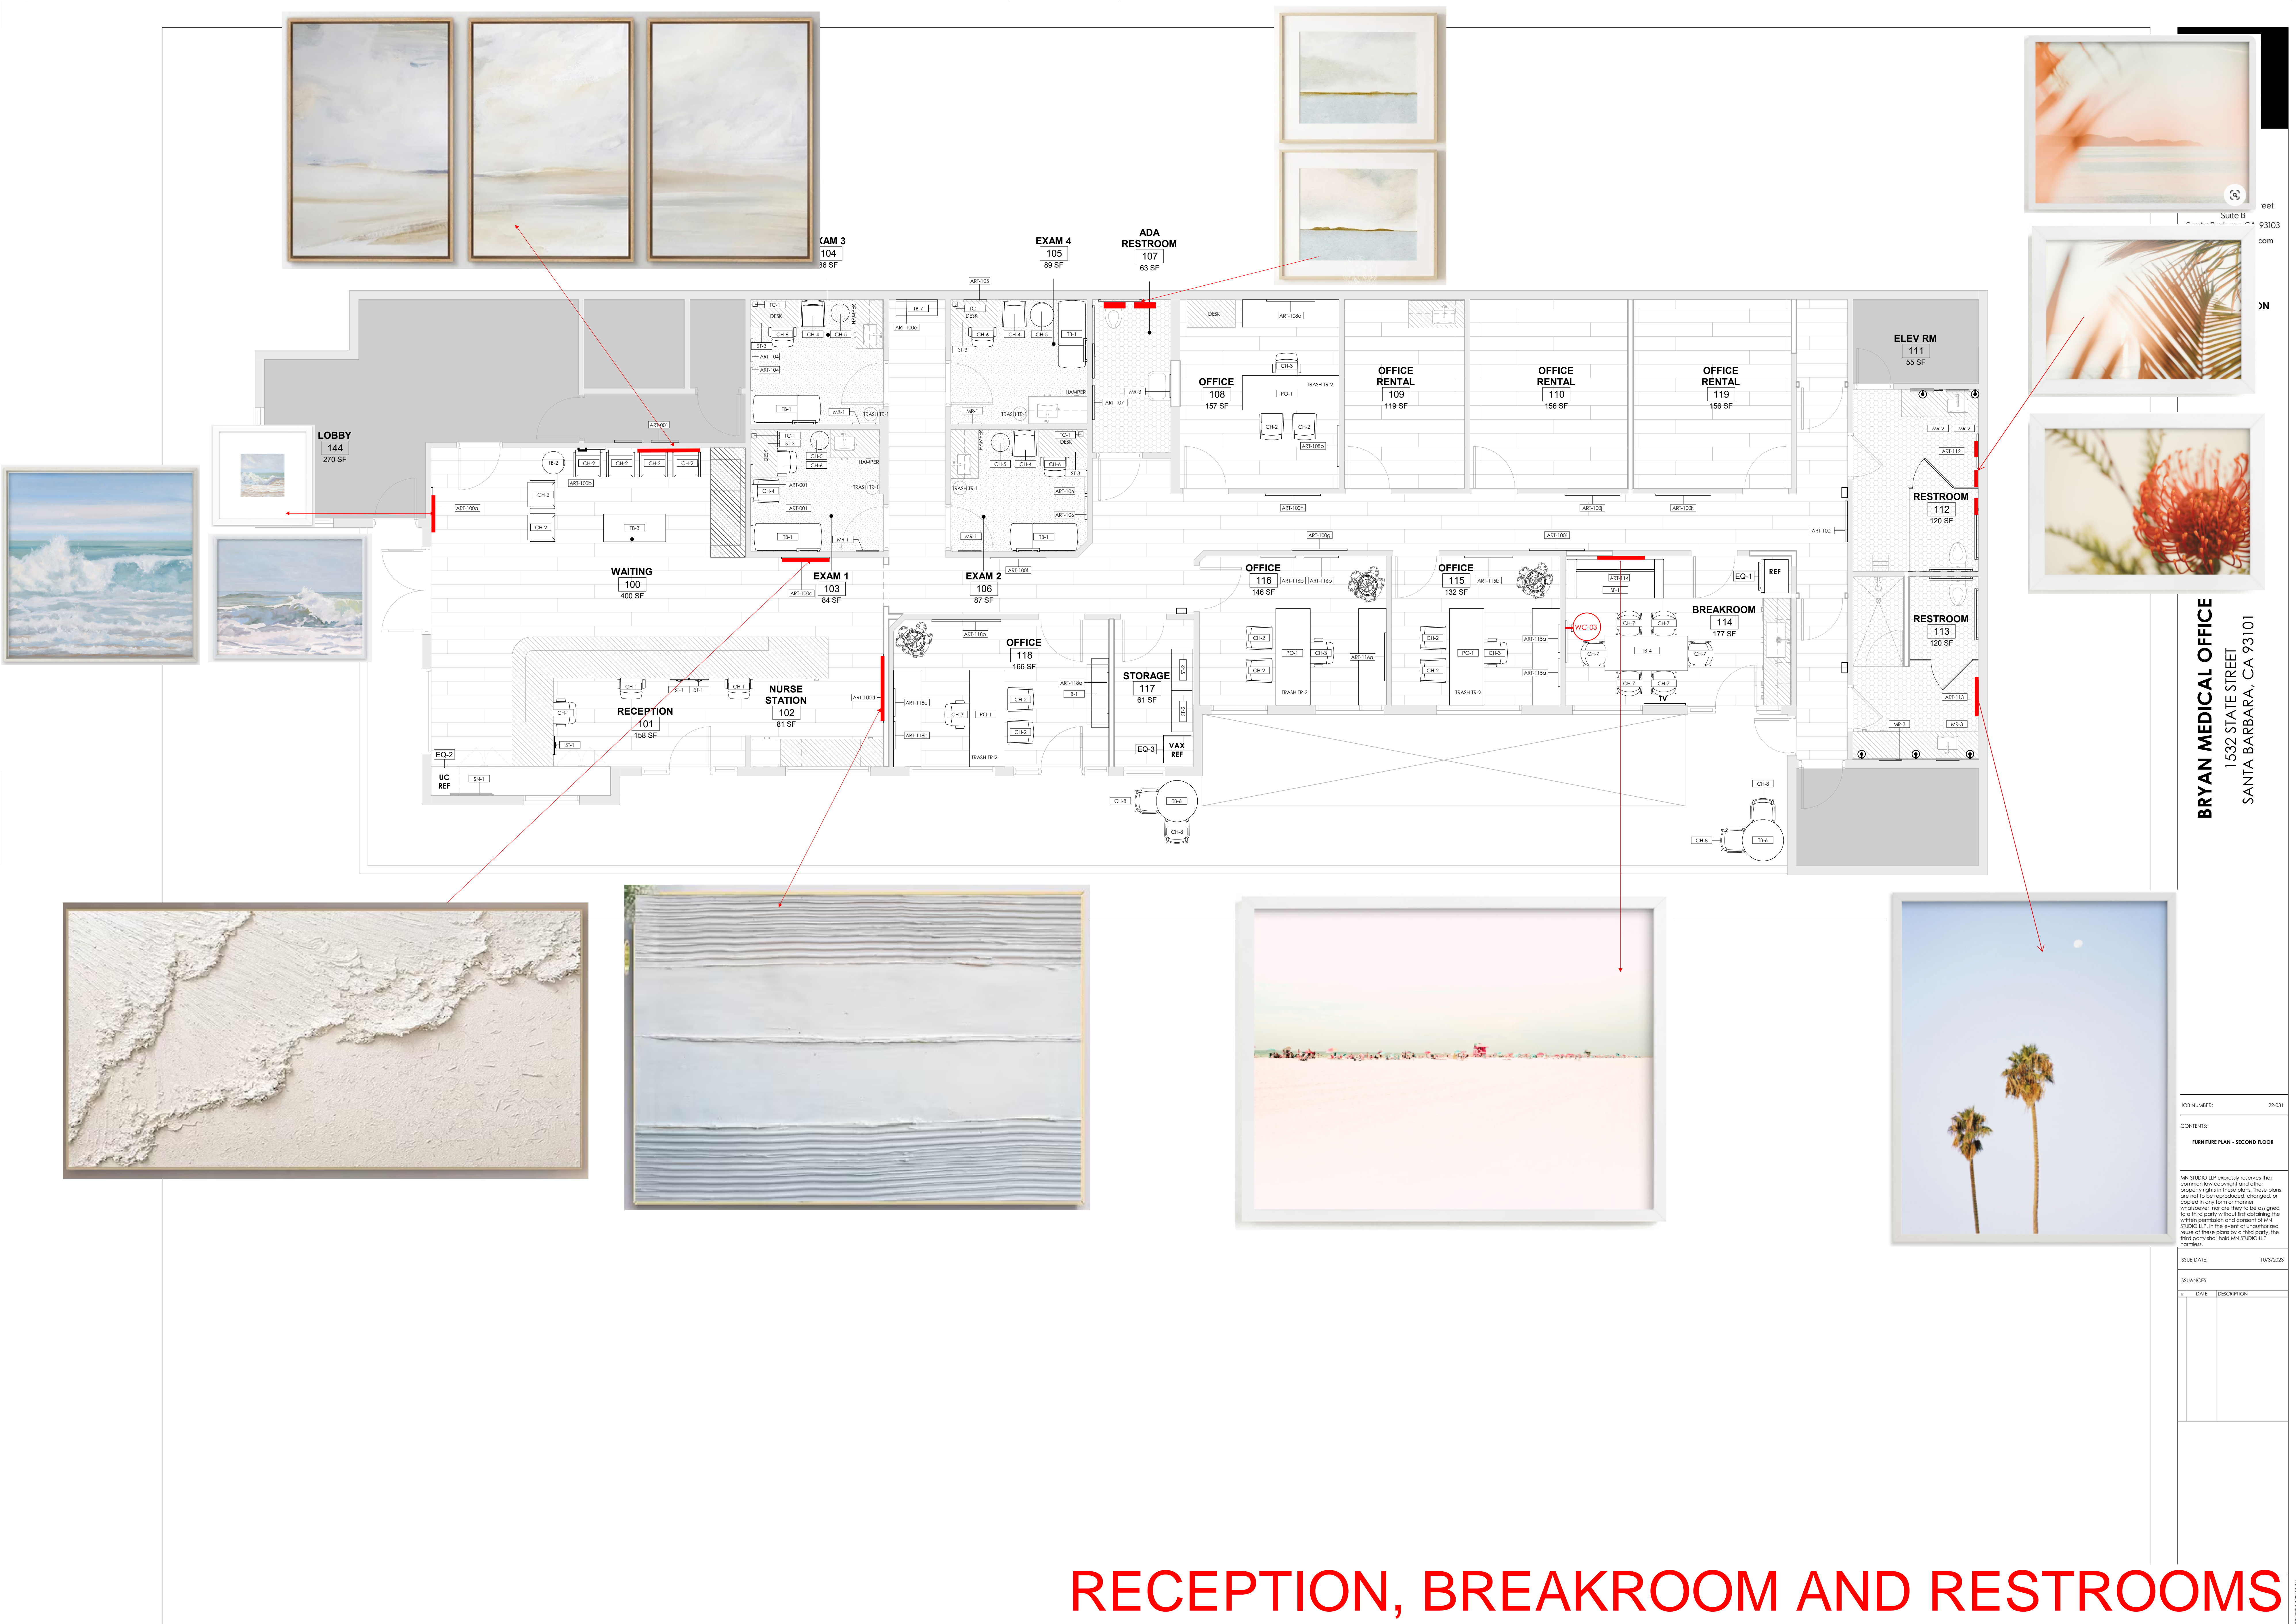

**BRYAN MEDICAL OFFICE**  
1532 STATE STREET  
SANTA BARBARA, CA 93101

JOB NUMBER: 22-031

CONTENTS:  
FURNITURE PLAN - SECOND FLOOR

MHI STUDIO LLP expressly reserves their common law copyright and other property rights in these plans. These plans are not to be reproduced, changed, or copied in any form or manner whatsoever, nor are they to be assigned to a third party without first obtaining the written permission and consent of MHI STUDIO LLP. In the event of unauthorized reuse of these plans by a third party, the third party shall hold MHI STUDIO LLP harmless.


ISSUE DATE: 10/3/2023

ISSUANCES

#	DATE	DESCRIPTION

# RECEPTION, BREAKROOM AND RESTROOMS



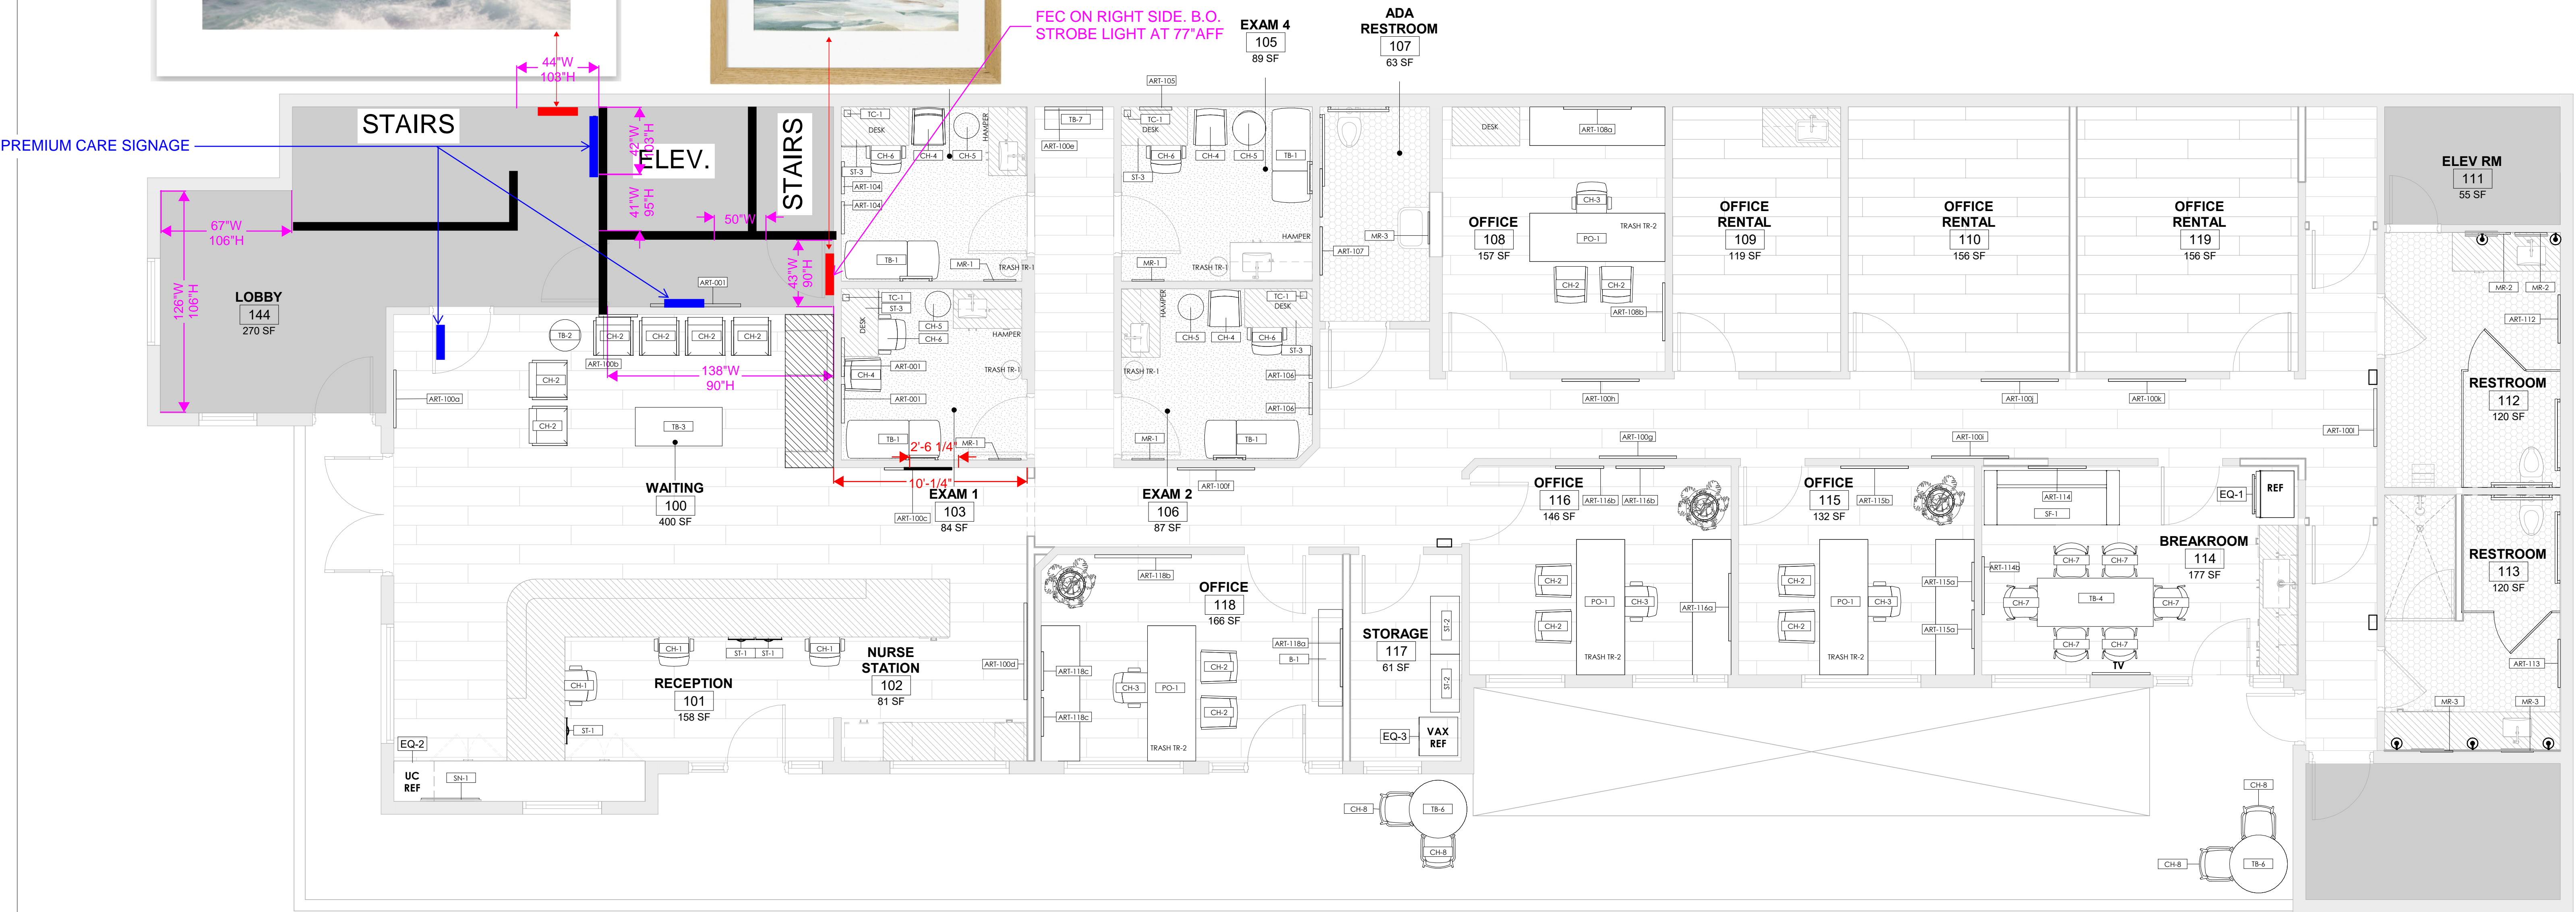

1 SECOND FLOOR - FURNITURE PLAN  
1/4" = 1'-0"

# 2ND FLOOR CORRIDOR

MN  
STUDIO

INTERIOR  
DESIGN

805 364 3038  
820 East Mason Street  
Suite B  
Santa Barbara CA 93103  
mnstudiointeriors.com

NOT FOR  
CONSTRUCTION

BRYAN MEDICAL OFFICE  
1532 STATE STREET  
SANTA BARBARA, CA 93101

JOB NUMBER: 22-031

CONTENTS:  
FURNITURE PLAN - SECOND FLOOR

MN STUDIO LLP expressly reserves their common law copyright and other property rights in these plans. These plans are not to be reproduced, changed, or copied in any form or manner whatsoever, nor are they to be assigned to a third party without first obtaining the written permission and consent of MN STUDIO LLP. In the event of unauthorized reuse of these plans by a third party, the third party shall hold MN STUDIO LLP harmless.

ISSUE DATE: 10/3/2023

ISSUANCES

#	DATE	DESCRIPTION