



SITE PLAN

SCALE: 1"=100'

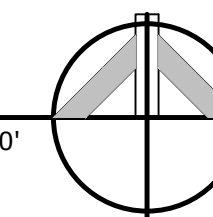

**CORAL RIDGE
YACHT CLUB
POINT BAR**
2800 YACHT CLUB BLVD
FORT LAUDERDALE, FLORIDA. 33304

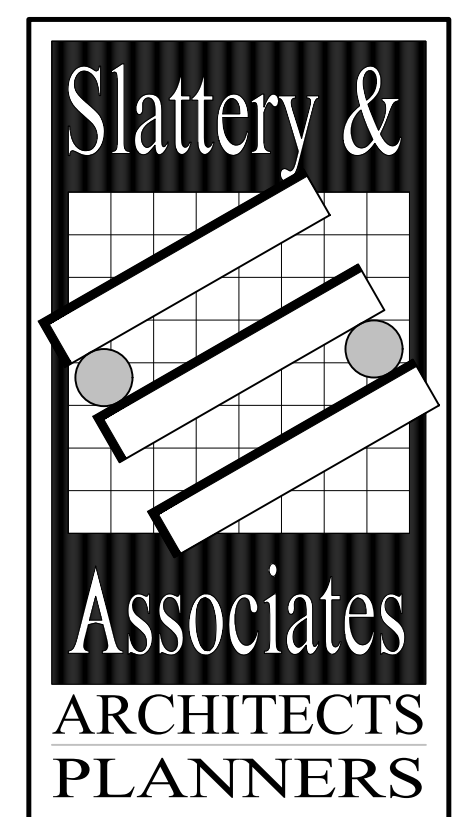


11-21-2022





CORAL RIDGE
YACHT CLUB
POINT BAR
2800 YACHT CLUB BLVD
FORT LAUDERDALE, FLORIDA. 33304

FLOOR PLAN

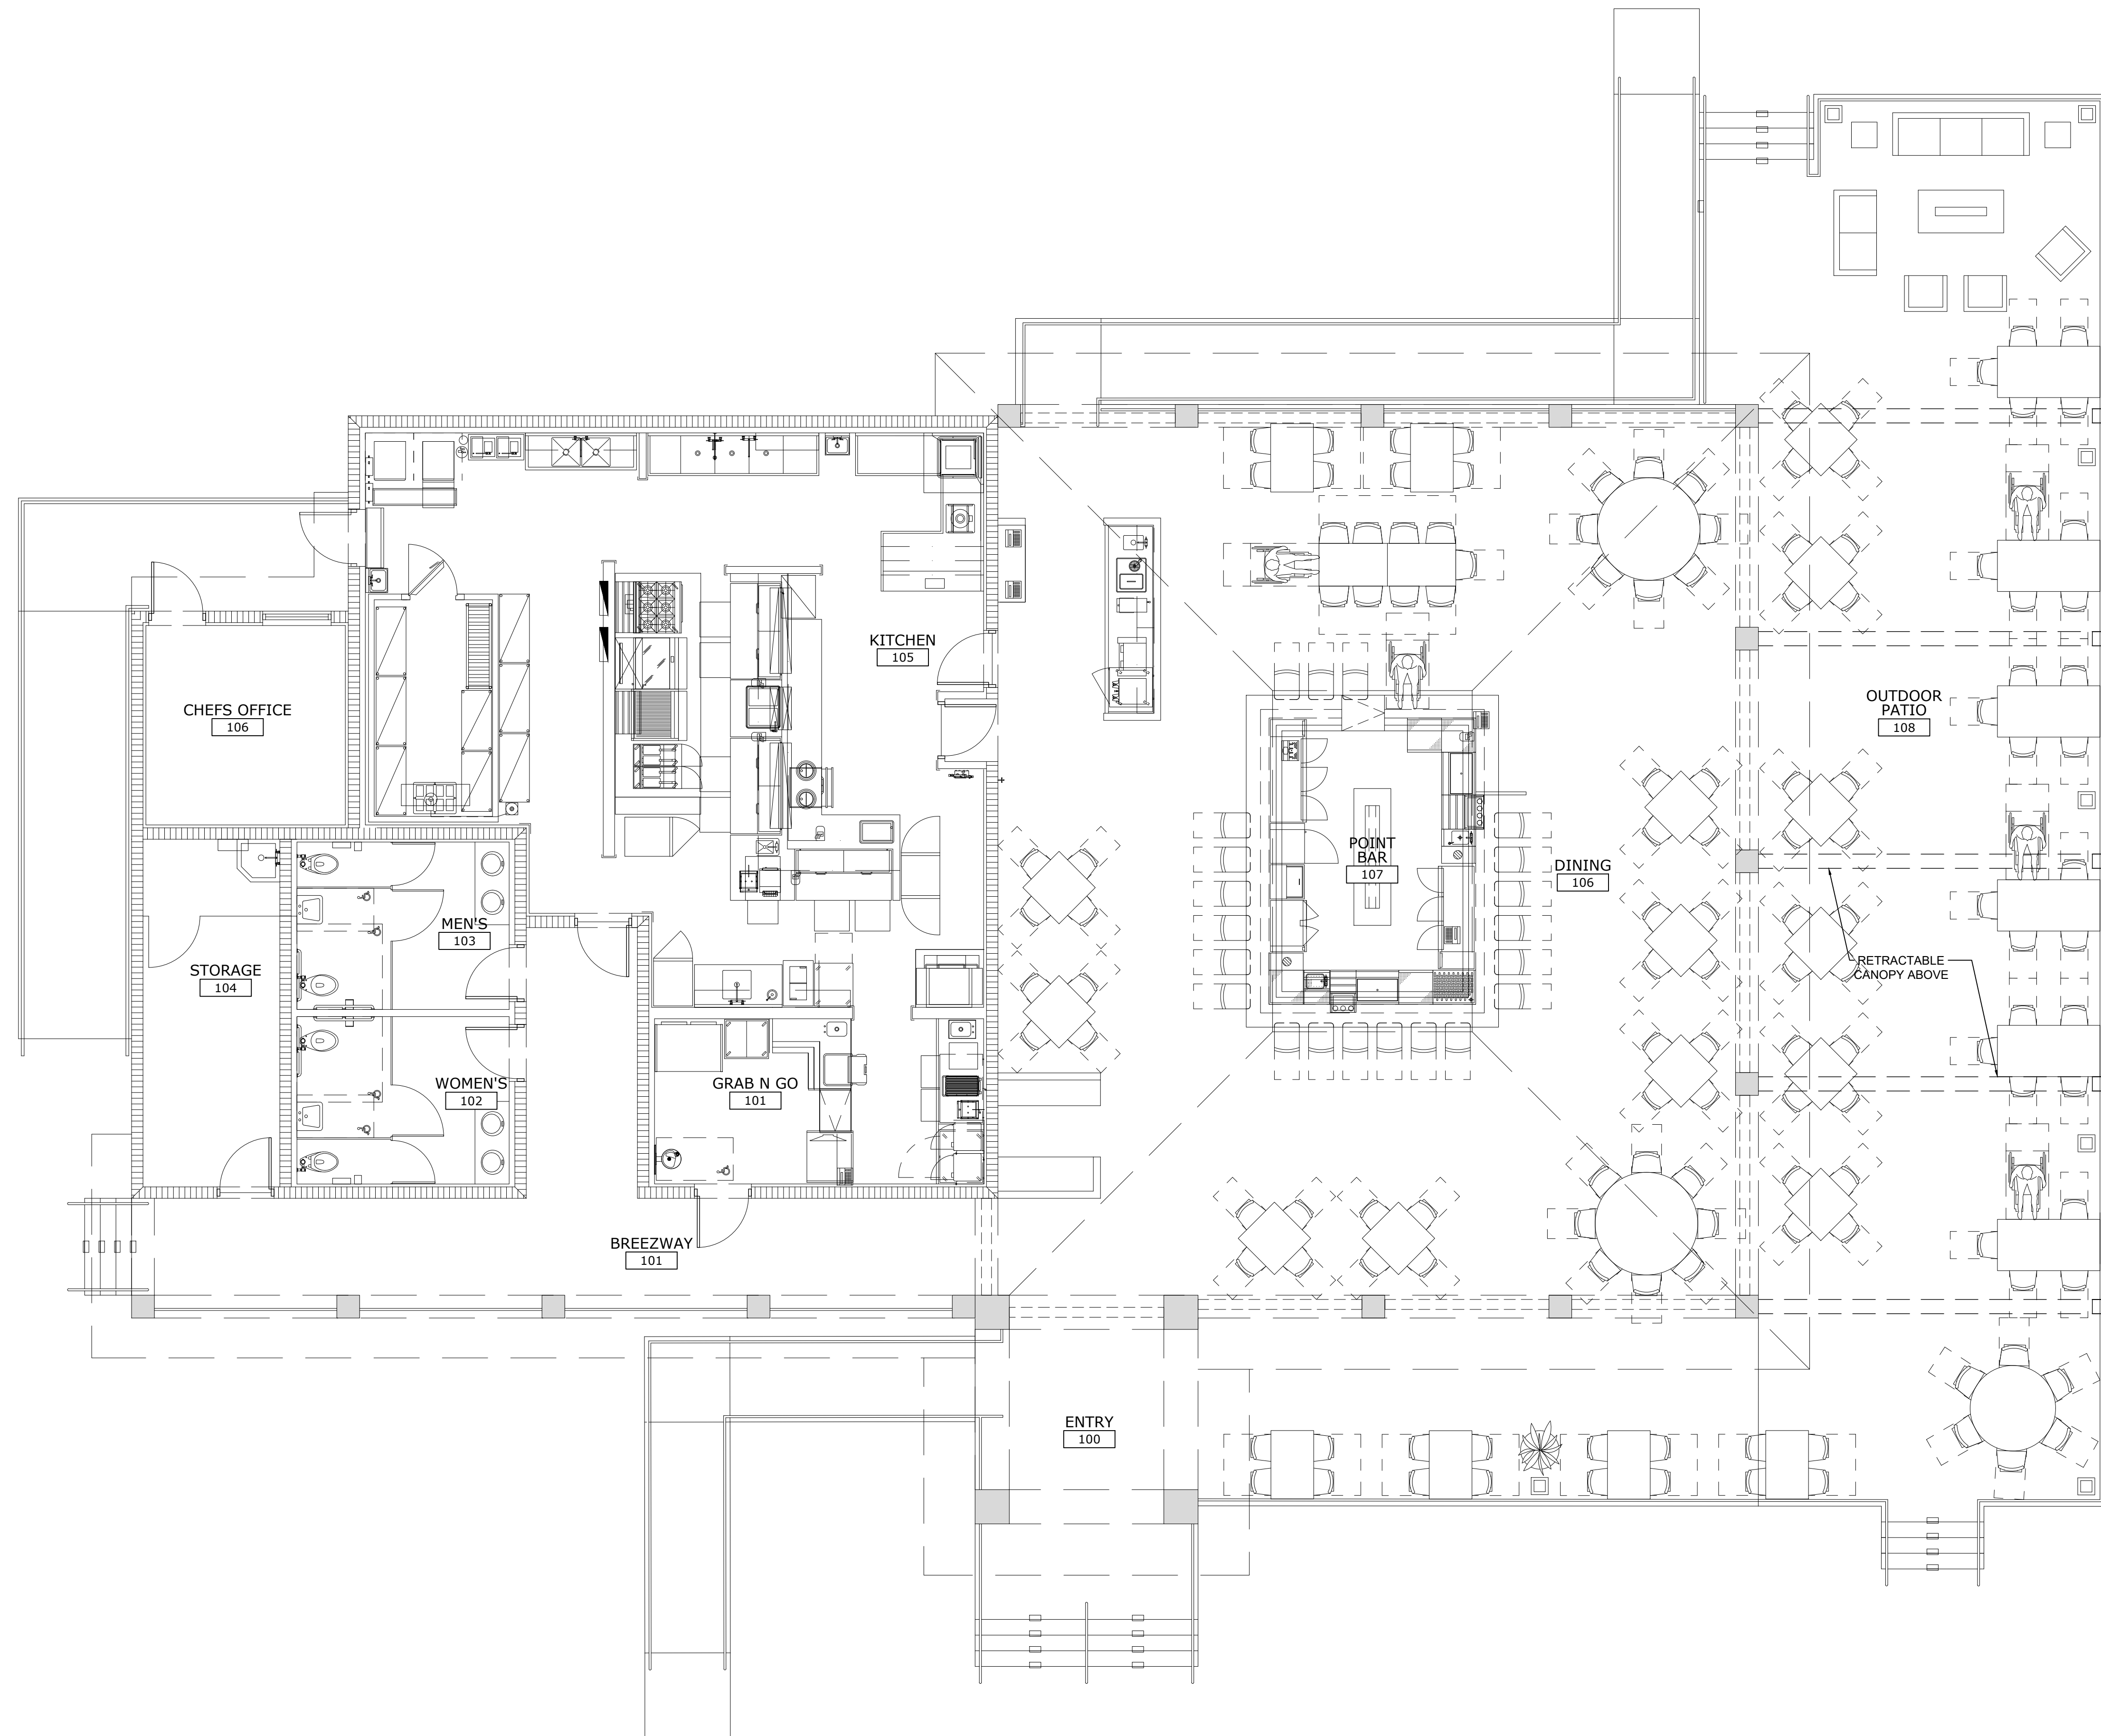

SCALE: 3/16"=1'-0"

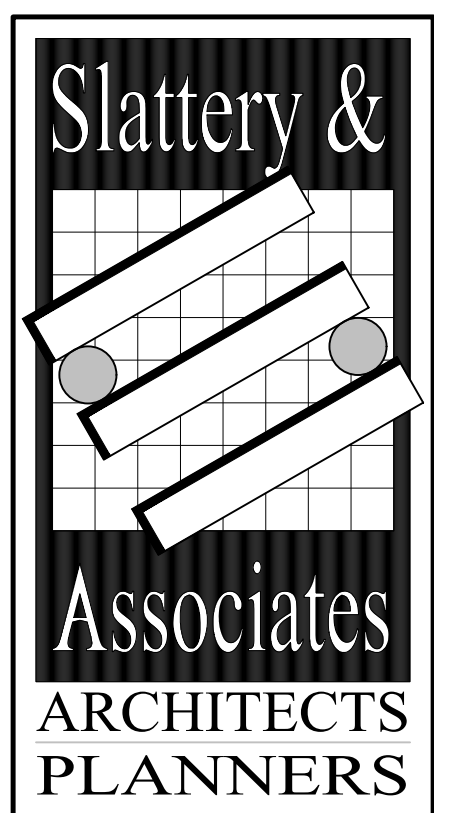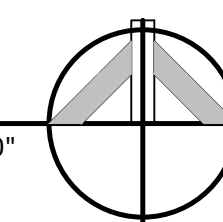

11-21-2022




A SOUTHEAST ELEVATION
POINT BAR



B EAST ELEVATION
POINT BAR



**CORAL RIDGE
YACHT CLUB
POINT BAR**
2800 YACHT CLUB BLVD
FORT LAUDERDALE, FLORIDA. 33304

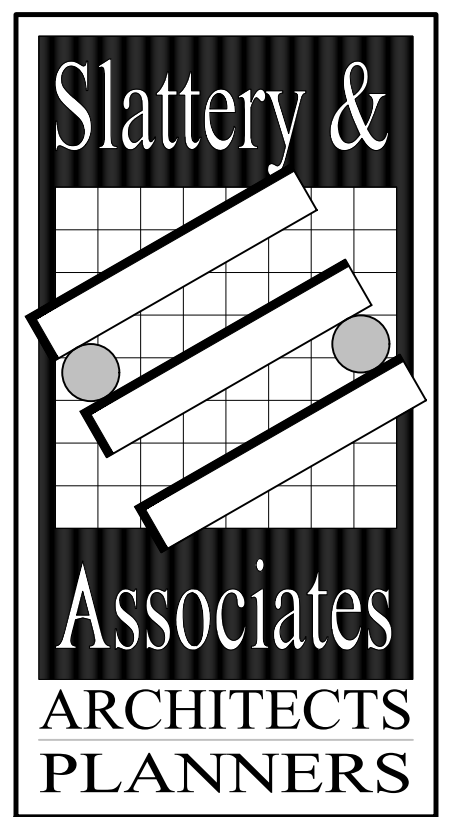


11-21-2022




C SOUTH ELEVATION
POINT BAR



D SOUTHWEST ELEVATION
POINT BAR

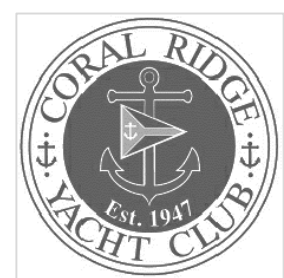

**CORAL RIDGE
YACHT CLUB
POINT BAR**
2800 YACHT CLUB BLVD
FORT LAUDERDALE, FLORIDA. 33304

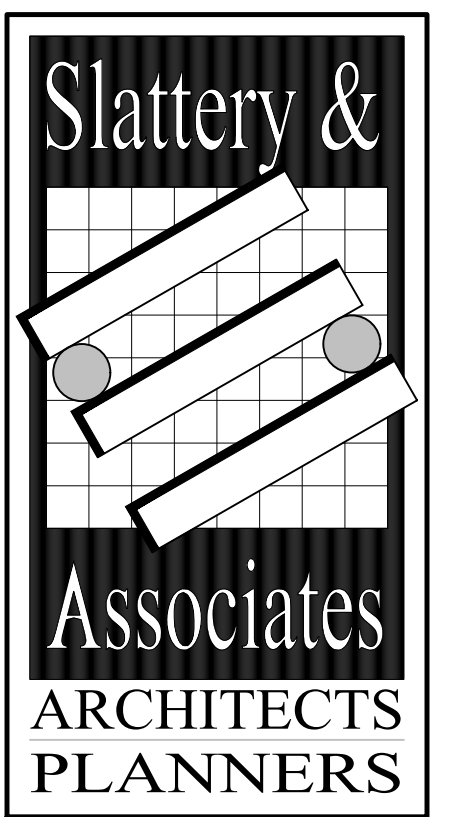

11-21-2022