


**SITE LEGEND**  
— PL — PROPERTY LINE  
— R/W — RIGHT-OF-WAY

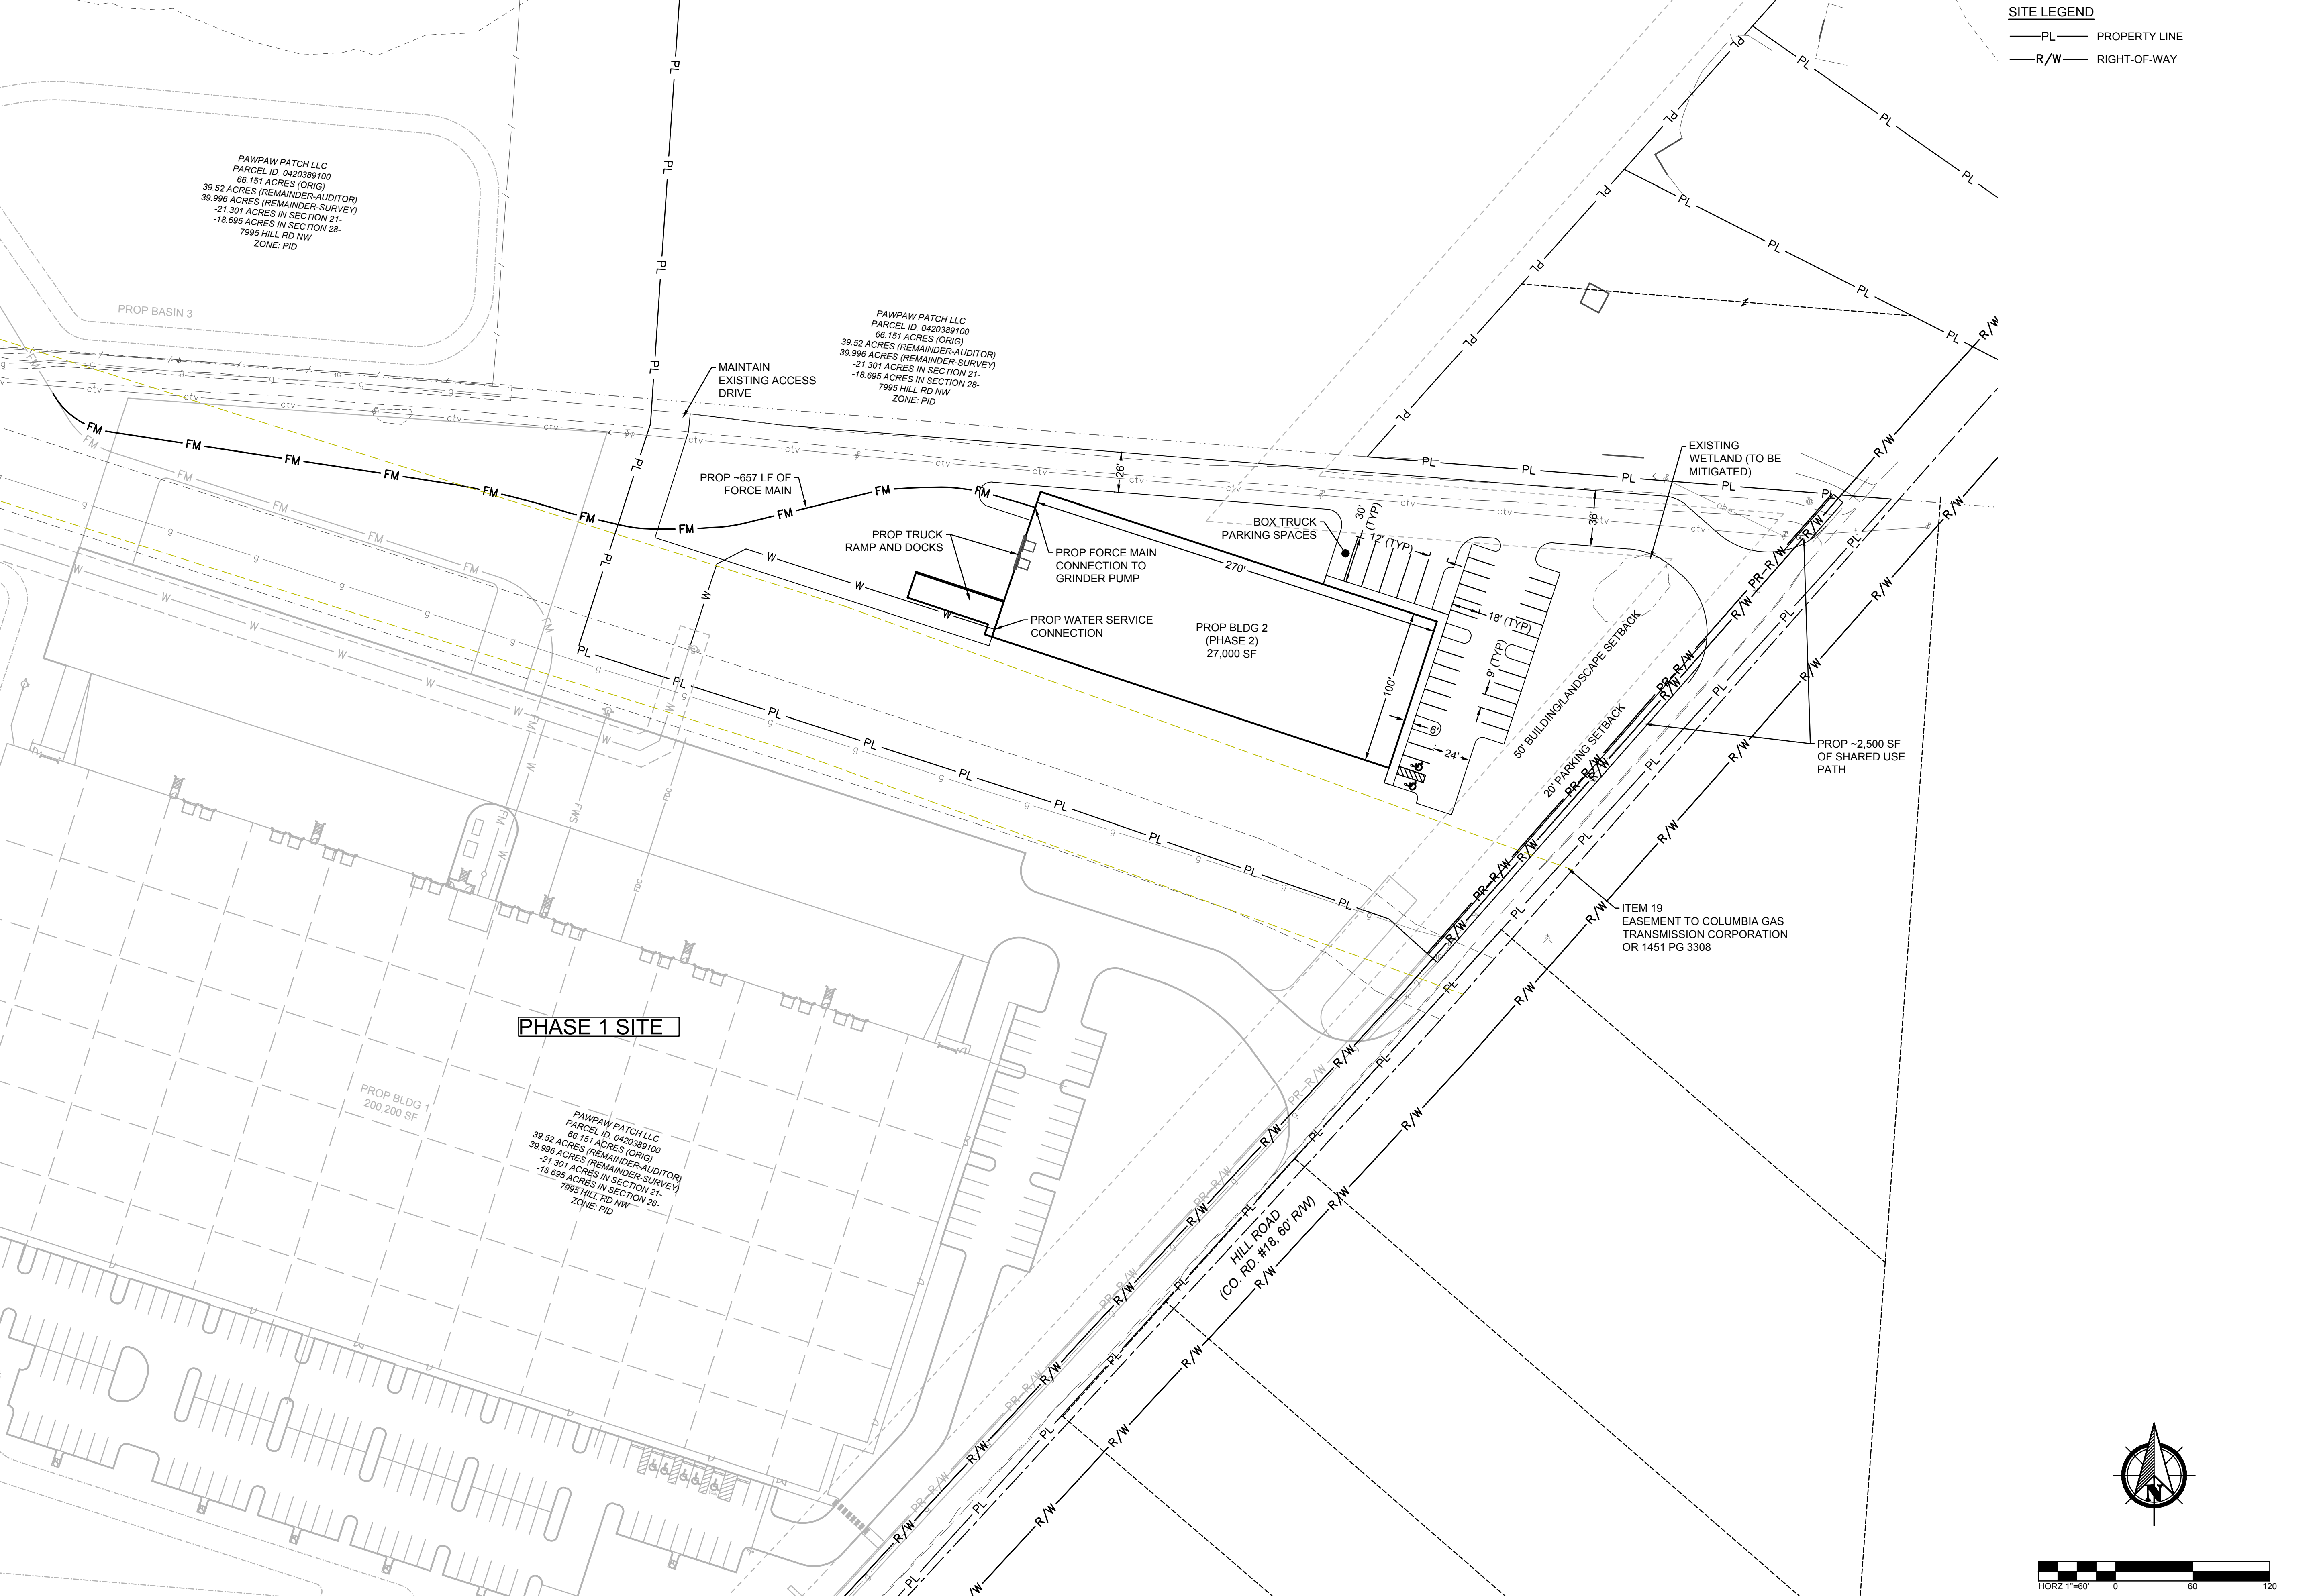

PAWPAW PATCH LLC  
PARCEL ID: 0420389100  
66.151 ACRES (ORIG)  
39.52 ACRES (REMAINDER-AUDITOR)  
39.996 ACRES (REMAINDER-SURVEY)  
-21.301 ACRES IN SECTION 21-  
-18.695 ACRES IN SECTION 28-  
7995 HILL RD NW  
ZONE: PID

PAWPAW PATCH LLC  
PARCEL ID: 0420389100  
66.151 ACRES (ORIG)  
39.52 ACRES (REMAINDER-AUDITOR)  
39.996 ACRES (REMAINDER-SURVEY)  
-21.301 ACRES IN SECTION 21-  
-18.695 ACRES IN SECTION 28-  
7995 HILL RD NW  
ZONE: PID

PHASE 1 SITE

PROP BLDG 1  
200,200 SF

PAWPAW PATCH LLC  
PARCEL ID: 0420389100  
66.151 ACRES (ORIG)  
39.52 ACRES (REMAINDER-AUDITOR)  
39.996 ACRES (REMAINDER-SURVEY)  
-21.301 ACRES IN SECTION 21-  
-18.695 ACRES IN SECTION 28-  
7995 HILL RD NW  
ZONE: PID

HILL ROAD  
(CO. RD #18 60' R/W)

ITEM 19  
EASEMENT TO COLUMBIA GAS  
TRANSMISSION CORPORATION  
OR 1451 PG 3308

