
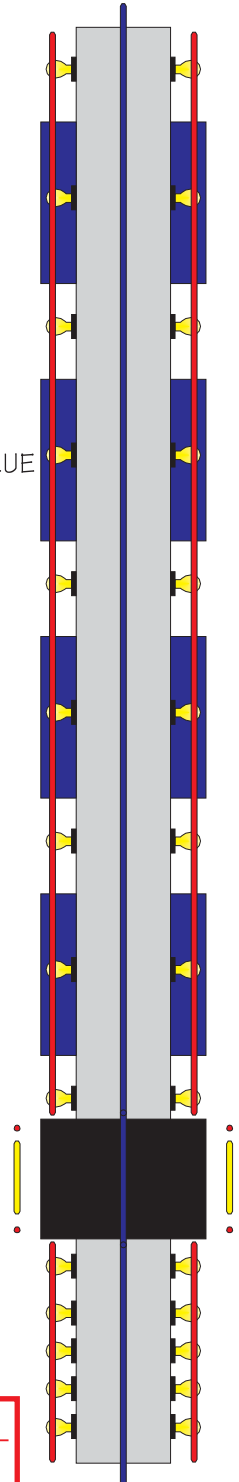


**EXPO**  
**3611 PARRY AVE.**  
**DALLAS, TX 75226**

# BUILDING

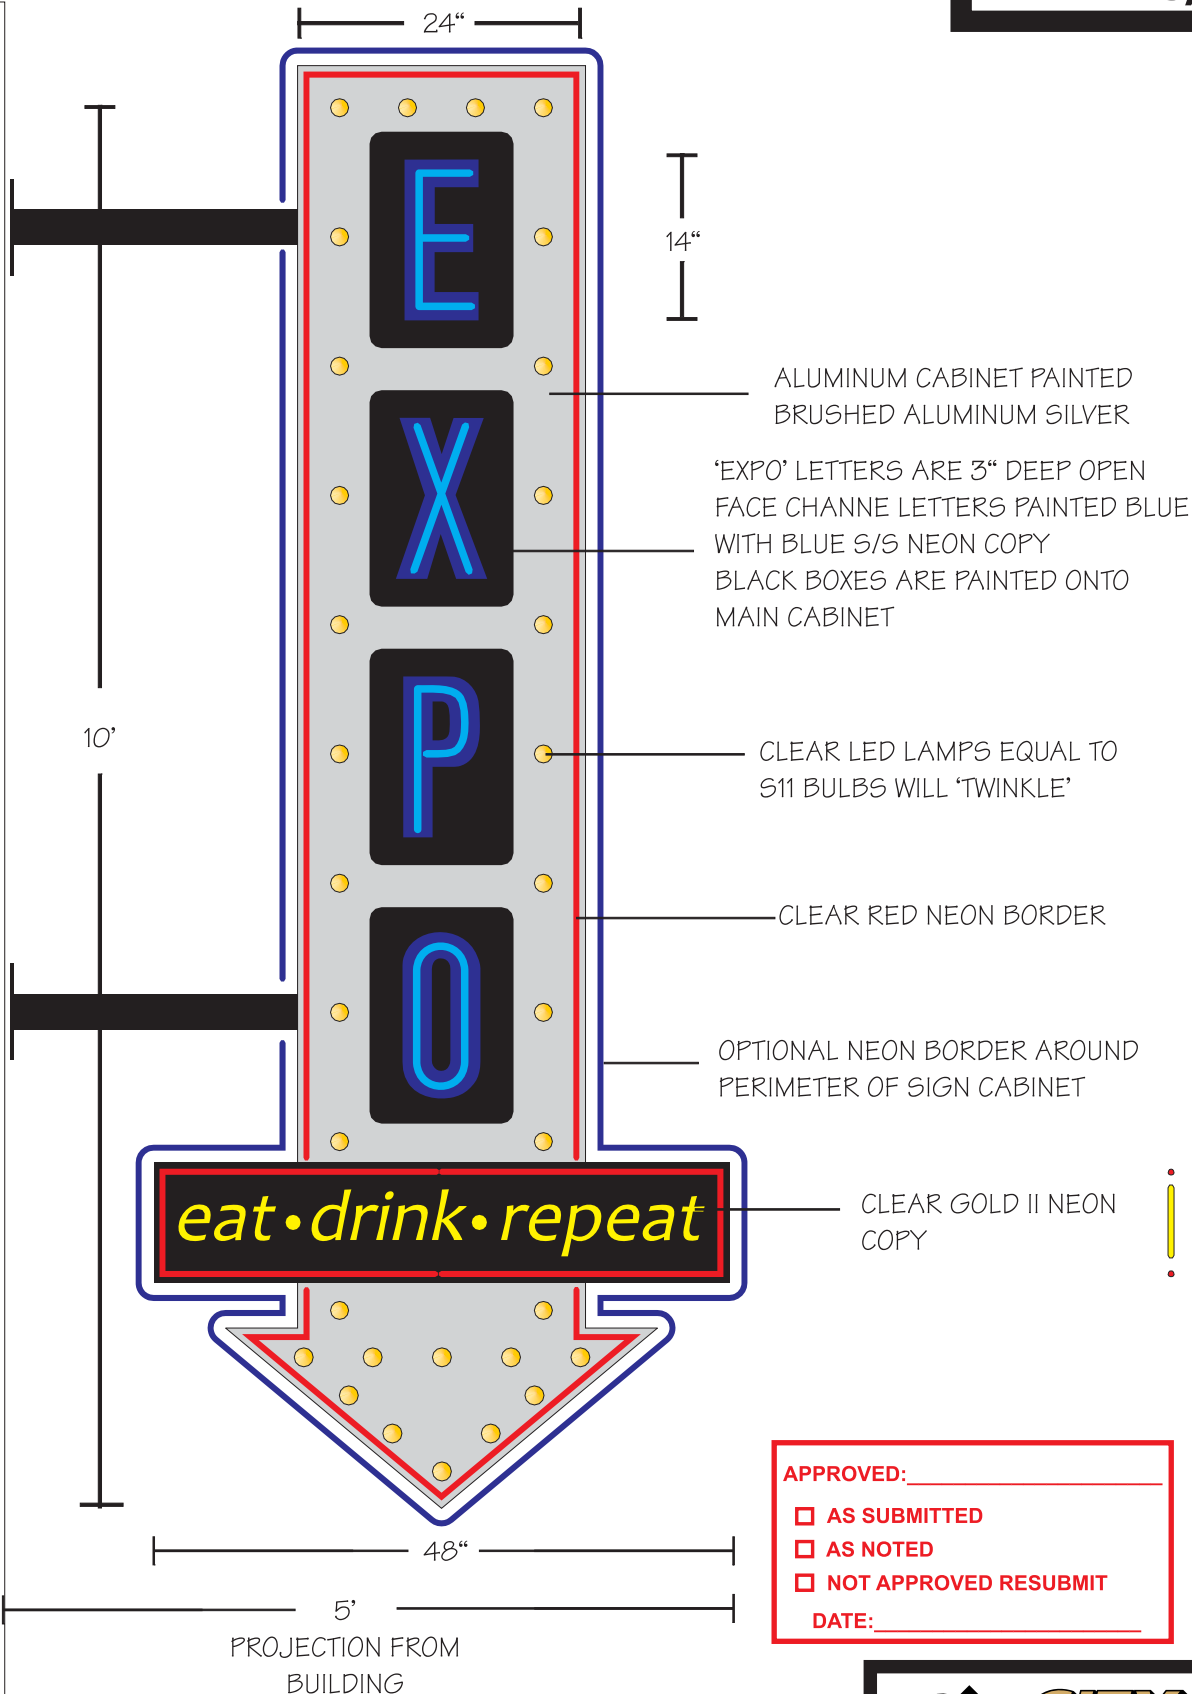

**APPROVED:**

- ☐ AS SUBMITTED
- ☐ AS NOTED
- ☐ NOT APPROVED RESUBMIT

DATE: