




12-unit building elevation 1/4"=1'-0"

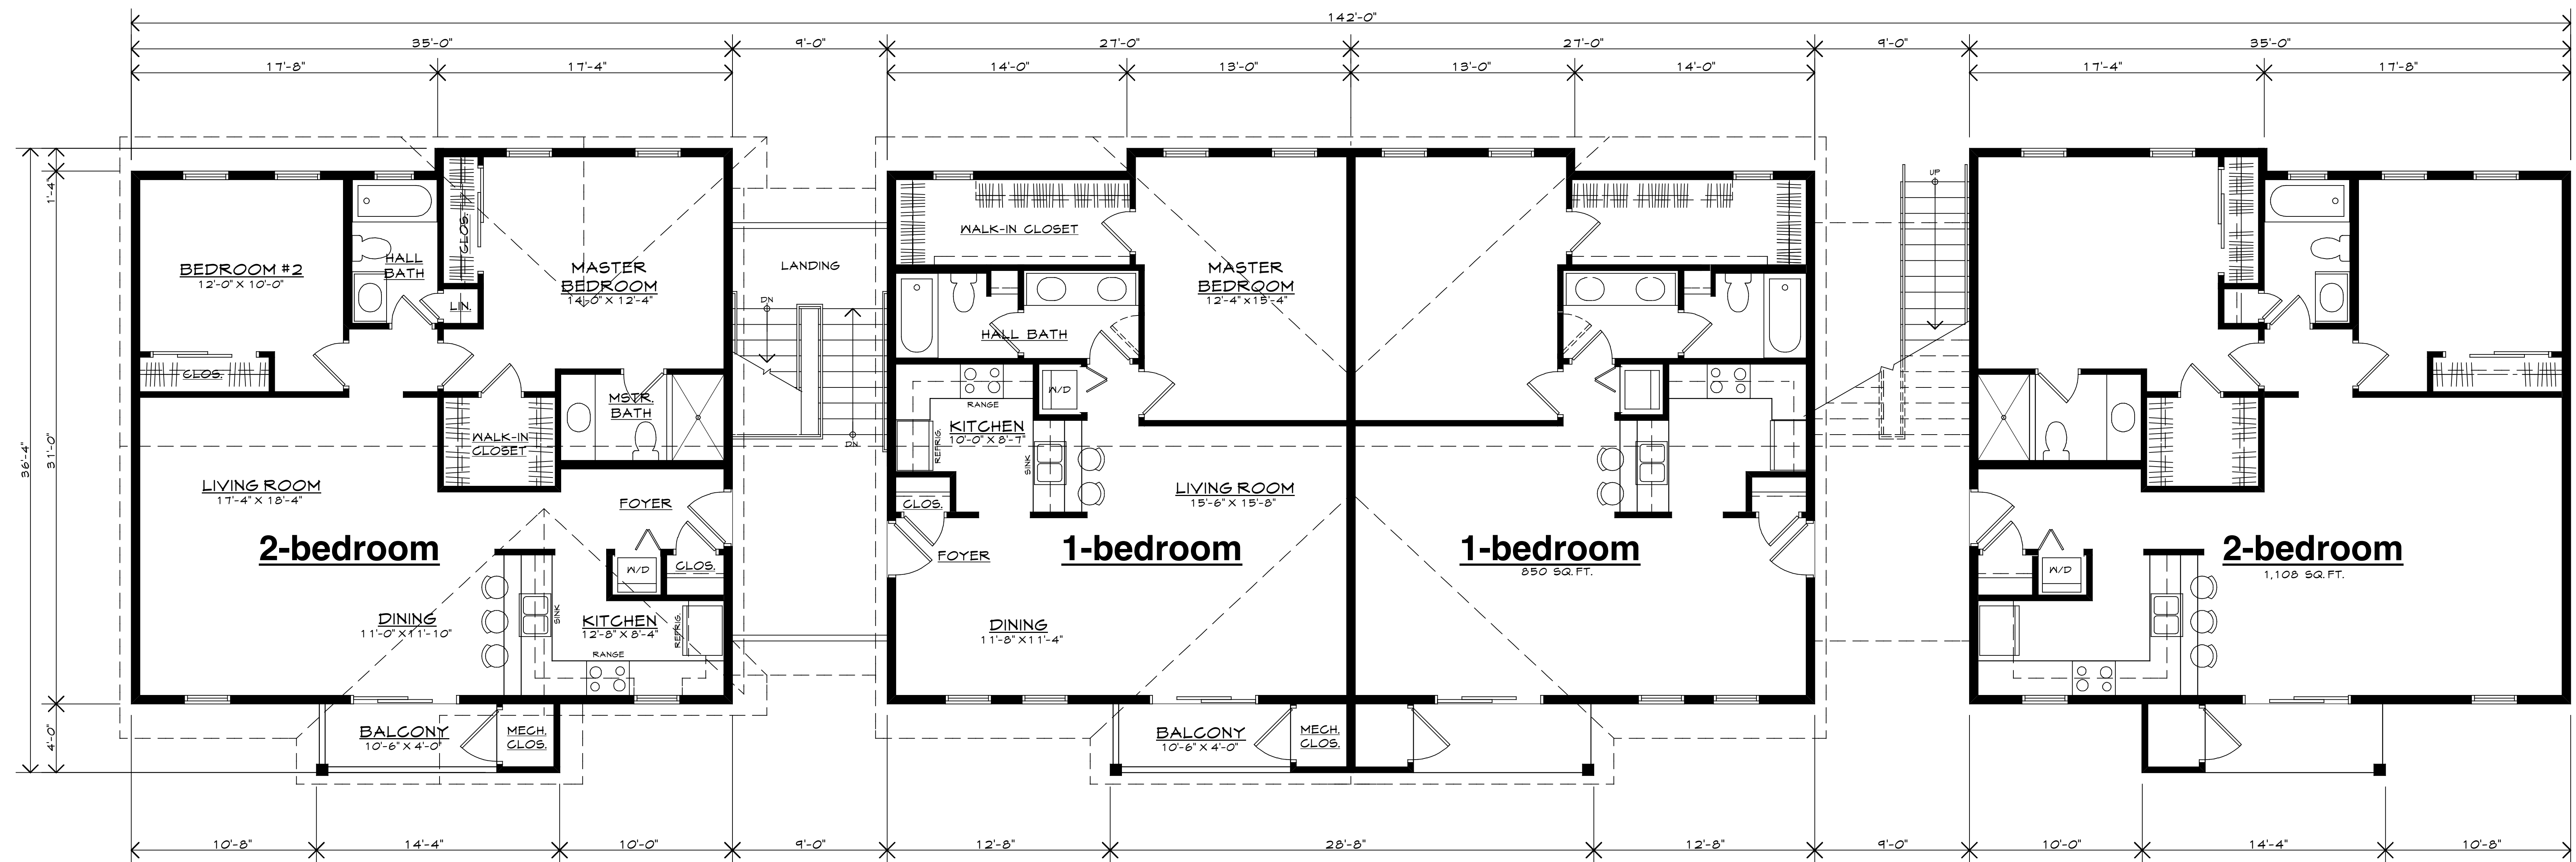

2nd & 3rd floors

12-unit bldg. floor plan 1/4"=1'-0"

ground floor

THREE-STORY BRICK & FRAME MULTI-FAMILY RESIDENTIAL DEVELOPMENT
**proposed multi-family residential
PARKSIDE APARTMENTS**
HALIGUS ROAD AT GRAFTON FARM DRIVE LAKE IN THE HILLS, ILLINOIS
5 MAY 15