


SQUARE FOOTAGE
1150 HEATED DOWN
1127 HEATED UP
10 STORAGE
36 FRONT & REAR PORCHES
2277 TOTAL HEATED AREA
2287 TOTAL ENCLOSED AREA
2323 TOTAL UNDER ROOF

SQUARE FOOTAGE
1130 HEATED DOWN
1107 HEATED UP
10 STORAGE
36 FRONT & REAR PORCHES
2237 TOTAL HEATED AREA
2247 TOTAL ENCLOSED AREA
2283 TOTAL UNDER ROOF

SQUARE FOOTAGE
1150 HEATED DOWN
1127 HEATED UP
10 STORAGE
36 FRONT & REAR PORCHES
2277 TOTAL HEATED AREA
2287 TOTAL ENCLOSED AREA
2323 TOTAL UNDER ROOF


TOTAL
SQUARE FOOTAGE
3430 HEATED DOWN
3361 HEATED UP
30 STORAGE
108 FRONT & REAR PORCHES
6791 TOTAL HEATED AREA
6821 TOTAL ENCLOSED AREA
6929 TOTAL UNDER ROOF

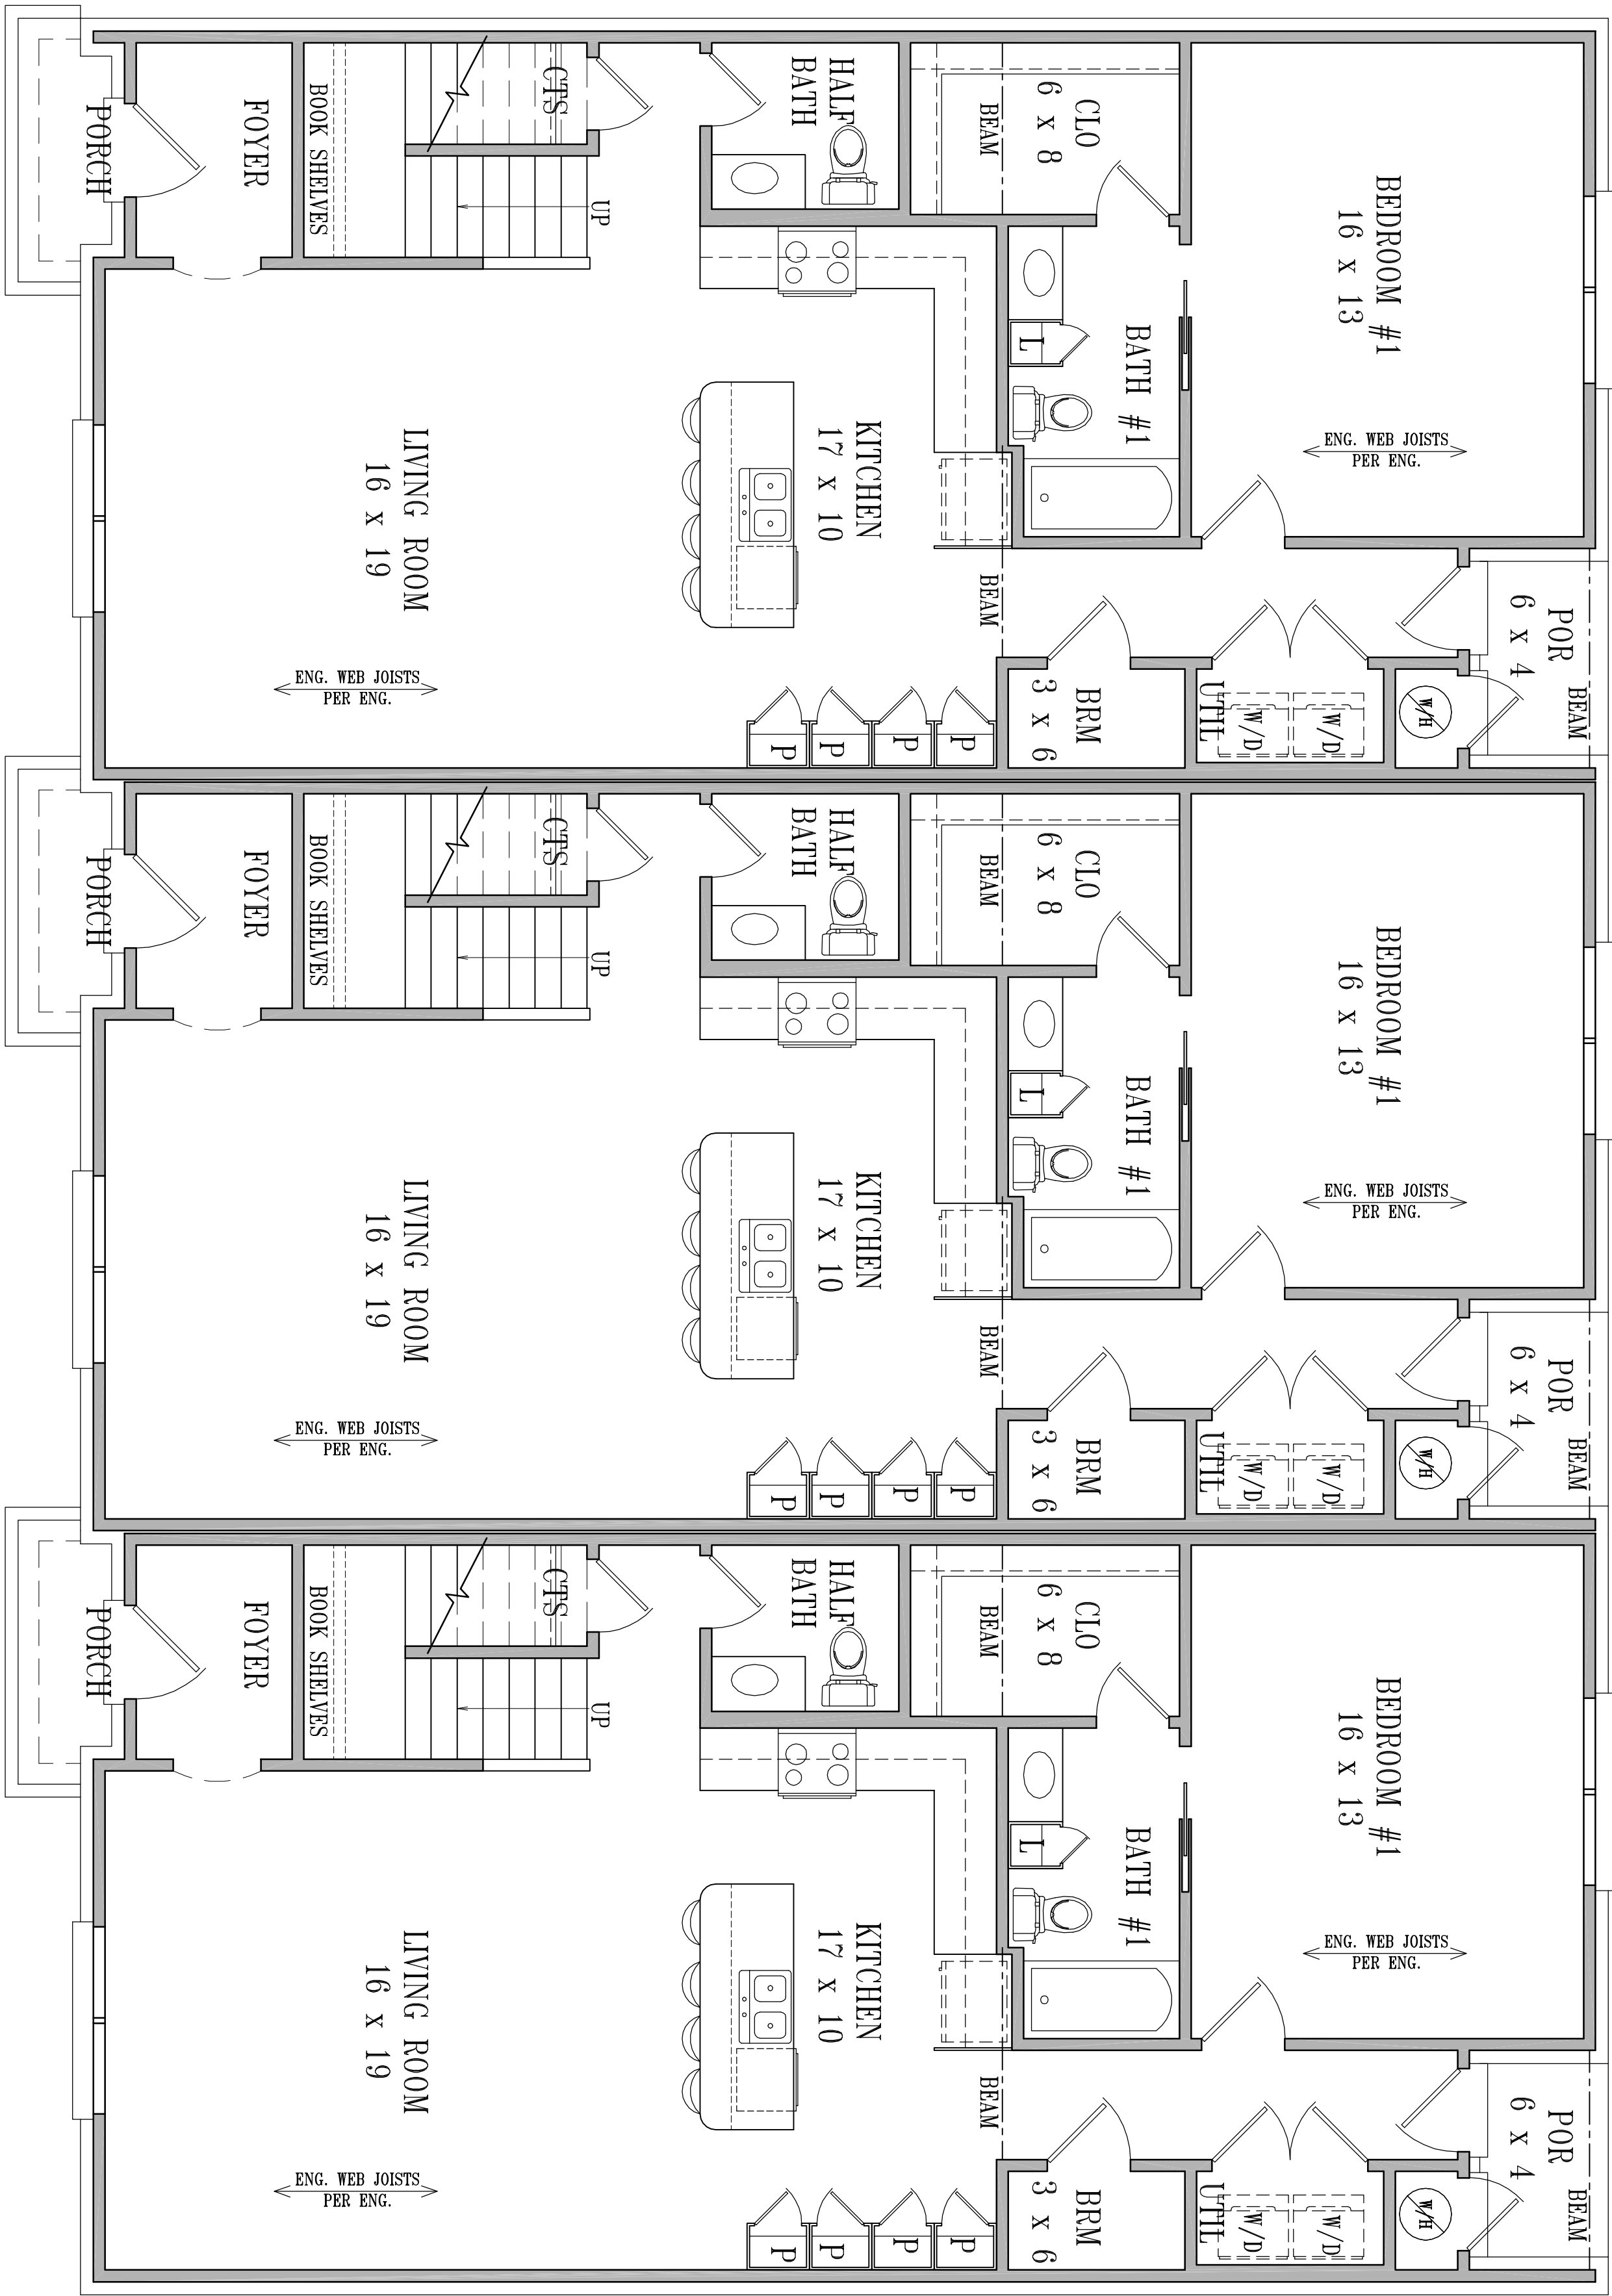

BANK SET ONLY !
NOT FOR CONSTRUCTION
NOT FOR PERMIT

Note to General Contractor and fellow Sub-contractors: Sullivan and Associates does everything in our power to provide innovative, accurate, and efficient home plans for our customers. Our designs are checked and re-checked to eliminate costly mistakes in the field. In the event that an error or omission is discovered, stop work and notify us immediately to resolve the problem. If we are notified promptly, most oversights can be resolved quickly and economically. However, should work continue and we are not notified, accumulative expenses will occur and we shall not take financial responsibility for them.

© COPYRIGHT SULLIVAN & ASSOCIATES
FEDERAL OFFENSE TO COPY, REDRAW, OR USE THIS DESIGN ON LOCATIONS OTHER THAN FEE PAID LOCATIONS.

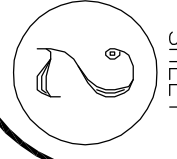

DESIGNED FOR: MERIDIAN PROPERTIES
SPOTTSWOOD
PLAN NO. 3430-3361-138-F



Sullivan Associates
HOME PLANS
www.sullivanhomeplans.com

251 Germantown Bend Cove
Cordova, Tennessee 38018
(901)-755-8840
FAX: (901)-755-6698
WWW.SULLIVANHOMEPANS.COM

MEMBER
A.B.D.
AMERICAN INSTITUTE OF
BUILDING DESIGN

9-18	JIMMY BALLARD	BRIAN W.		